


FINAL SURVEY	SURVEYED	BY	DATE
NOTE BOOK NO.	PLOTTED		
	TEMPLATE		
	AREAS CHECKED		

ORIGINAL SURVEY	SURVEYED	BY	DATE
NOTE BOOK NO.	PLOTTED		
	TEMPLATE		
	AREAS CHECKED		

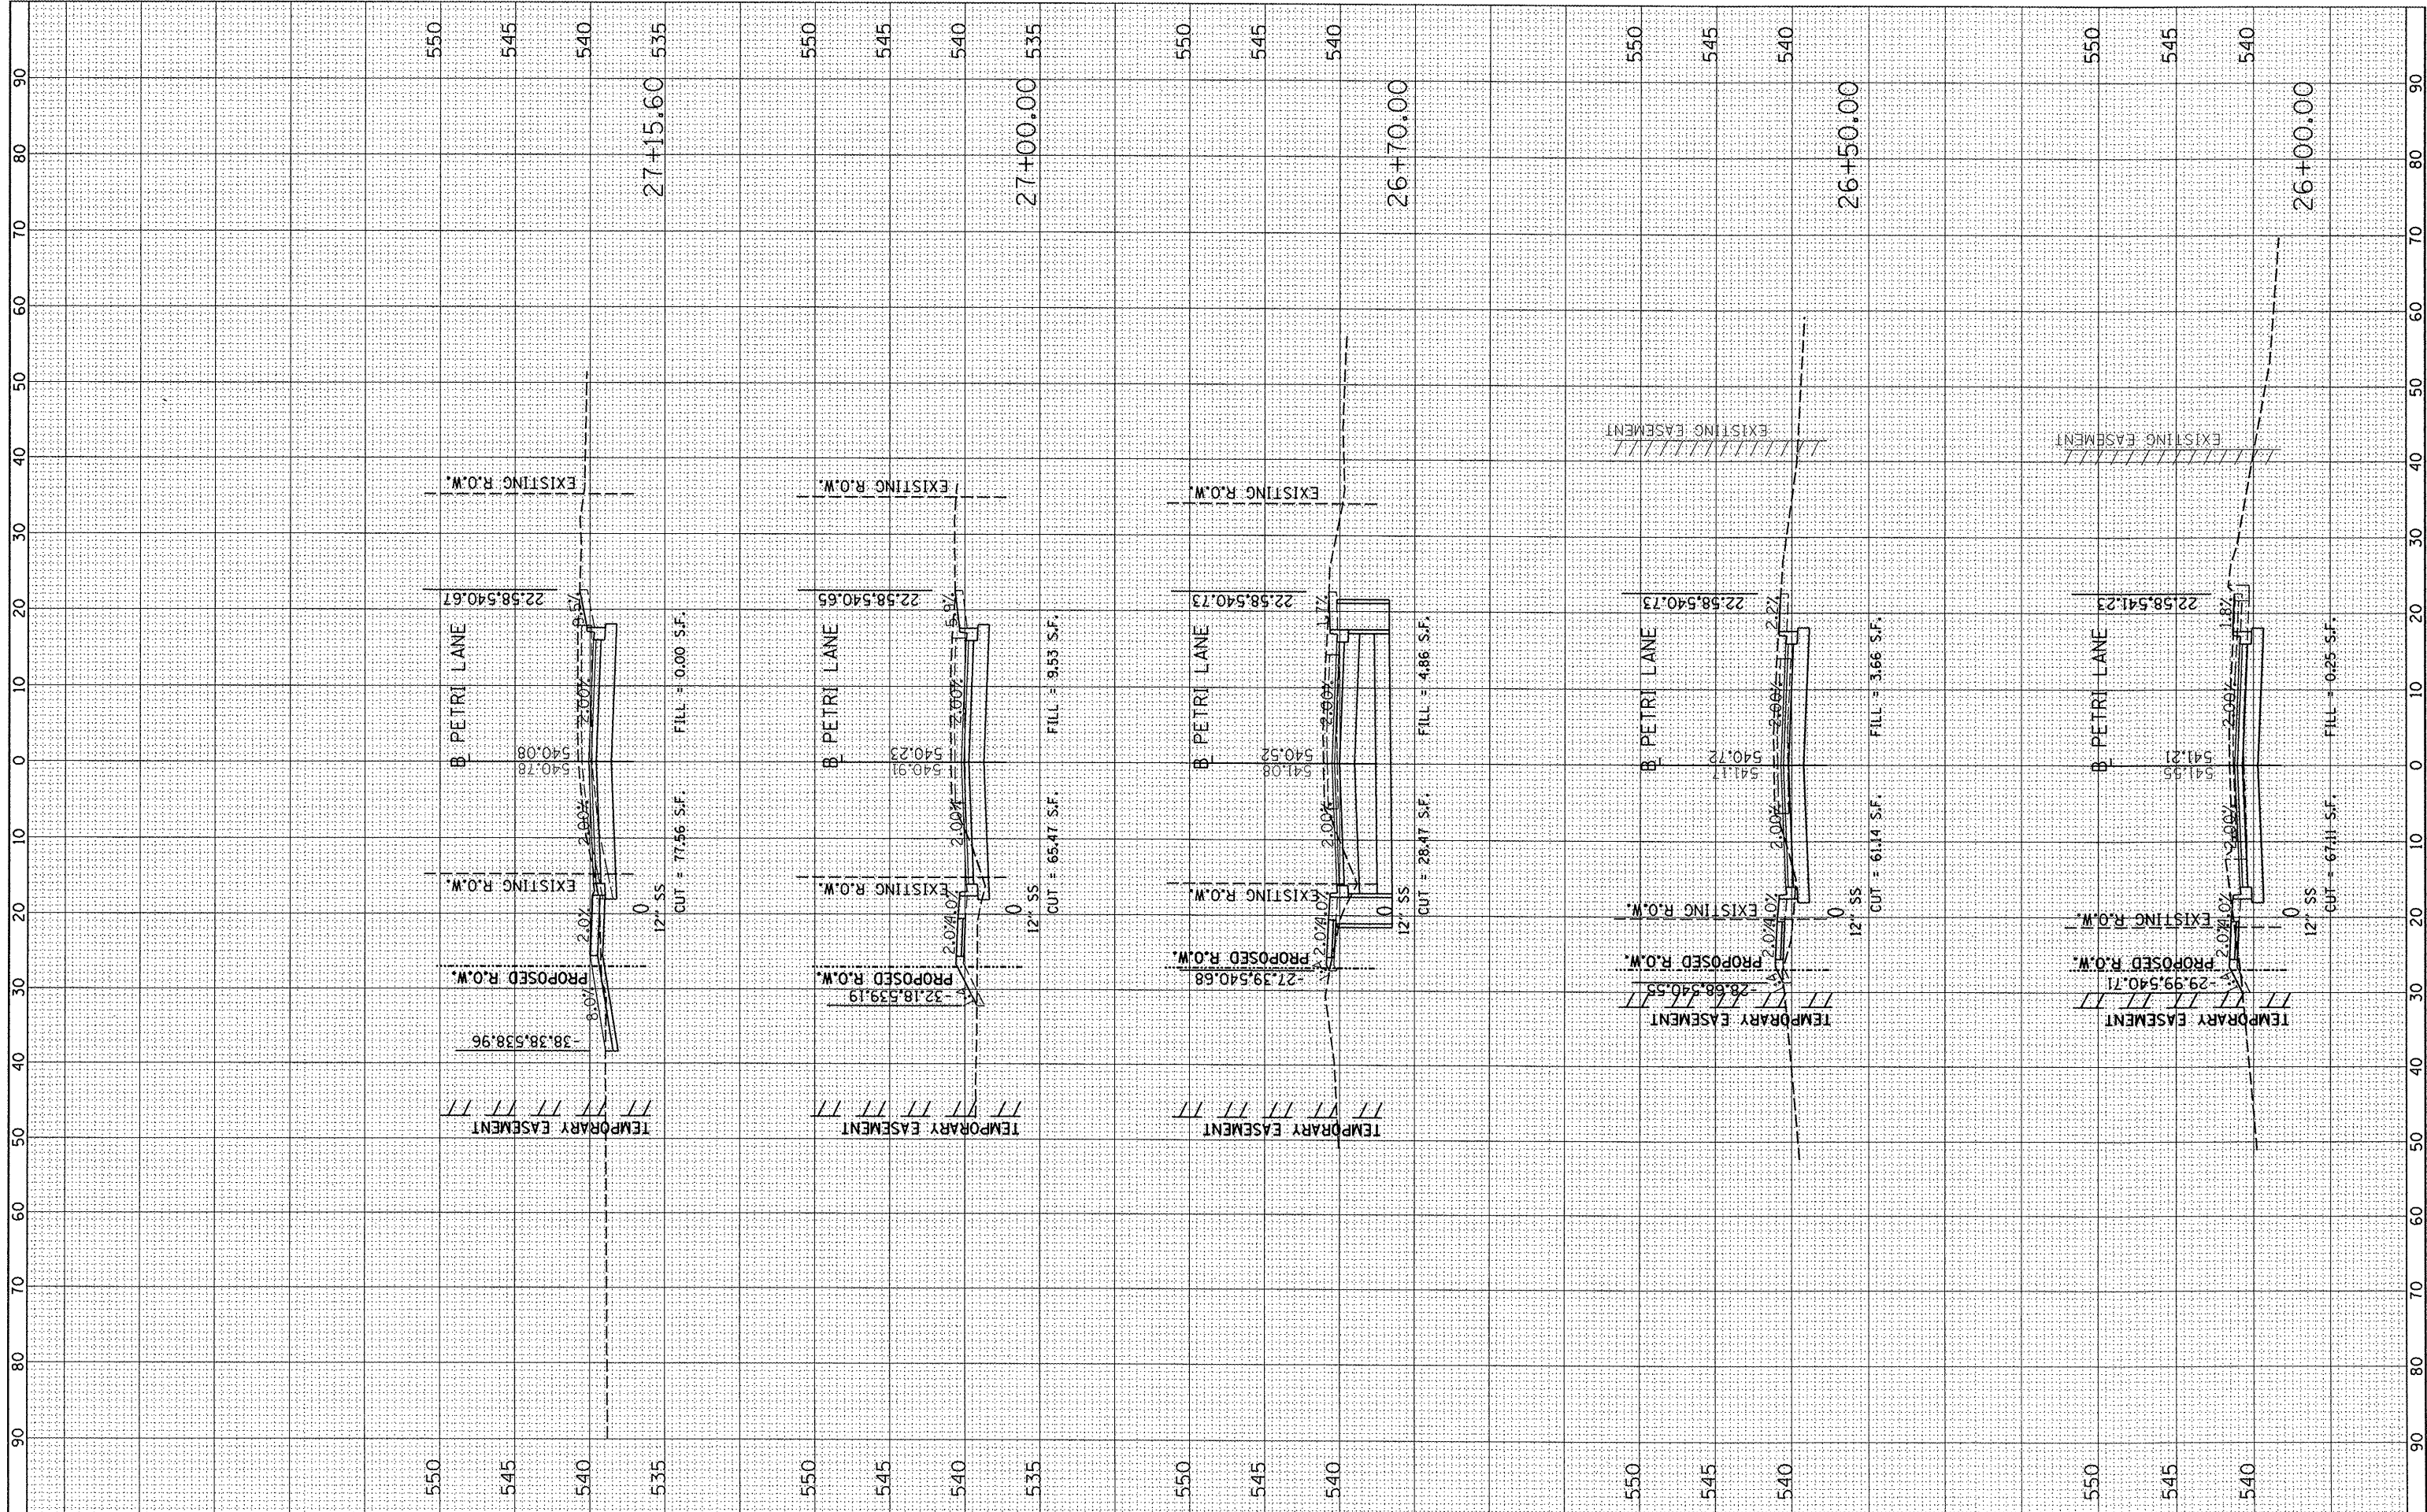

FILE NAME : I:\08\Jobs\08L02124\CAD\Road\Sheet\c-301.dgn

USER NAME = dawso00878  
 PLOT SCALE = 20.0000' / 1"  
 PLOT DATE = 09/14/2011

DESIGNED	-	REVISED	-
DRAWN	-	REVISED	-
CHECKED	-	REVISED	-
DATE	-	REVISED	-

**STATE OF ILLINOIS  
DEPARTMENT OF TRANSPORTATION**

**PETRI LANE CROSS SECTIONS**

SCALE: SHEET NO. OF SHEETS STA. 26+00.00 TO STA. 27+15.60

F.A.P. RTE.	SECTION	COUNTY	TOTAL SHEETS	SHEET NO.
6698	10-00183-00-FP	TAZEWELL	81	58
CONTRACT NO. 89595			ILLINOIS FED. AID PROJECT M-5093 (154)	