


FINAL SURVEY	SURVEYED	BY	DATE
NOTE BOOK	PLOTTED		
NO.	TEMPLATE		
	AREAS CHECKED		
	AREAS CHECKED		

ORIGINAL SURVEY	SURVEYED	BY	DATE
NOTE BOOK	PLOTTED		
NO.	TEMPLATE		
	AREAS CHECKED		
	AREAS CHECKED		

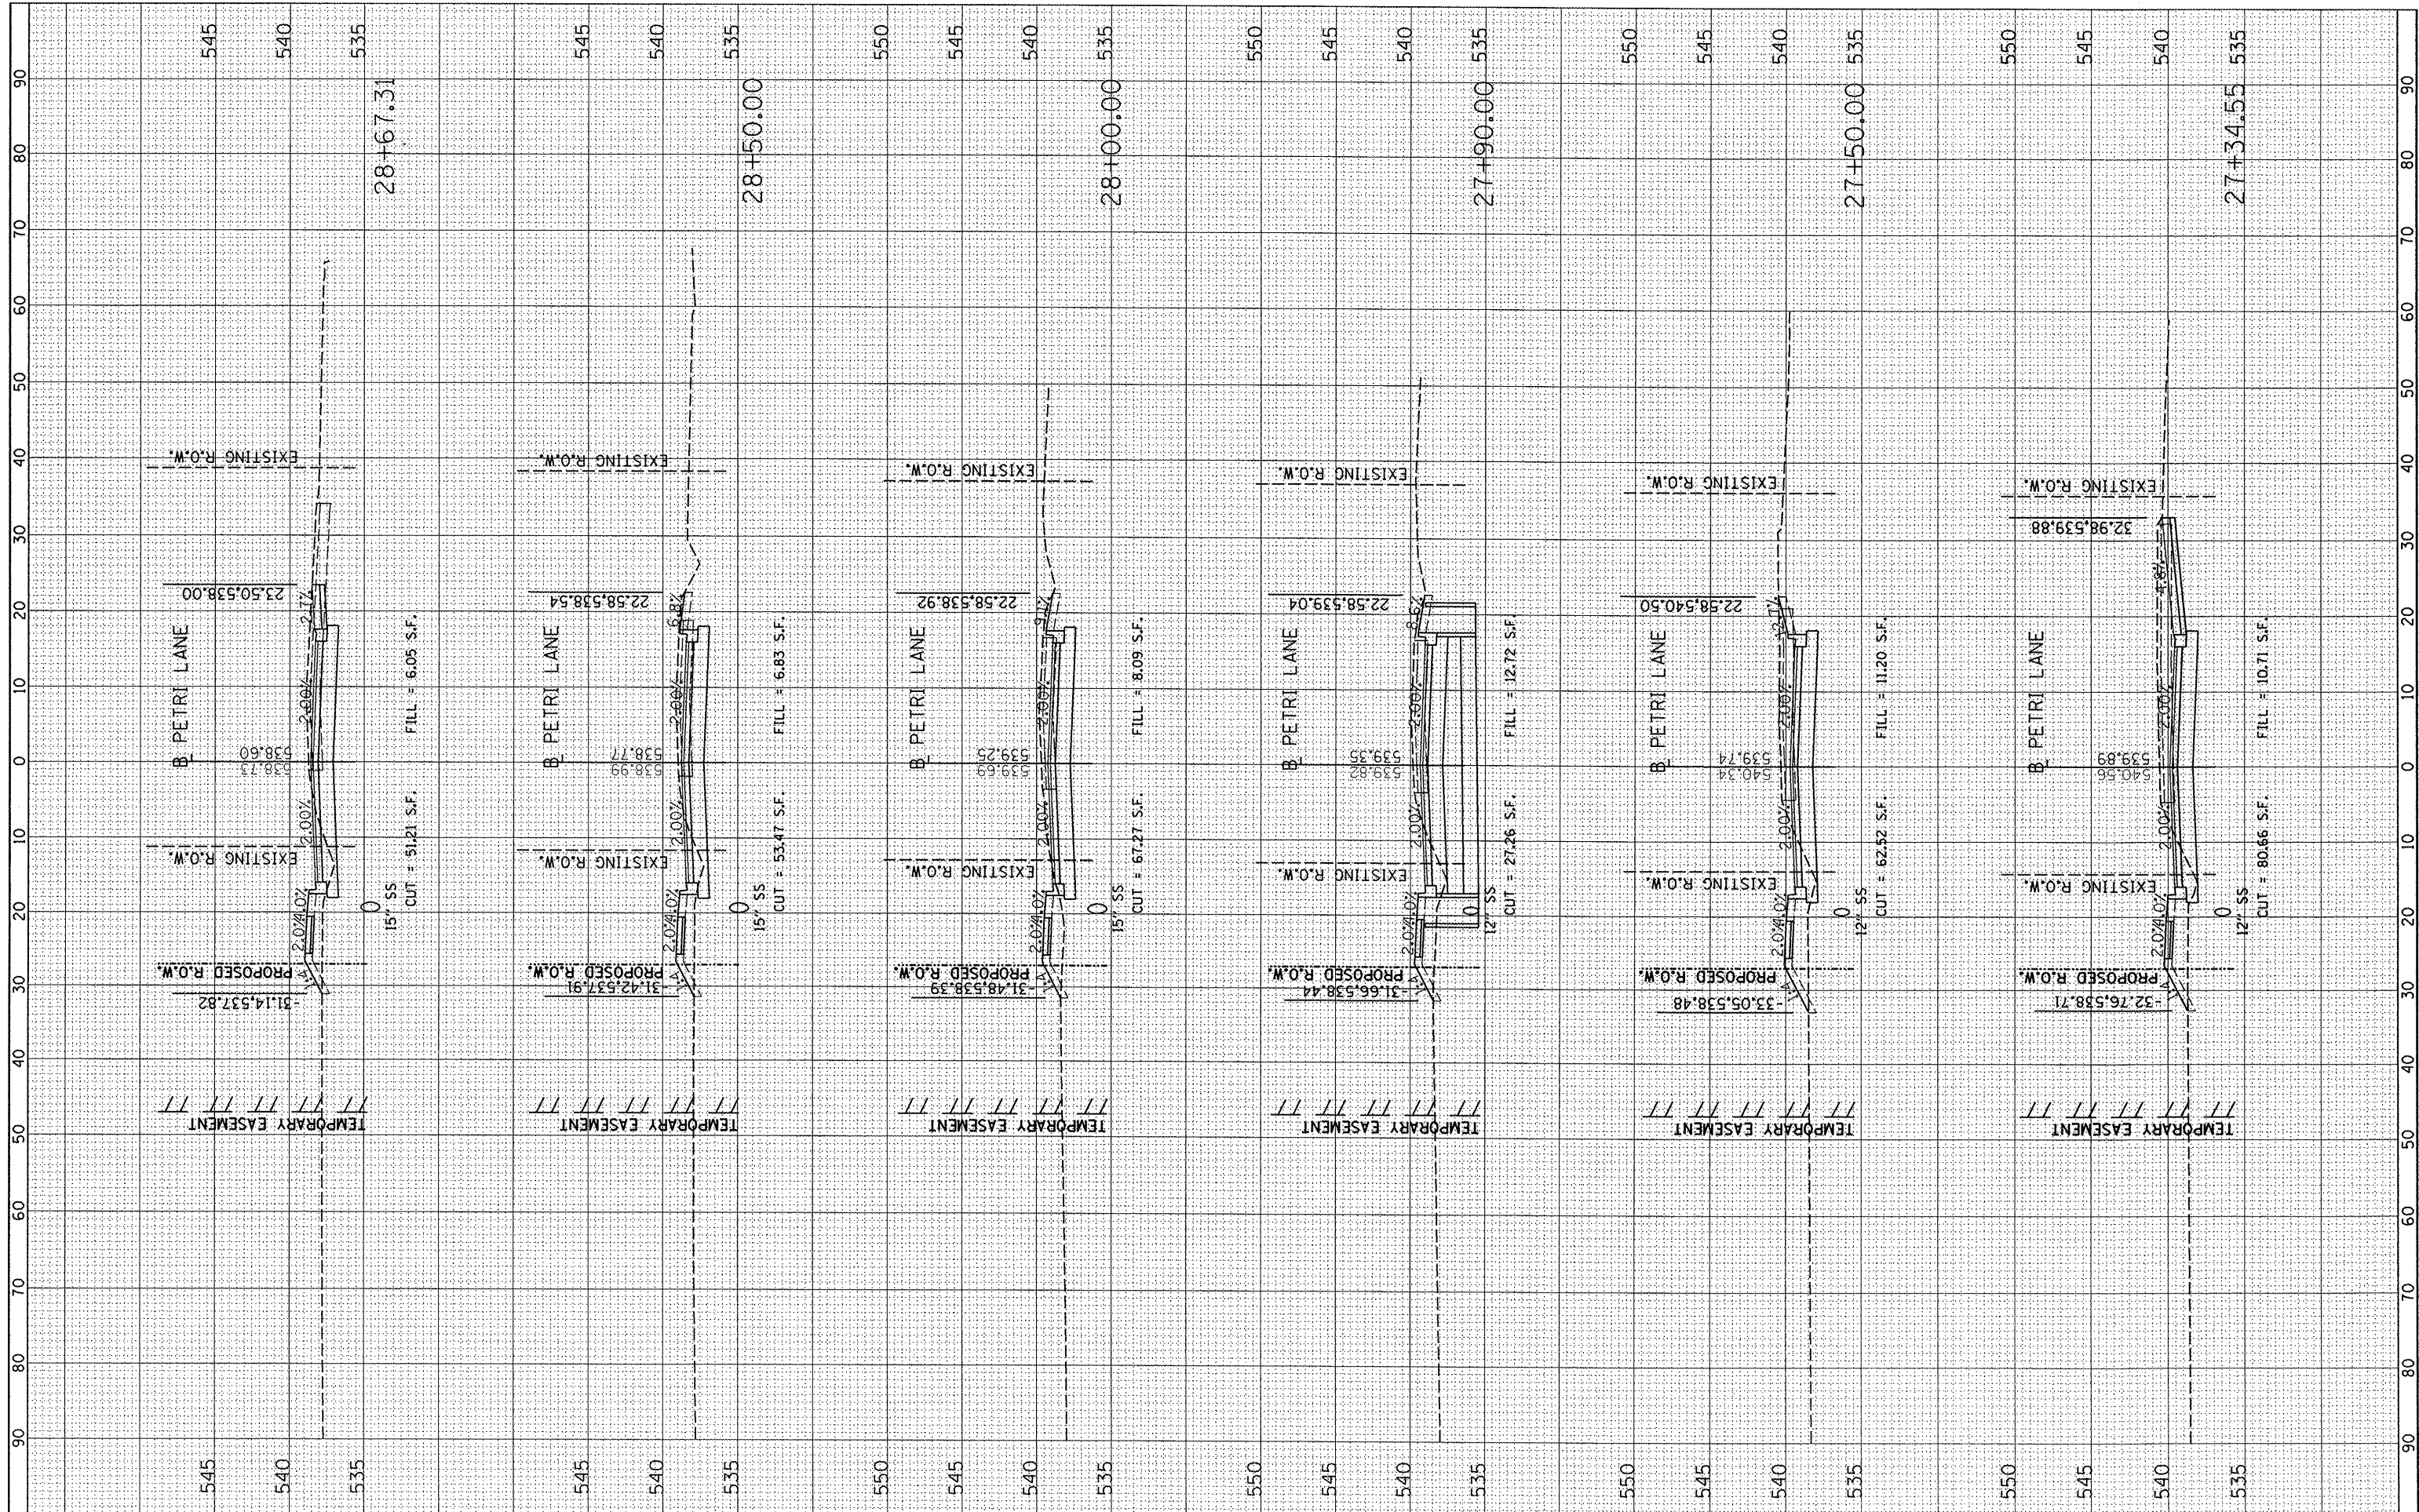

FILE NAME = I:\08\Jobs\BBL0212A\CAD\Road\Sheet\c-301.dgn

USER NAME = dawso80878  
 PLOT SCALE = 20.0000' / in.  
 PLOT DATE = 09/14/2011

DESIGNED -	REVISED -
DRAWN -	REVISED -
CHECKED -	REVISED -
DATE -	REVISED -

**STATE OF ILLINOIS  
DEPARTMENT OF TRANSPORTATION**

**PETRI LANE CROSS SECTIONS**

SCALE: SHEET NO. OF SHEETS STA. 27+34.55 TO STA. 28+67.31

F.A.P. RTE.	SECTION	COUNTY	TOTAL SHEETS	SHEET NO.
6698	10-00183-00-FP	TAZEWELL	81	59
		CONTRACT NO.	89595	
ILLINOIS FED. AID PROJECT M-5093 (154)				