


FINAL	SURVEYED	BY	DATE
SHEET	PLOTTED		
NO. BOOK	TEMP. DATE		
	AREAS CHECKED		
	NO.		

ORIGINAL	SURVEYED	BY	DATE
SHEET	PLOTTED		
NO. BOOK	TEMP. DATE		
	AREAS CHECKED		
	NO.		

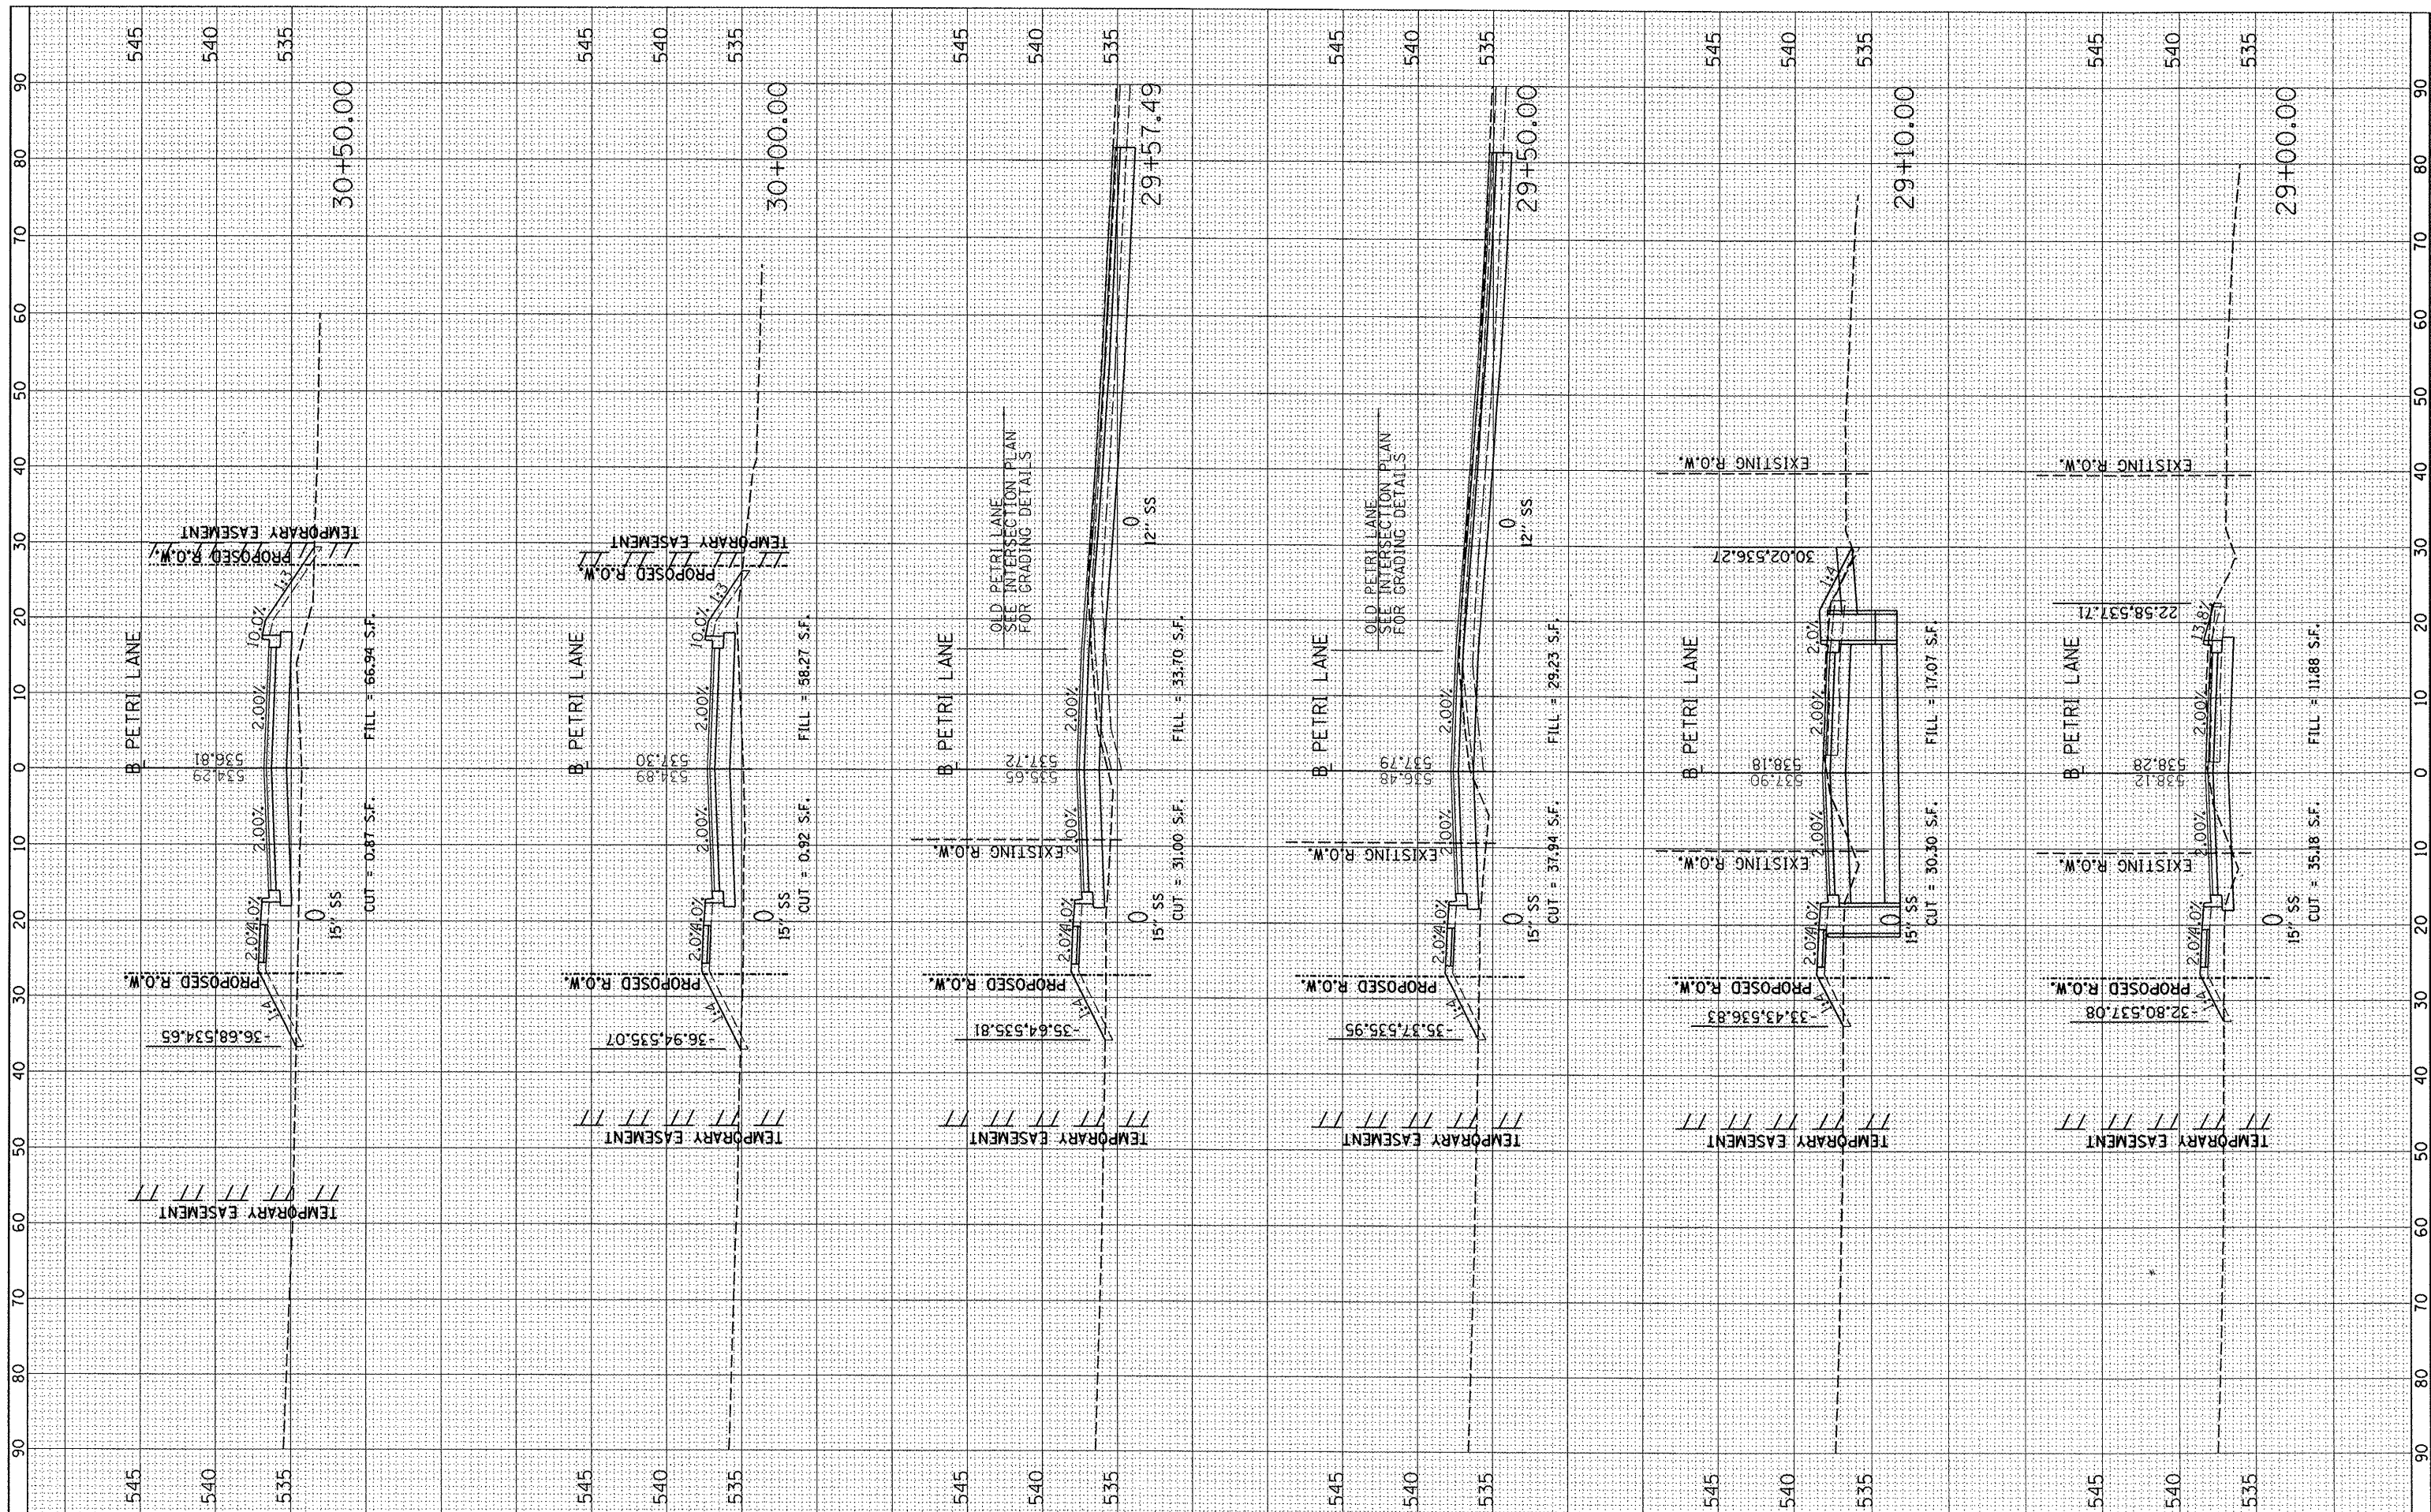

FILE NAME = I:\08Jobs\08L0212A\CAD\Road\Sheet\c-381.dgn
 USER NAME = dows00878
 PLOT SCALE = 20.0000' / in.
 PLOT DATE = 09/14/2011

DESIGNED -	REVISED -
DRAWN -	REVISED -
CHECKED -	REVISED -
DATE -	REVISED -

**STATE OF ILLINOIS
DEPARTMENT OF TRANSPORTATION**

PETRI LANE CROSS SECTIONS			
SCALE:	SHEET NO.	OF SHEETS	STA. 29+00.00 TO STA. 30+50.00

F.A.P. RTE. 6698	SECTION 10-00183-00-FP	COUNTY TAZEWELL	TOTAL SHEETS 81	SHEET NO. 60
ILLINOIS FED. AID PROJECT M-5093 (154)			CONTRACT NO. 89595	