


FINAL SURVEY	SURVEYED	BT	DATE
NOTE BOOK	PLOTTED		
AREAS CHECKED	TEMPERATURE		
NO.	AREAS CHECKED		

ORIGINAL SURVEY	SURVEYED	BT	DATE
NOTE BOOK	PLOTTED		
AREAS CHECKED	TEMPERATURE		
NO.	AREAS CHECKED		

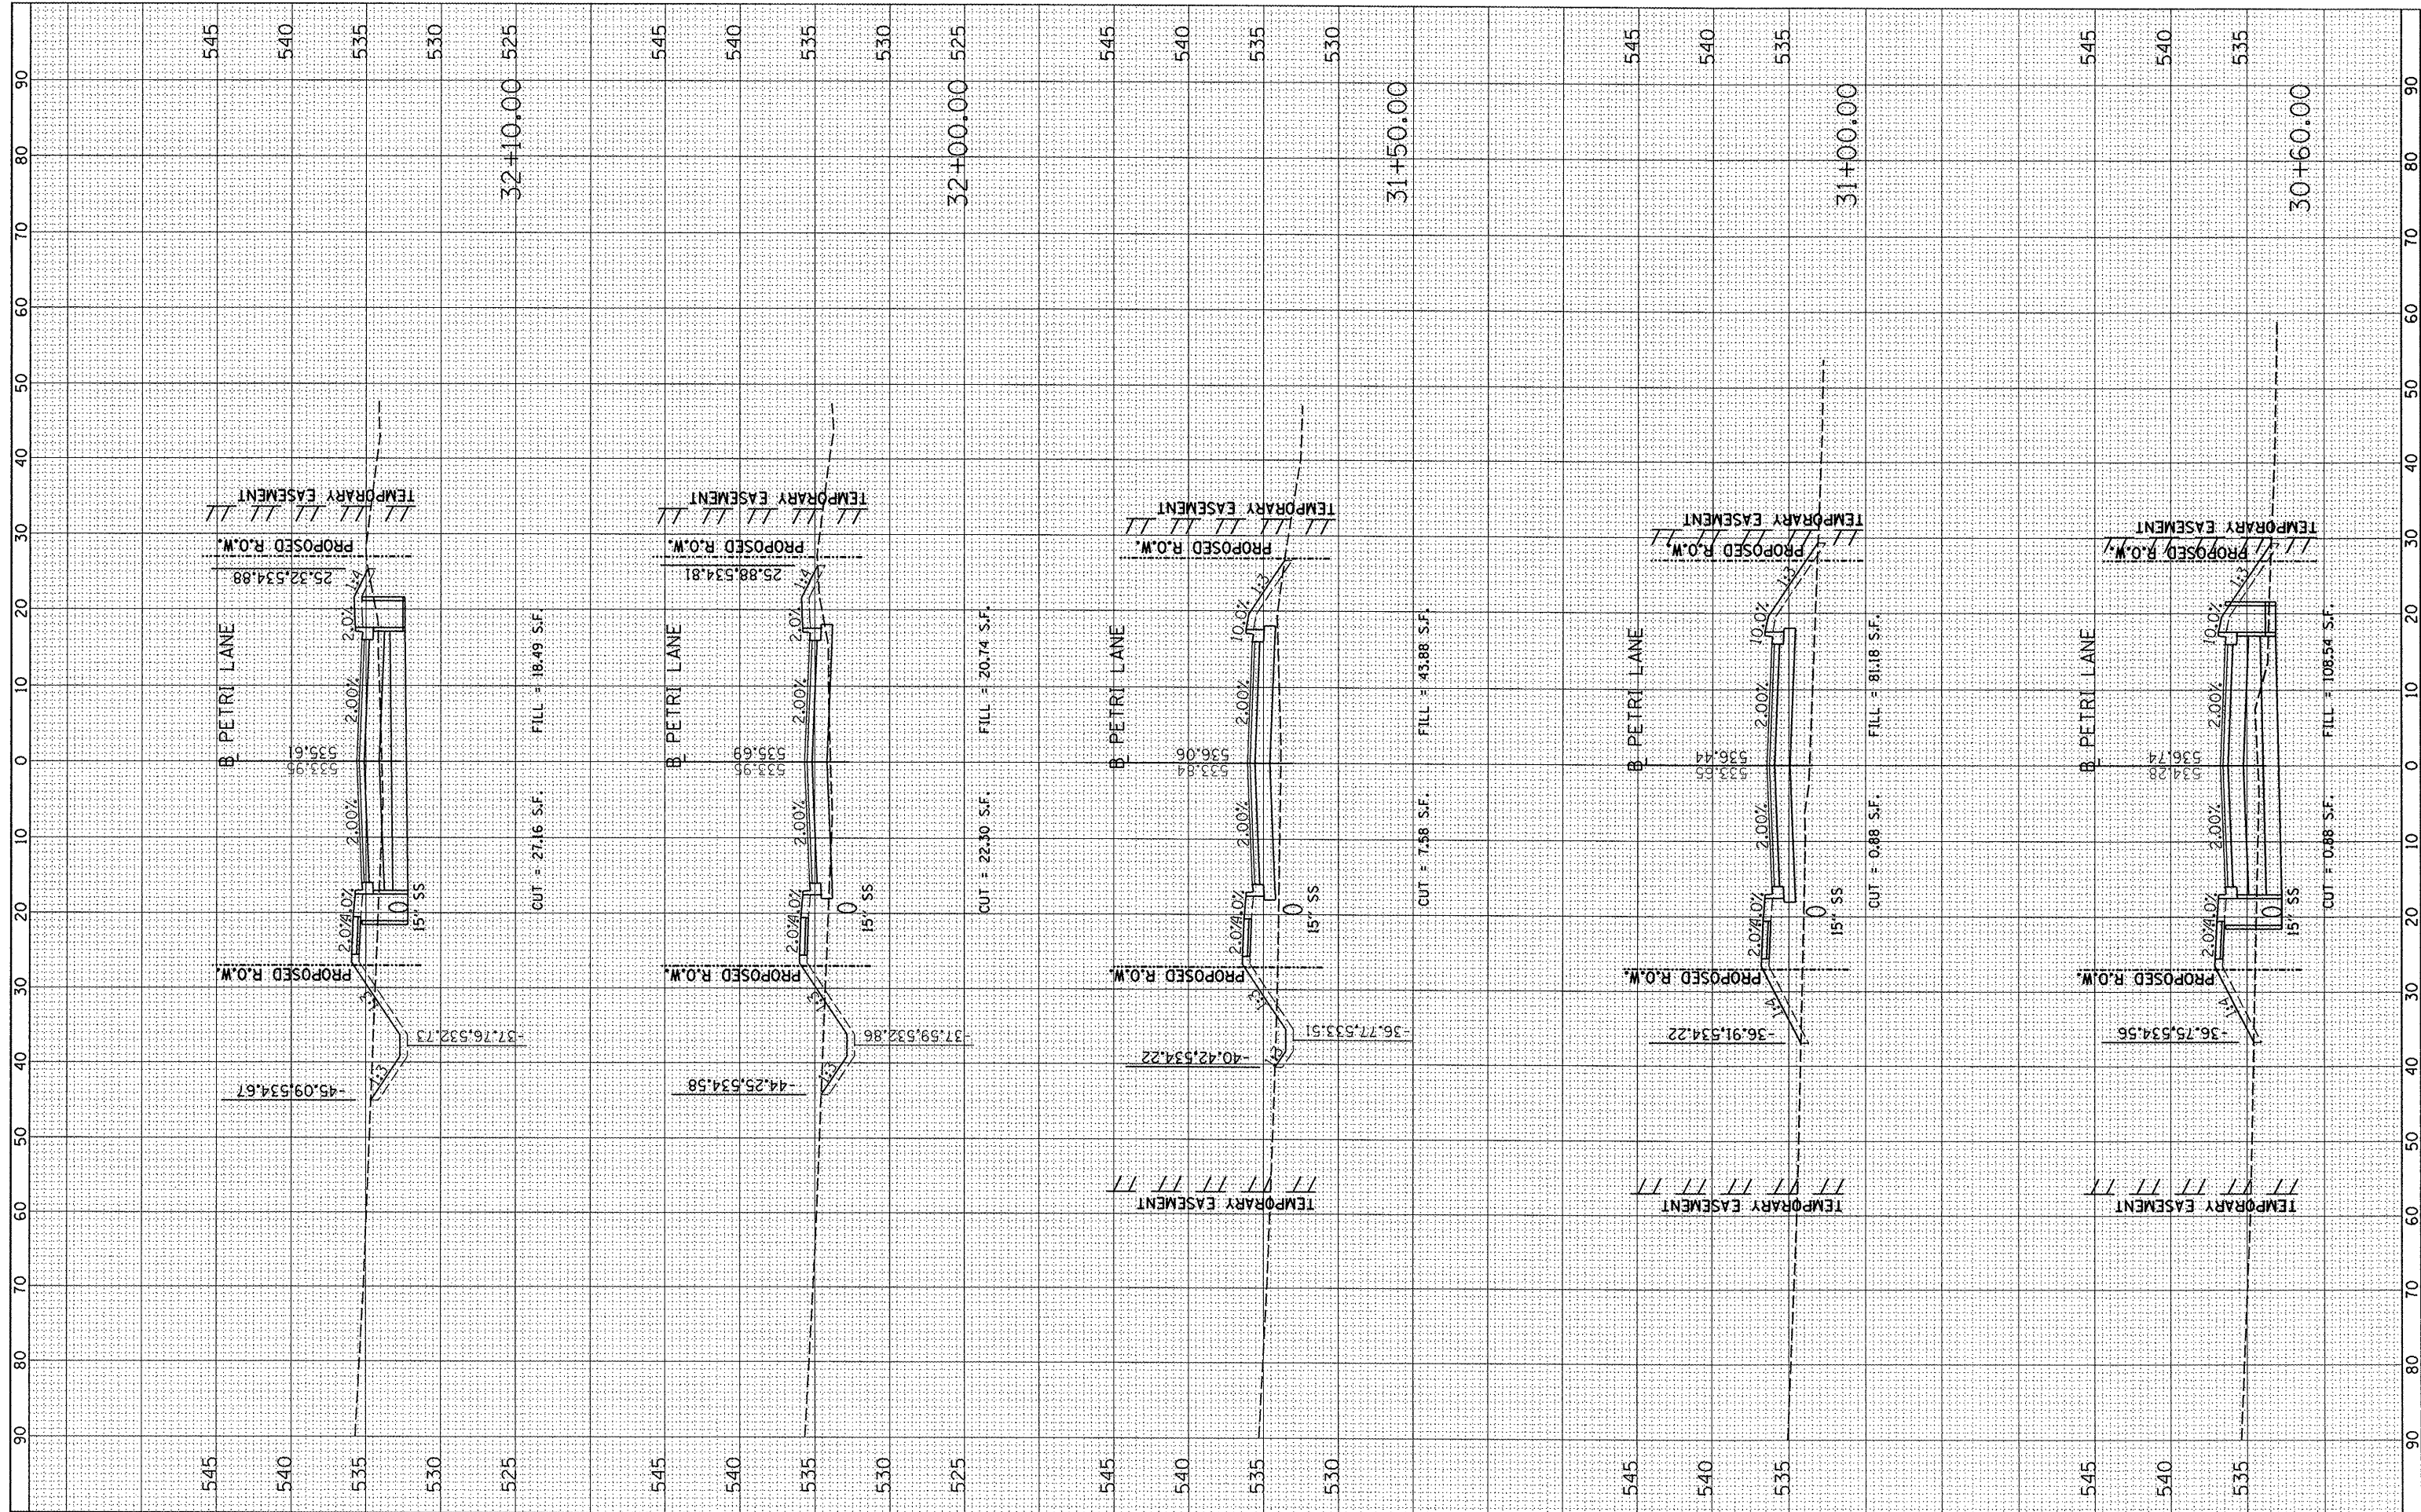

FILE NAME = I:\08\Jobs\08L0212A\CAD\Road\Sheet\c-301.dgn

USER NAME = davis00878	DESIGNED -	REVISED -
PLOT SCALE = 20.0000" / in.	DRAWN -	REVISED -
PLOT DATE = 09/14/2011	CHECKED -	REVISED -
	DATE -	REVISED -

STATE OF ILLINOIS
DEPARTMENT OF TRANSPORTATION

SCALE:	SHEET NO. OF SHEETS	STA. 30+60.00 TO STA. 32+10.00
--------	---------------------	--------------------------------

F.A.P. RTE. 6698	SECTION 10-00183-00-FP	COUNTY TAZEWELL	TOTAL SHEETS 81	SHEET NO. 61
CONTRACT NO. 89595			ILLINOIS FED. AID PROJECT M-5093 (154)	