


FINAL SURVEY	SURVEYED	BY	DATE
NOTE BOOK	PLOTTED		
NO.	TEMPERATURE		
	AREAS CHECKED		

ORIGINAL SURVEY	SURVEYED	BY	DATE
NOTE BOOK	PLOTTED		
NO.	TEMPERATURE		
	AREAS CHECKED		

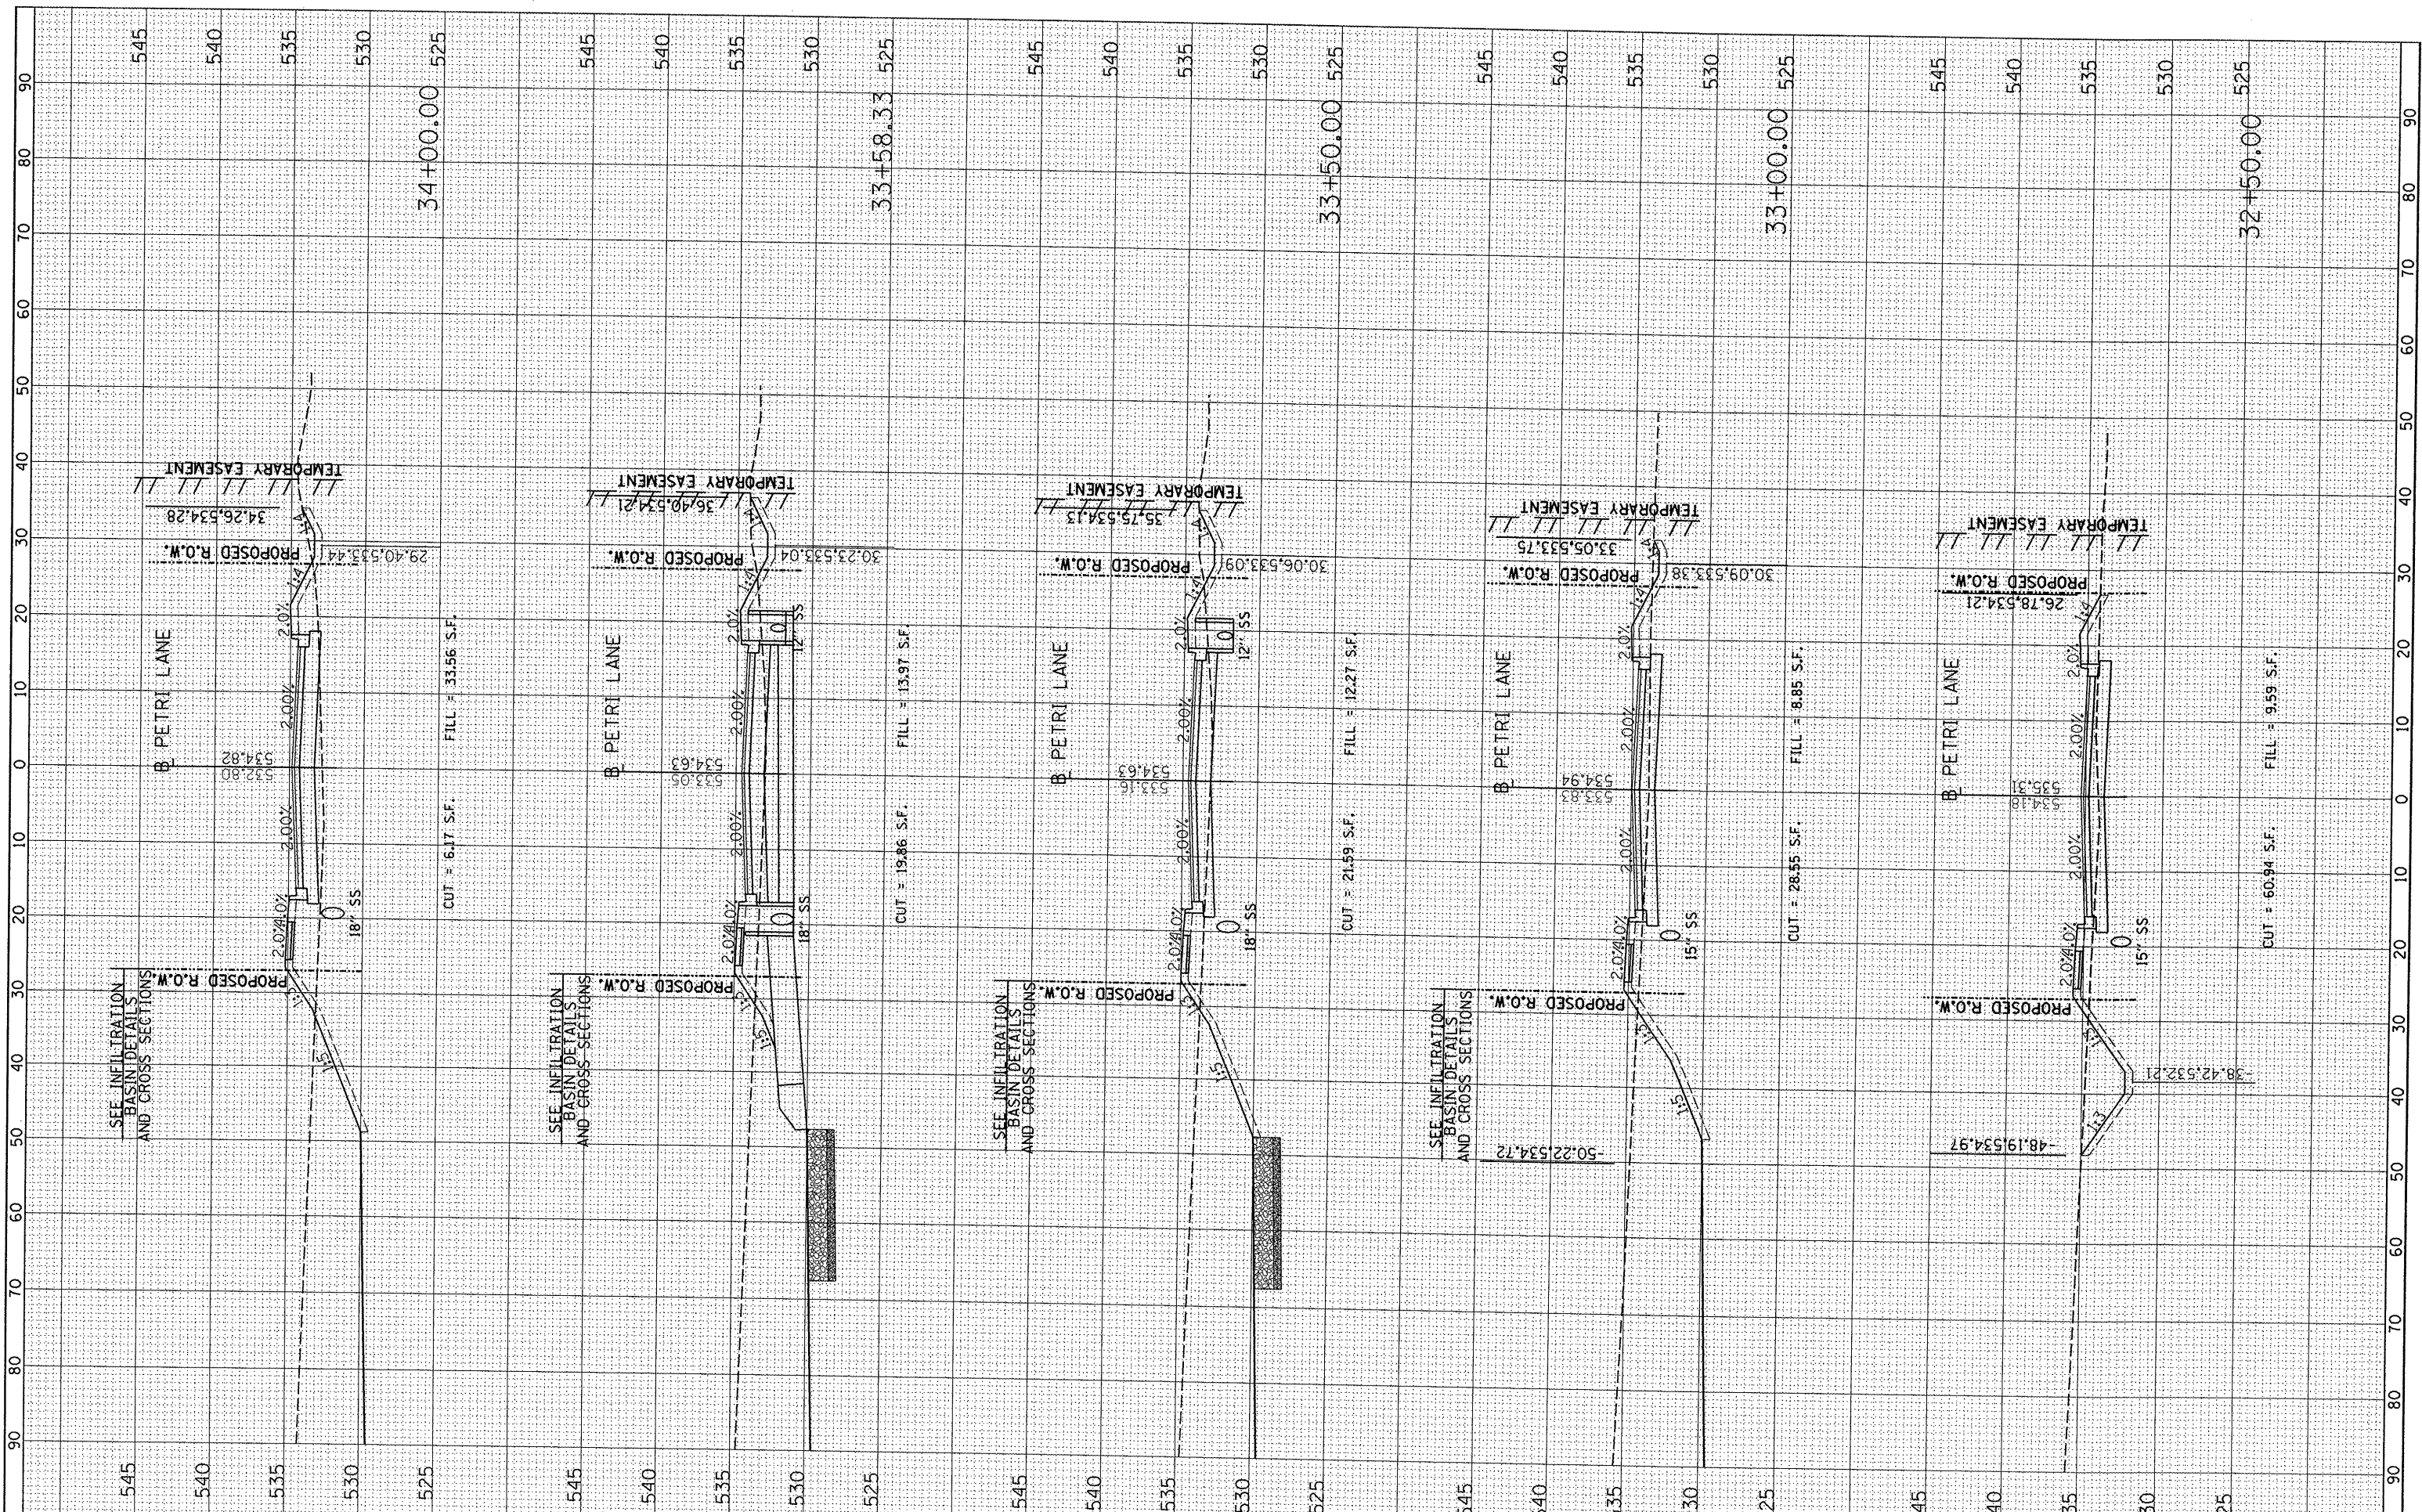

FILE NAME : I:\08Jobs\08L0212A\CAD\Road\Sheet\c-301.dgn

USER NAME : dws000078	DESIGNED -	REVISED -
PLOT SCALE = 20.0000' / in.	DRAWN -	REVISED -
PLOT DATE = 09/14/2011	CHECKED -	REVISED -
	DATE -	REVISED -

**STATE OF ILLINOIS  
DEPARTMENT OF TRANSPORTATION**

**PETRI LANE CROSS SECTIONS**

SCALE: SHEET NO. OF SHEETS STA. 32+50.00 TO STA. 34+00.00

F.A.P. RTE. 6698	SECTION 10-00183-00-PP	COUNTY TAZEWELL	TOTAL SHEETS 81	SHEET NO. 62
CONTRACT NO. 89595				