


FINAL SURVEY	CHECKED	BY	DATE
NOTE BOOK	PLotted		
NO.	TEMPLE		
	AREAS		
	CHECKED		

ORIGINAL SURVEY	CHECKED	BY	DATE
NOTE BOOK	PLotted		
NO.	TEMPLE		
	AREAS		
	CHECKED		

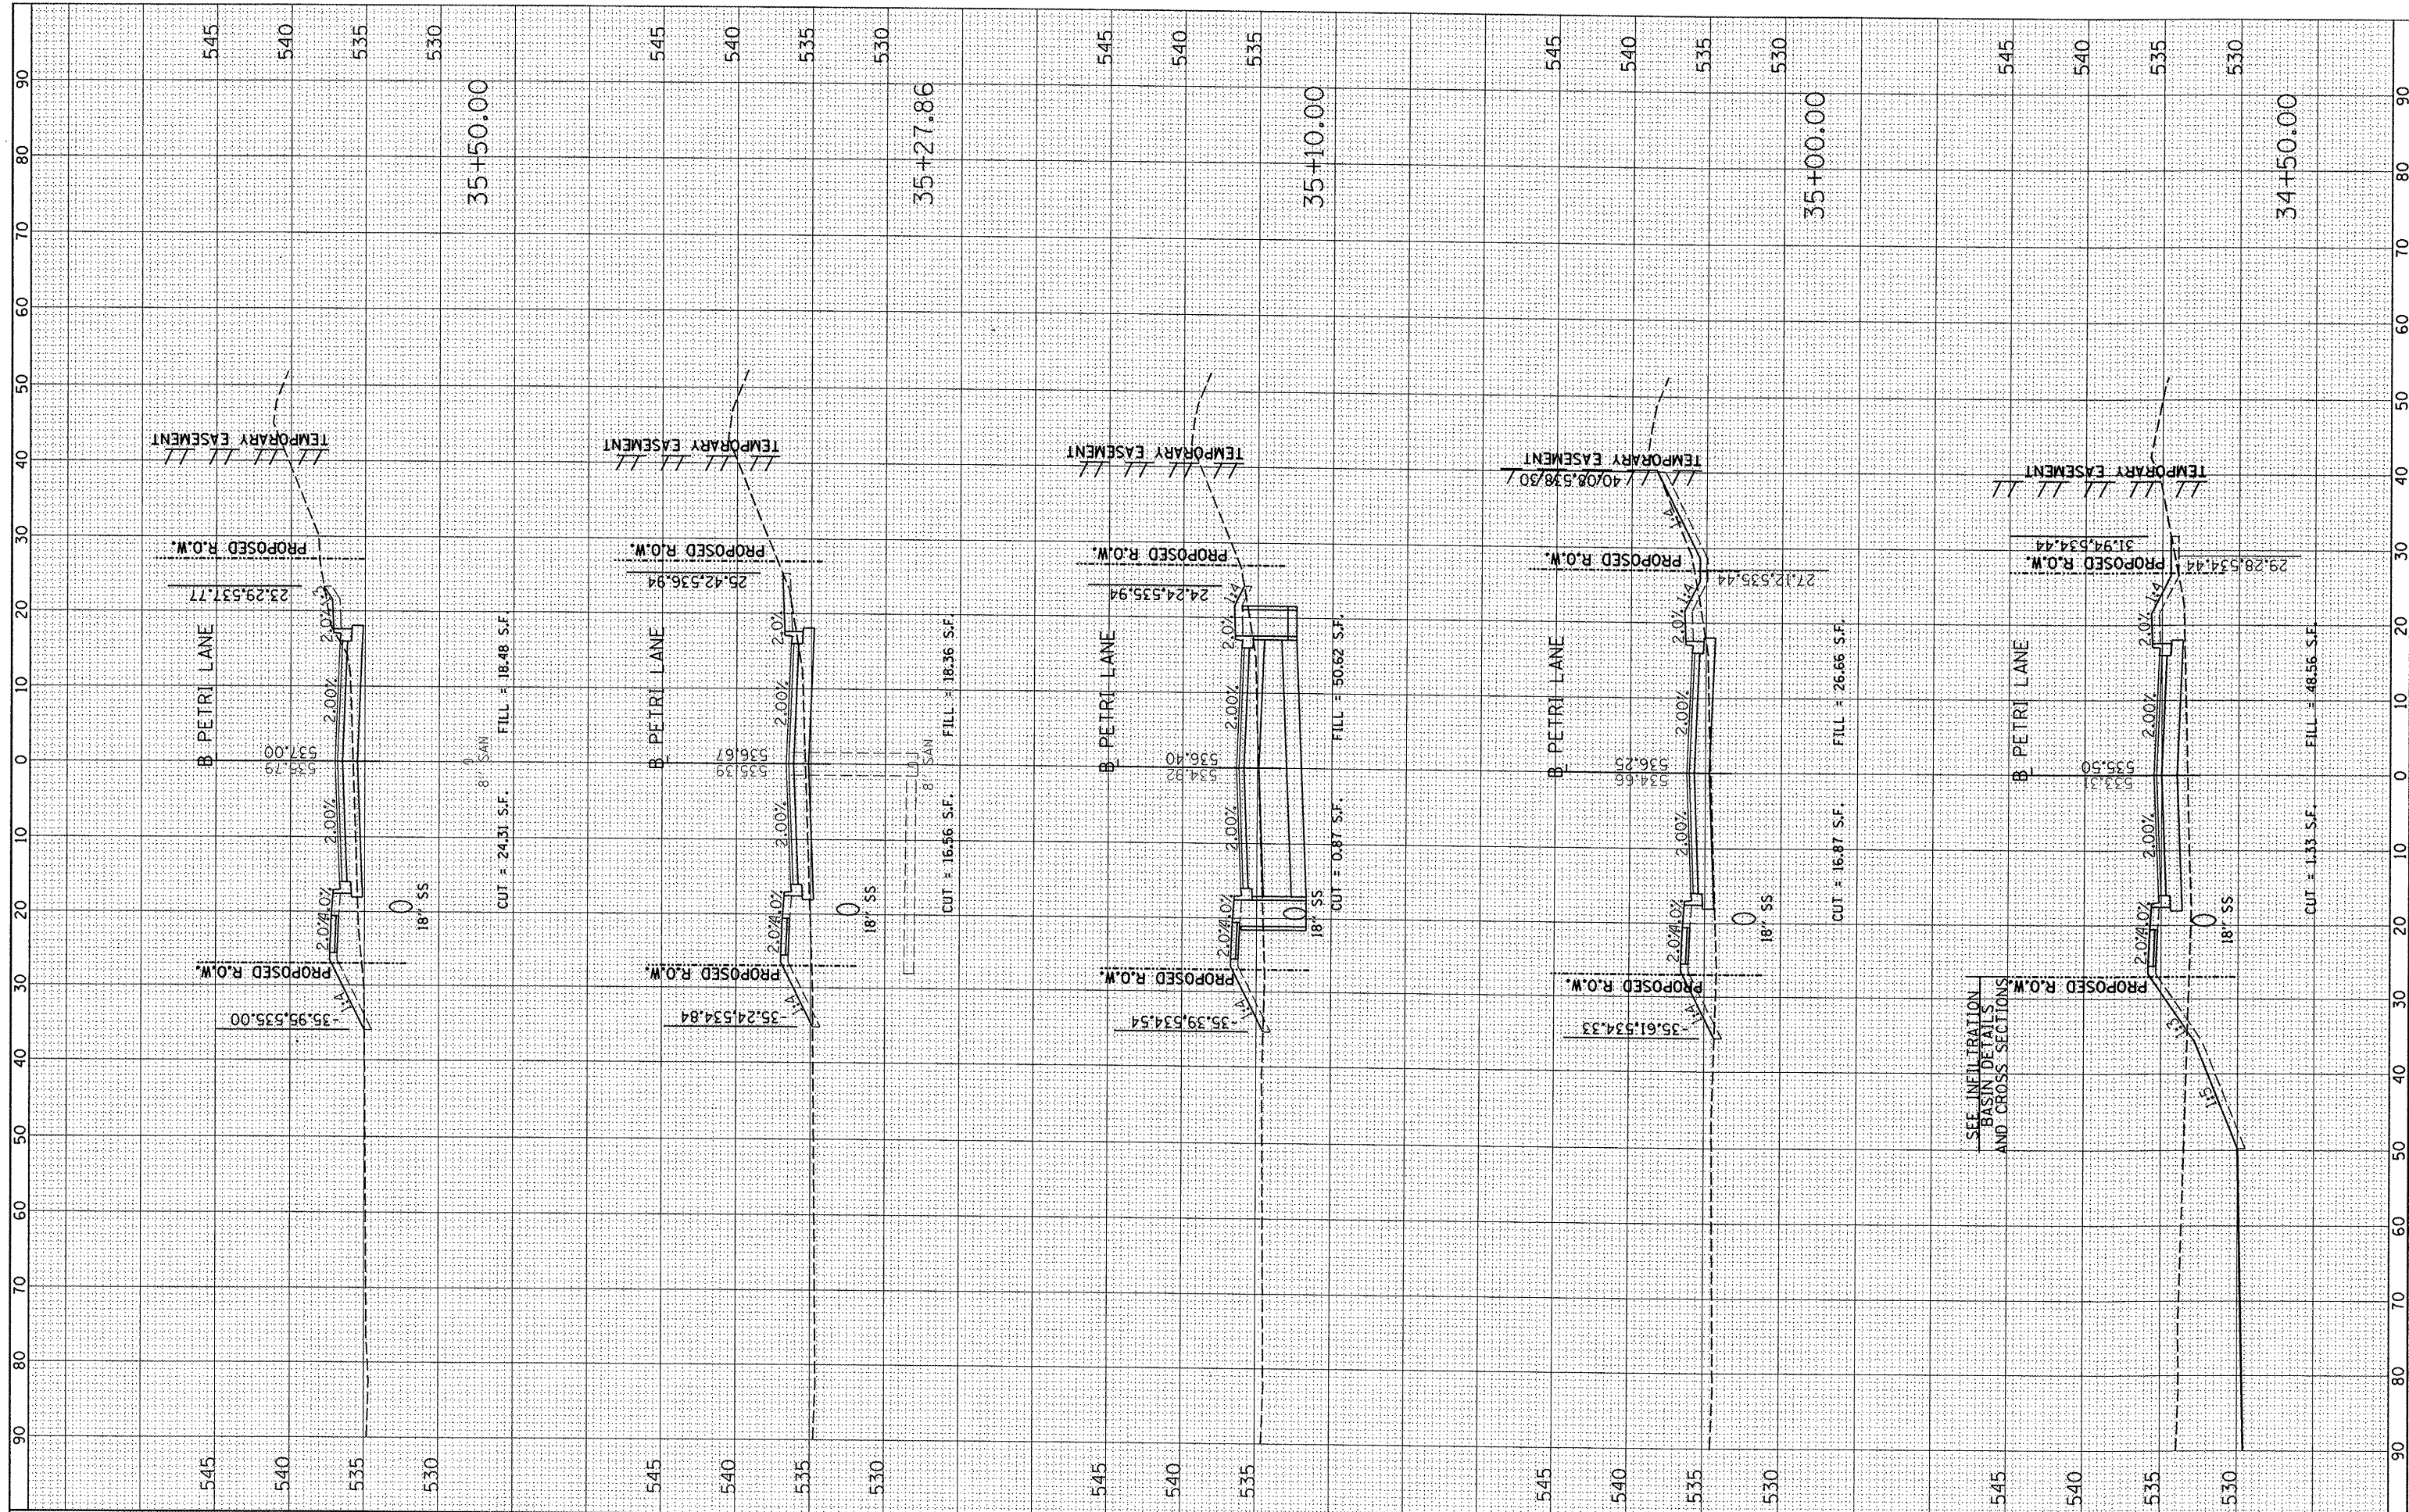

FILE NAME = I:\88\Jobs\88L0212A\CAD\Road\Sheet\c-301.dgn

USER NAME = ddeso00070
 PLOT SCALE = 20,0000 / in.
 PLOT DATE = 09/14/2011

DESIGNED -	REVISED -
DRAWN -	REVISED -
CHECKED -	REVISED -
DATE -	REVISED -

**STATE OF ILLINOIS
DEPARTMENT OF TRANSPORTATION**

PETRI LANE CROSS SECTIONS

SCALE: SHEET NO. OF SHEETS STA. 34+50.00 TO STA. 35+50.00

F.A.P. RTE.	SECTION	COUNTY	TOTAL SHEETS	SHEET NO.
6698	10-00183-00-FP	TAZEWELL	81	63
			CONTRACT NO.	89595
ILLINOIS FED. AID PROJECT M-5093 (154)				