


ORIGINAL SURVEY	SURVEYED	BY	DATE
SUBJECT	PLOTTED		
NOTE BOOK	TEMPLATE		
NO.	AREAS CHECKED		

ORIGINAL SURVEY	SURVEYED	BY	DATE
SUBJECT	PLOTTED		
NOTE BOOK	TEMPLATE		
NO.	AREAS CHECKED		

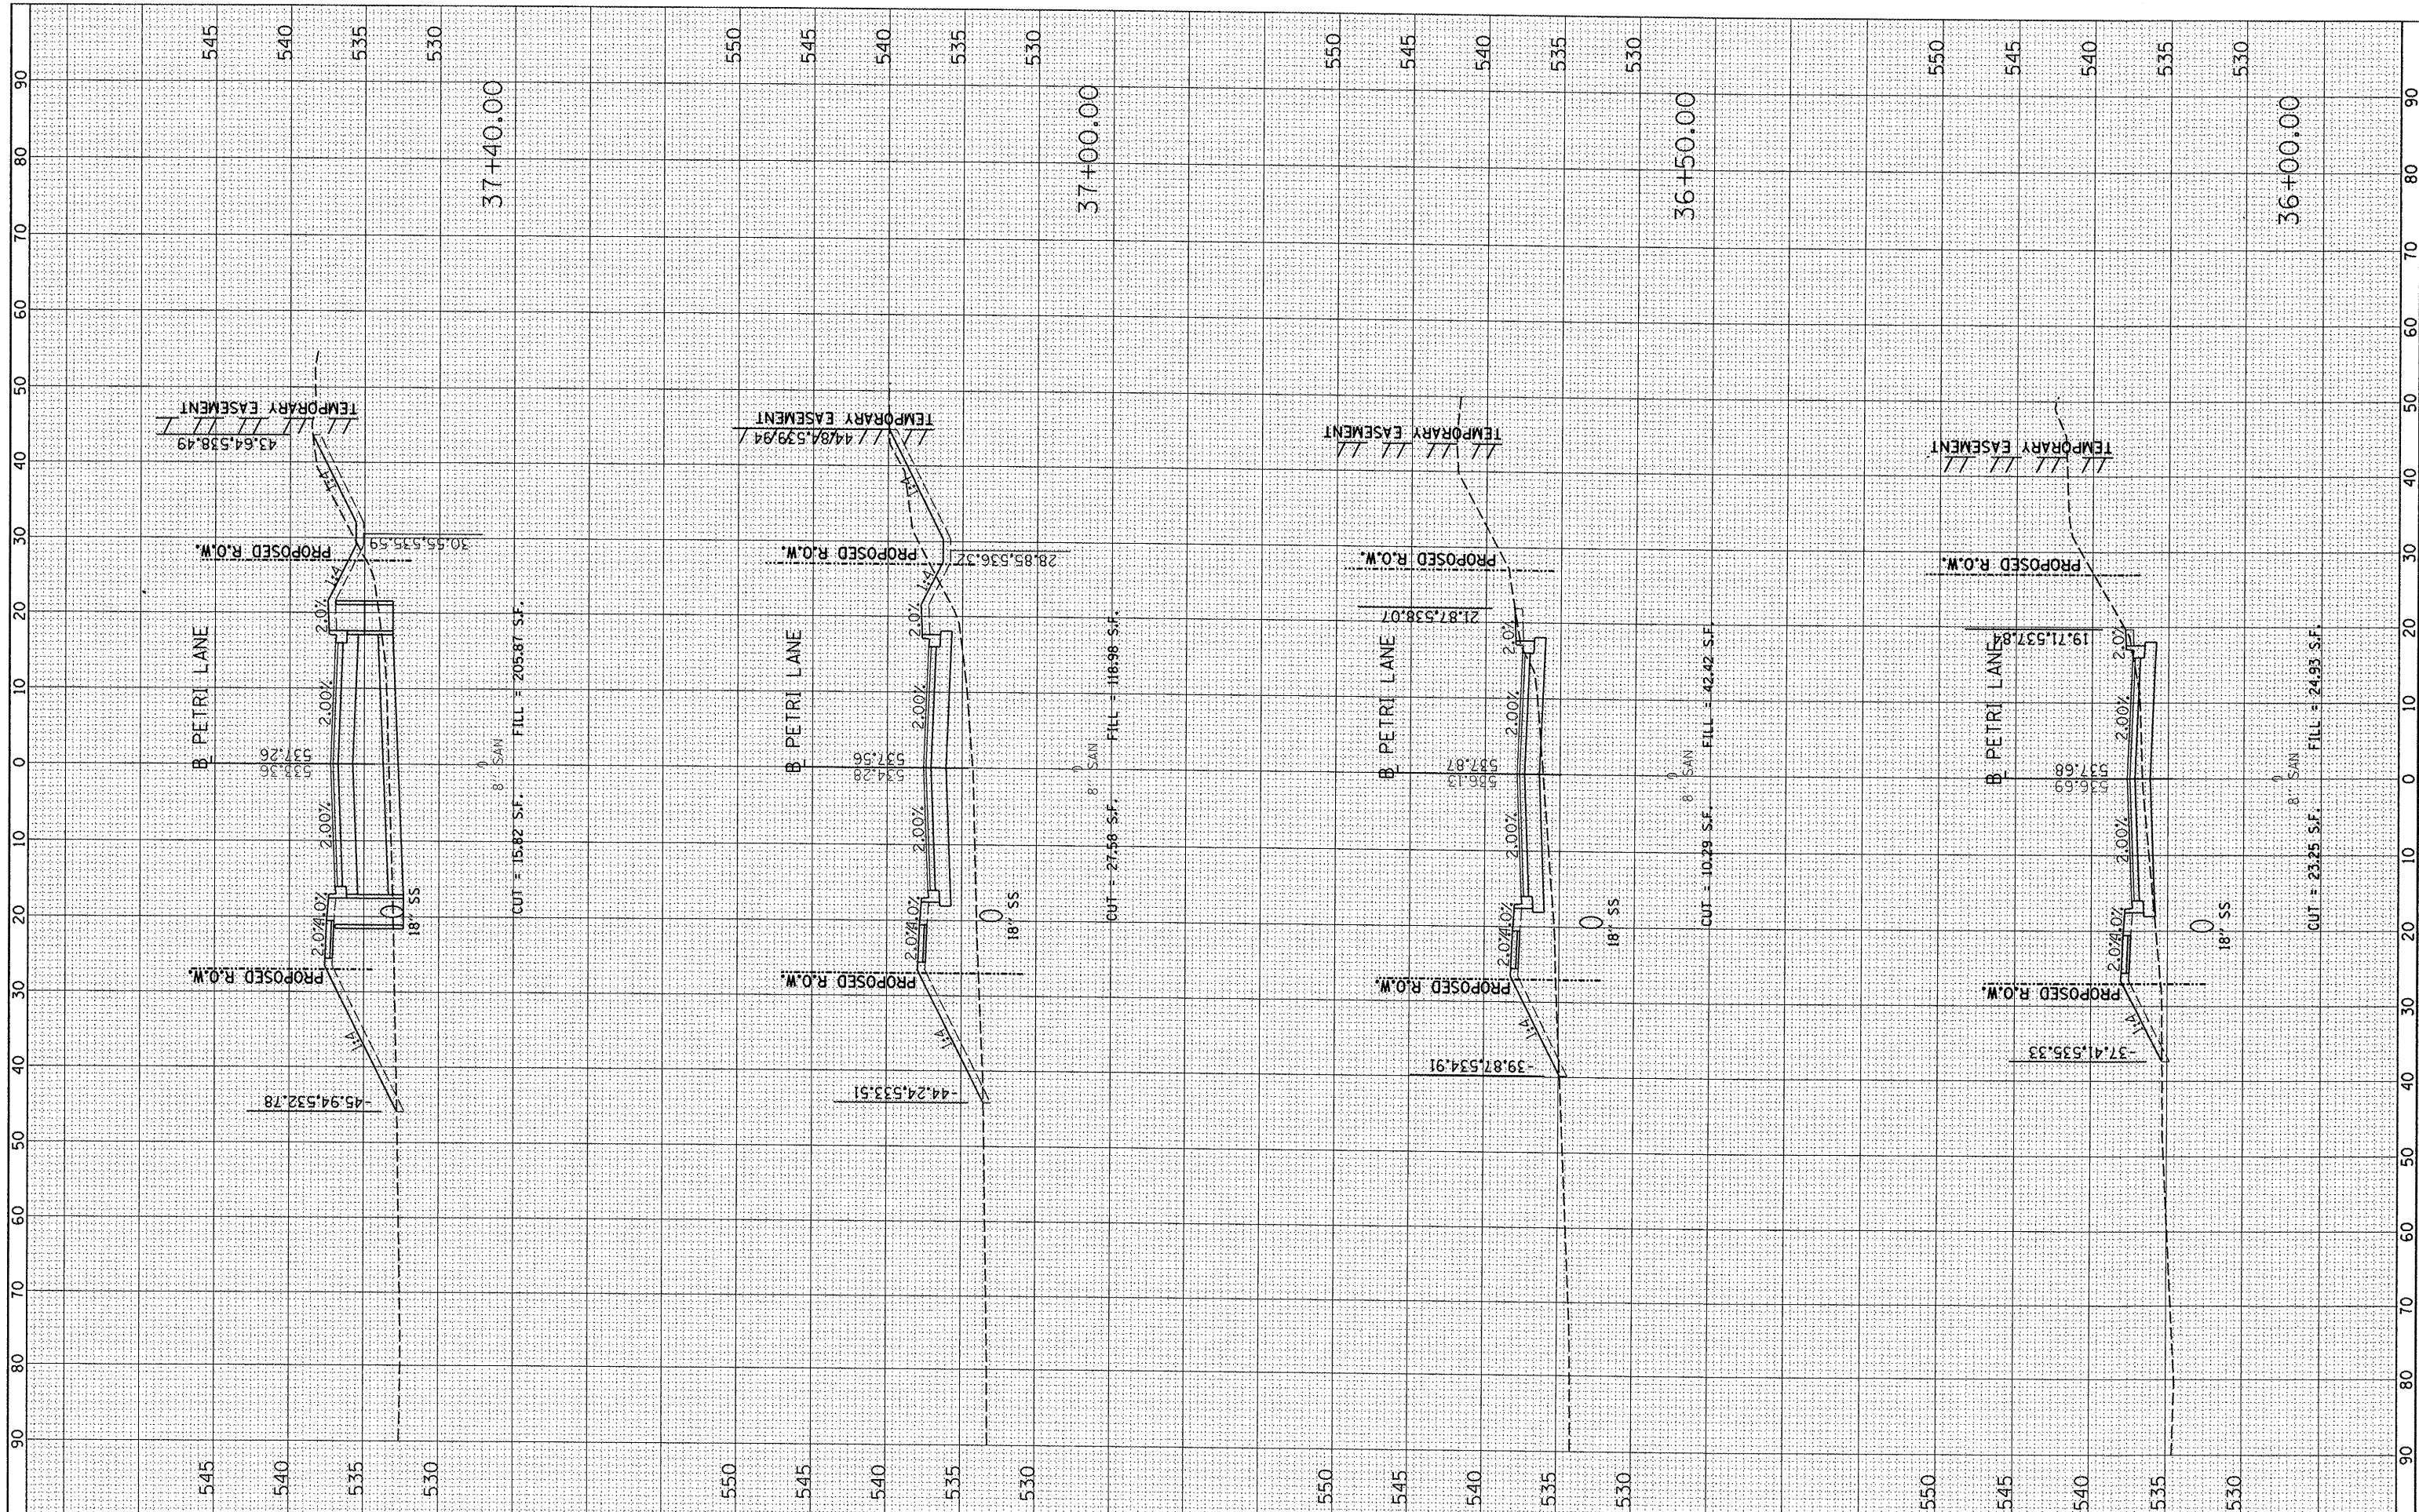

FILE NAME = I:\08Jobs\08L0212A\CAD\Road\Sheet\c-301.dgn

USER NAME = dovso08878

DESIGNED -	REVISED -
DRAWN -	REVISED -
CHECKED -	REVISED -
DATE -	REVISED -

STATE OF ILLINOIS
DEPARTMENT OF TRANSPORTATION

PETRI LANE CROSS SECTIONS

F.A.P. RTE. 6698 SECTION 10-00183-00-FP

COUNTY TAZEWELL TOTAL SHEETS 81 SHEET NO. 64

CONTRACT NO. 89595