


FINAL SURVEY	CHECKED	BY	DATE
PLOTTED	PLOTTED		
NOTE BOOK	NOTE BOOK		
AREAS CHECKED	AREAS CHECKED		
NO.	NO.		

ORIGINAL SURVEY	CHECKED	BY	DATE
PLOTTED	PLOTTED		
NOTE BOOK	NOTE BOOK		
AREAS CHECKED	AREAS CHECKED		
NO.	NO.		

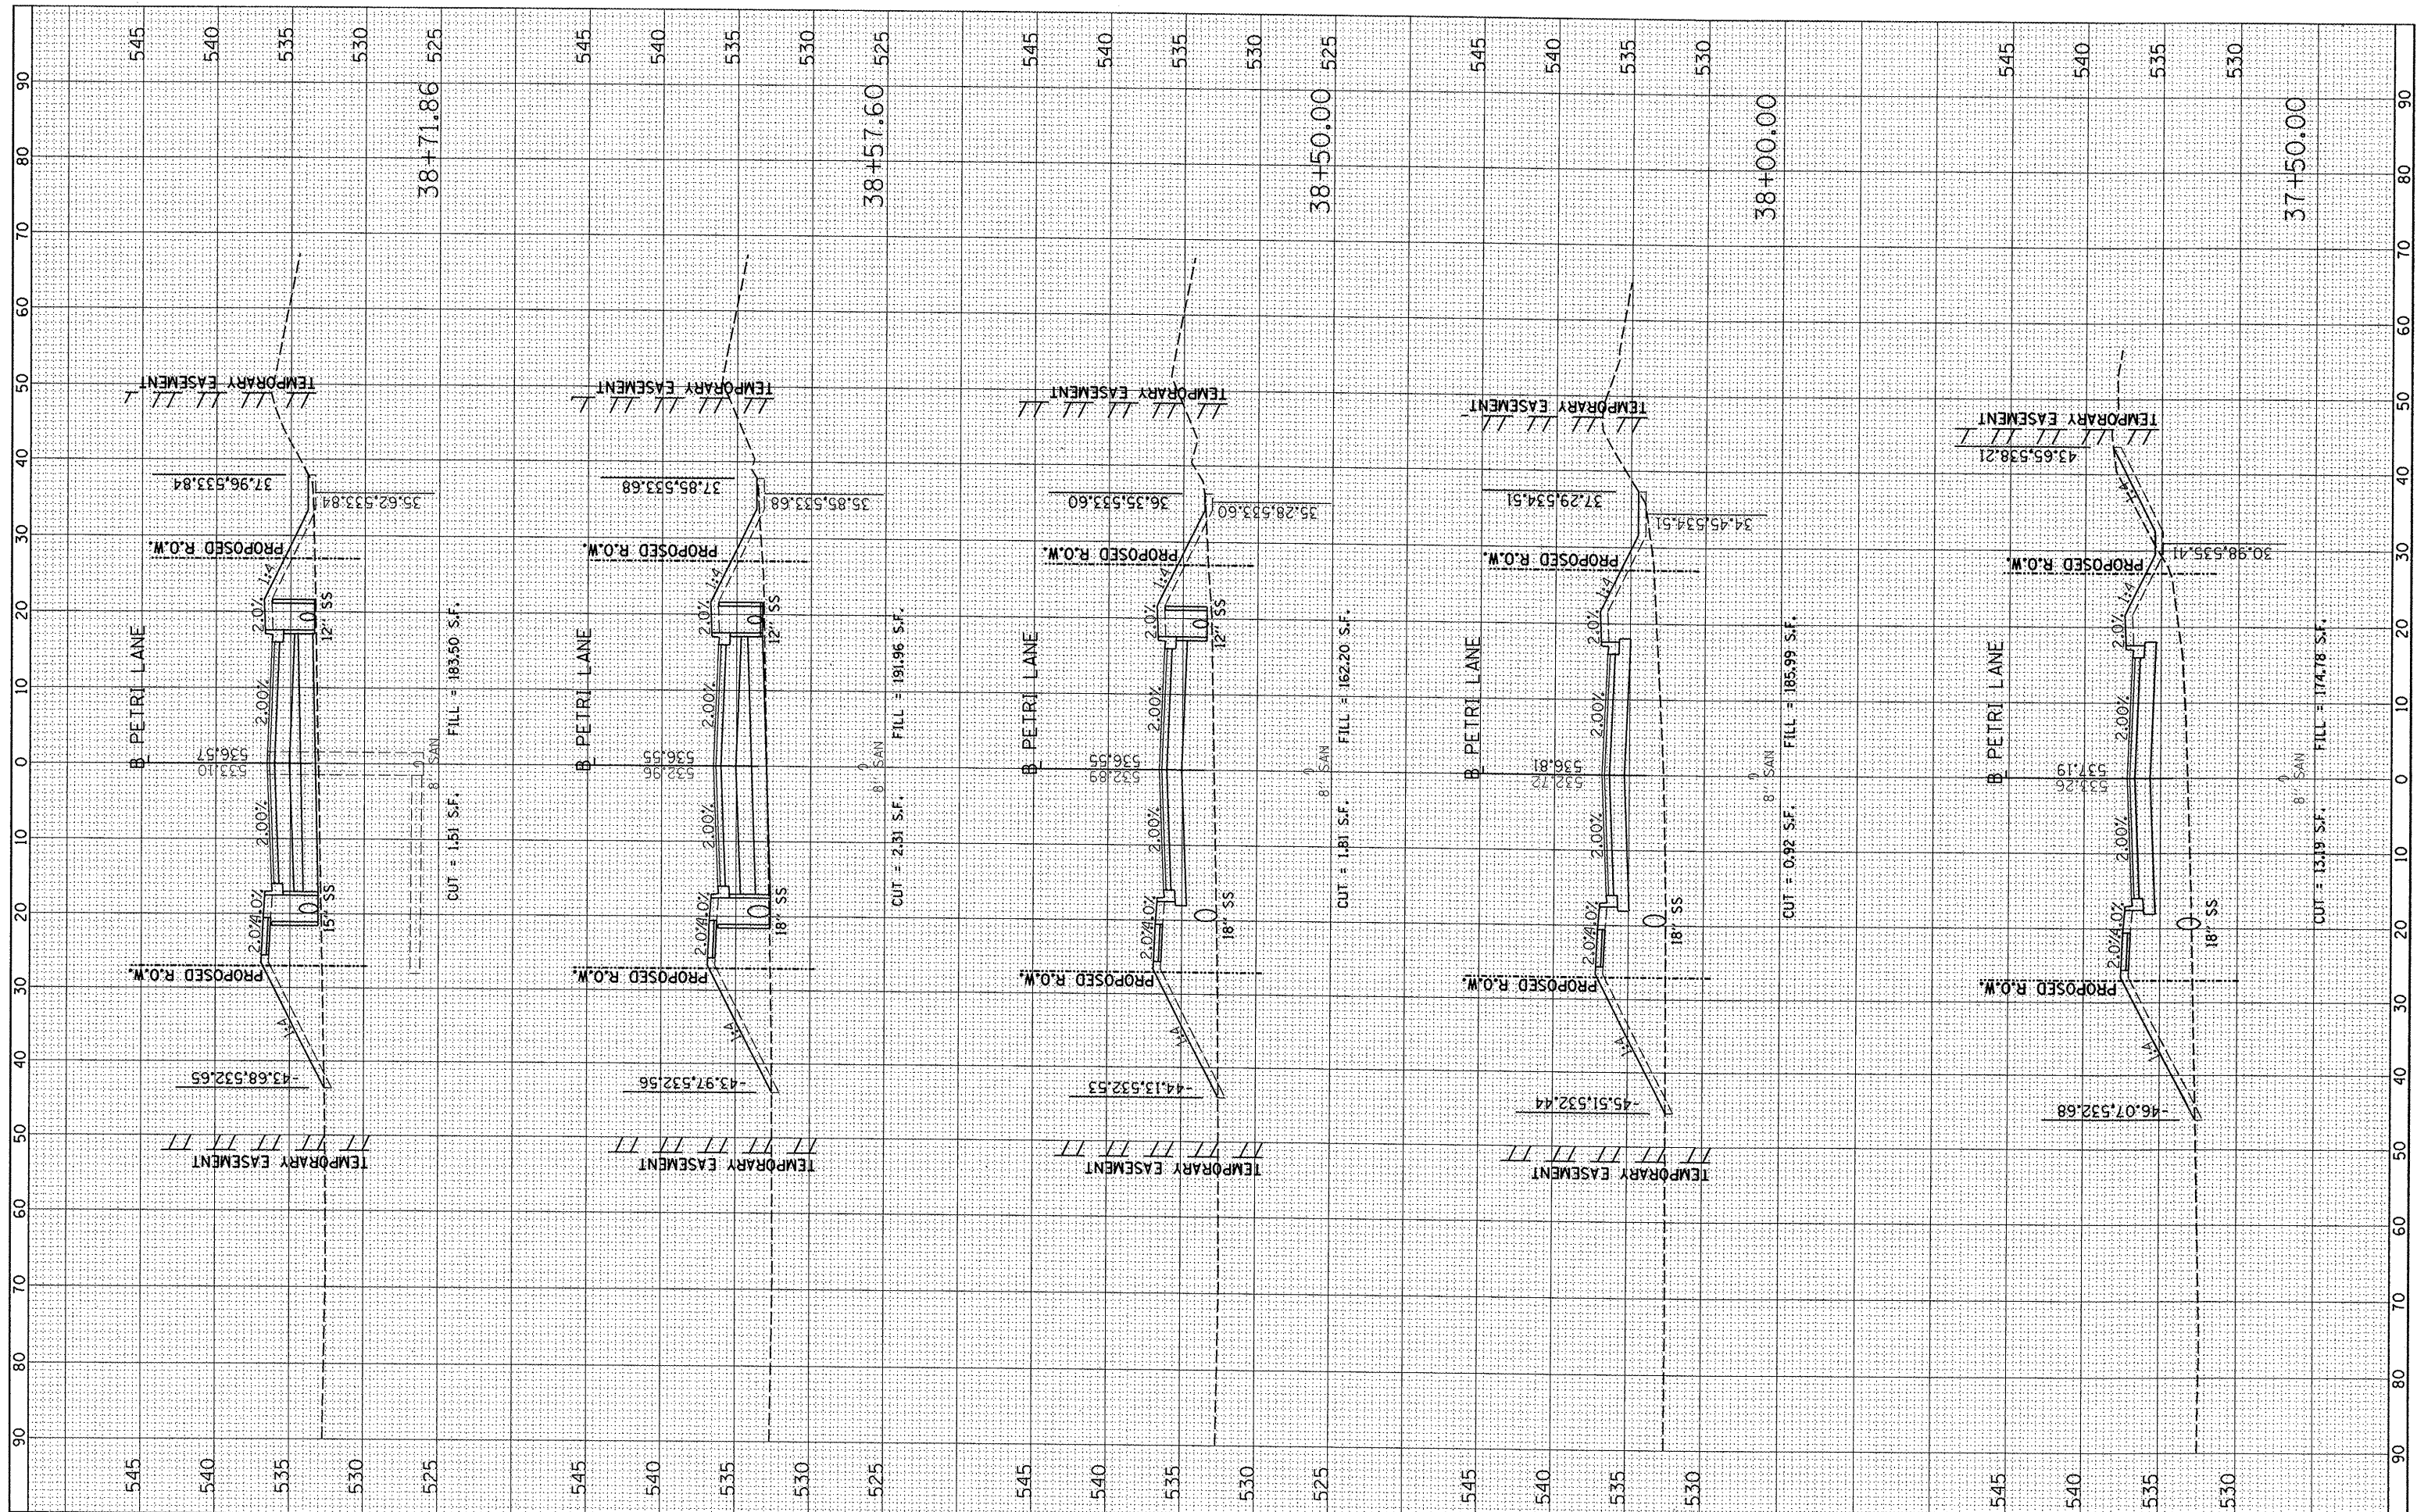

FILE NAME = I:\08\Jobs\08L0212A\CAD\Road\Sheet\c-301.dgn

USER NAME = dawso88878	DESIGNED -	REVISED -
PLOT SCALE = 20.0000' / in.	DRAWN -	REVISED -
PLOT DATE = 09/14/2011	CHECKED -	REVISED -
	DATE -	REVISED -

**STATE OF ILLINOIS
DEPARTMENT OF TRANSPORTATION**

PETRI LANE CROSS SECTIONS			
SCALE:	SHEET NO. OF SHEETS	STA. 37+50.00 TO STA. 38+71.86	

F.A.P. RTE. 6698	SECTION 10-00183-00-FP	COUNTY TAZEWELL	TOTAL SHEETS 81	SHEET NO. 65
CONTRACT NO. 89595			ILLINOIS FED. AID PROJECT M-5093 (154)	