


FINISH SURVEY NO.	BY	DATE
SUBMITTED		
PLOTTED		
NOTE BOOK		
AREAS CHECKED		

ORIGINAL SURVEY NO.	BY	DATE
SUBMITTED		
PLOTTED		
NOTE BOOK		
AREAS CHECKED		

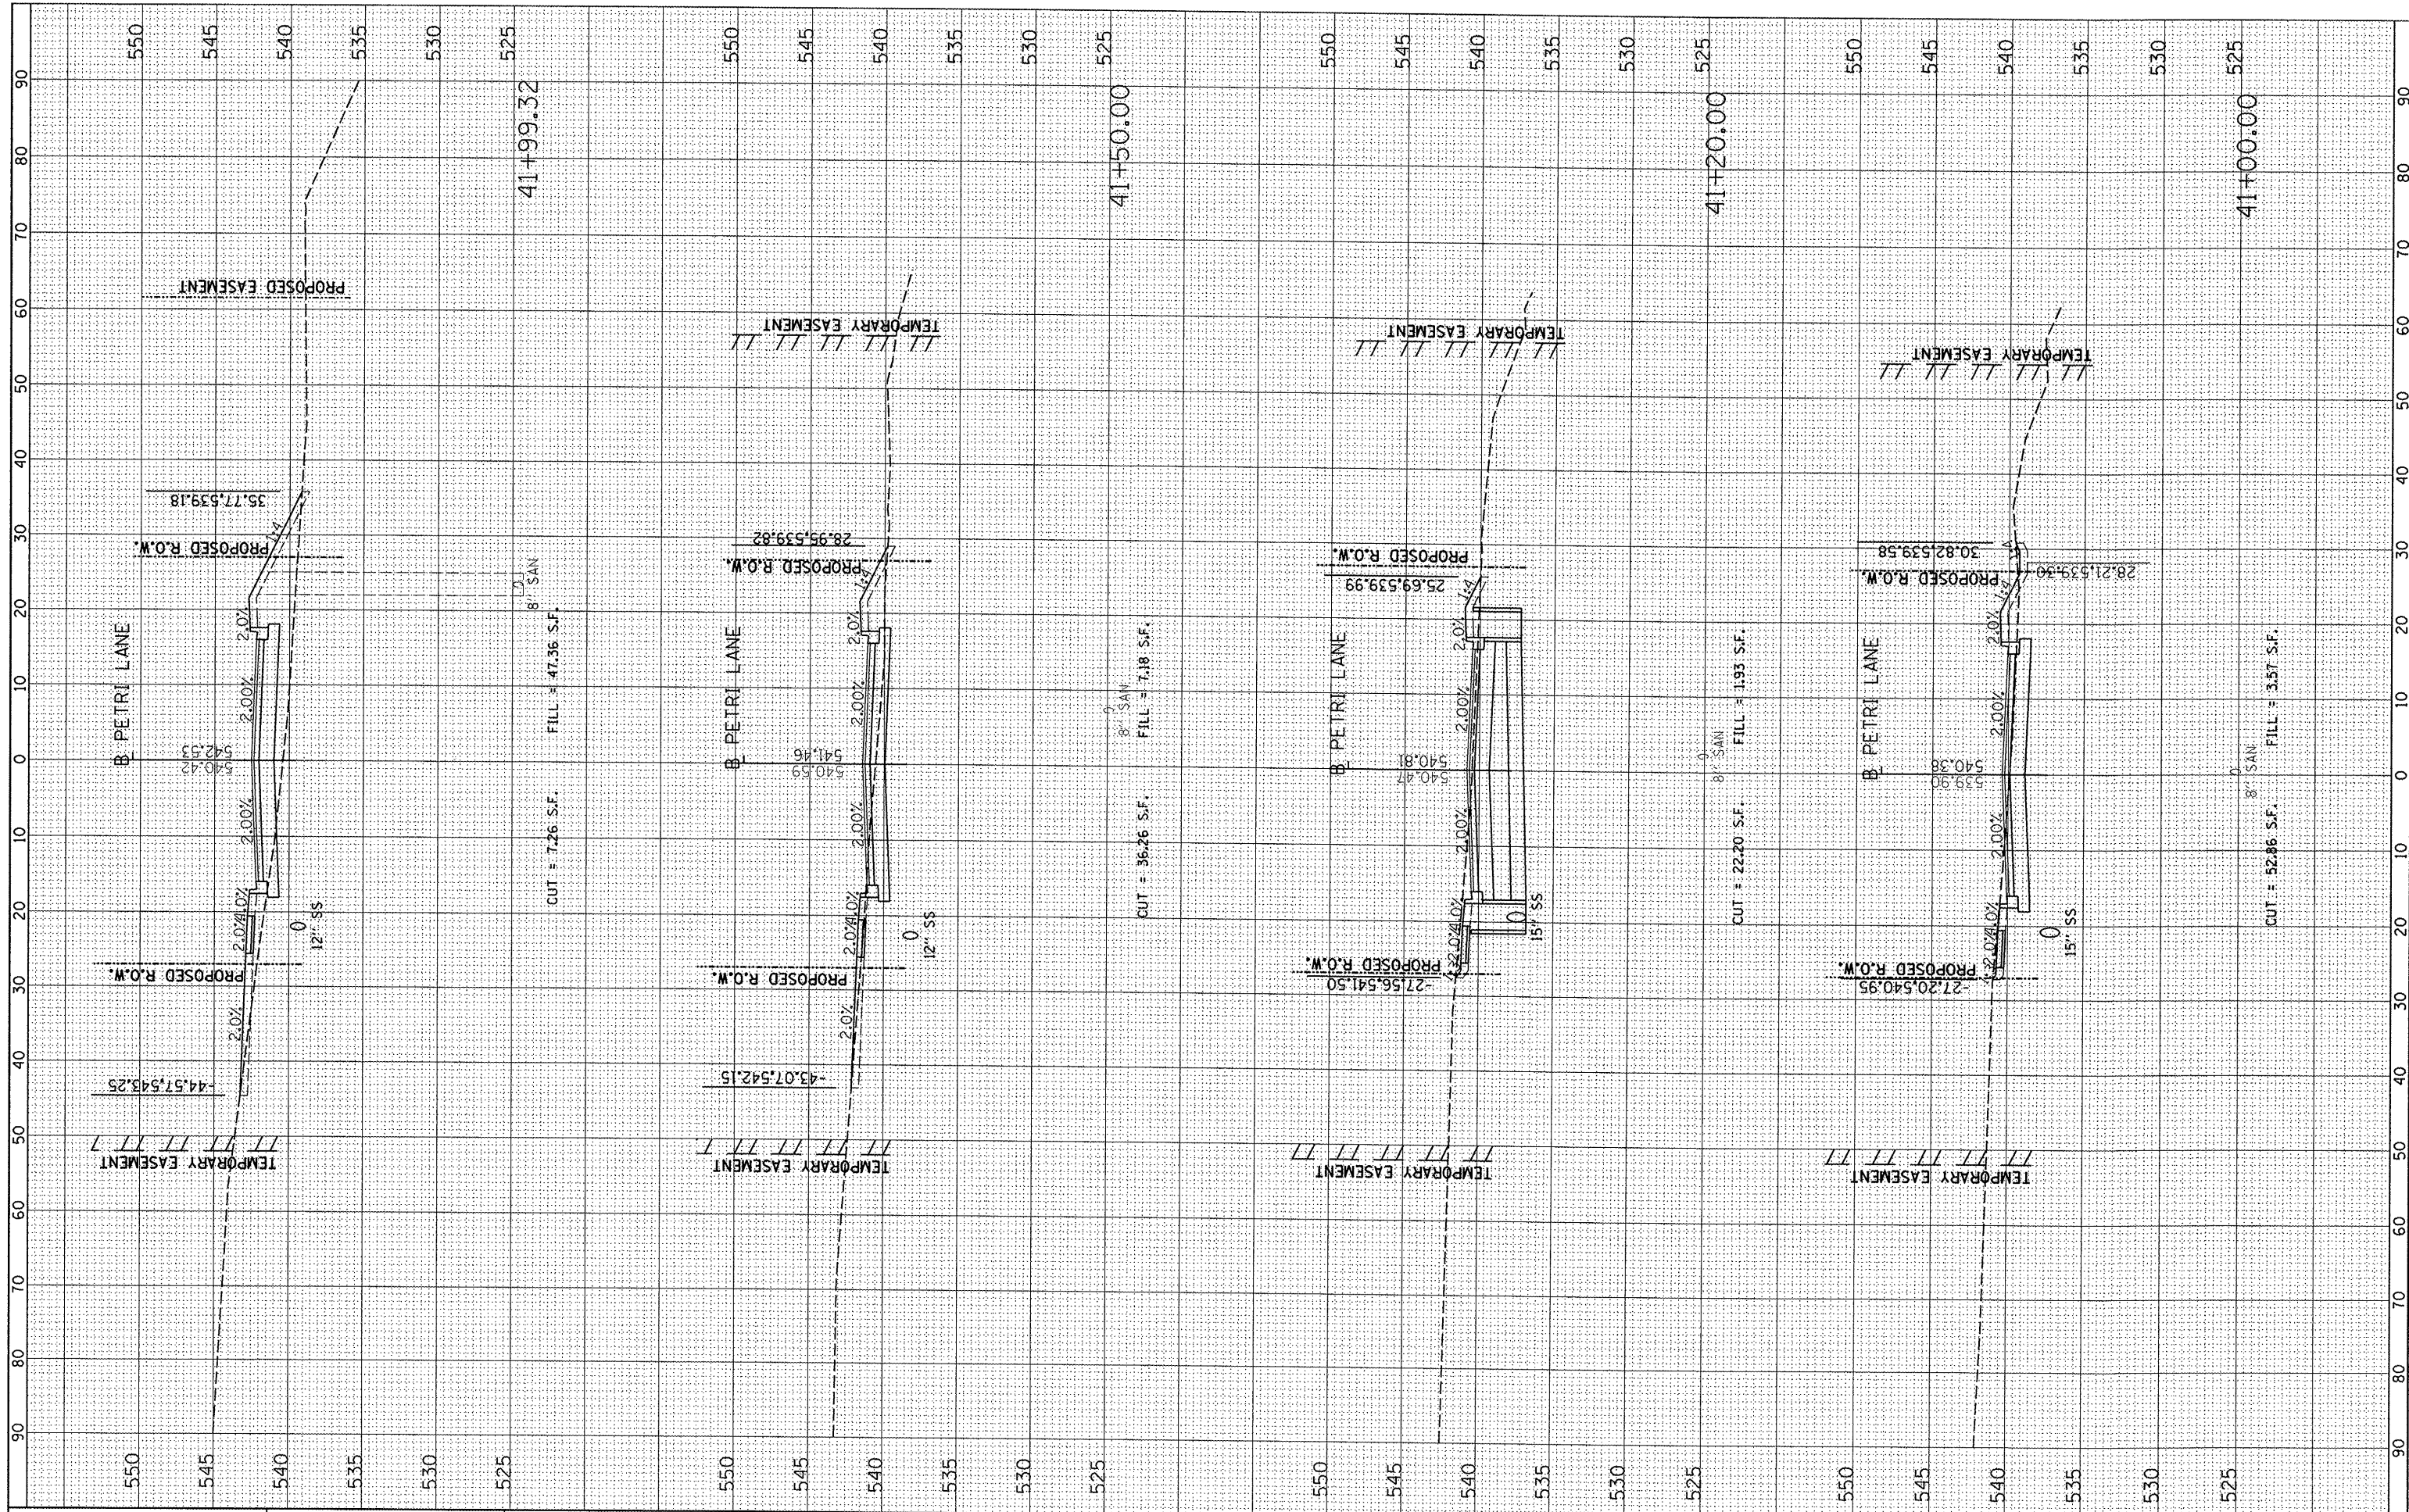

FILE NAME = I:\08Jobs\08L0212A\CAD\Road\Sheet\c-381.dgn

USER NAME = dawso08878

PLOT SCALE = 20.0000' / in.  
PLOT DATE = 09/14/2011

DESIGNED -	REVISED -
DRAWN -	REVISED -
CHECKED -	REVISED -
DATE -	REVISED -

STATE OF ILLINOIS  
DEPARTMENT OF TRANSPORTATION

PETRI LANE CROSS SECTIONS

SCALE: SHEET NO. OF SHEETS STA. 41+00.00 TO STA. 41+99.32

F.A.P. RTE. 6698	SECTION 10-00183-00-FP	COUNTY TAZEWELL	TOTAL SHEETS 81	SHEET NO. 67
CONTRACT NO. 89595			ILLINOIS FED. AID PROJECT M-5093 (154)	