


FINAL	SURVEYED	BY	DATE
SUBJECT	PLOTTED		
NOTE BOOK	TEMPLATE		
NO.	AREAS CHECKED		

ORIGINAL	SURVEYED	BY	DATE
SUBJECT	PLOTTED		
NOTE BOOK	TEMPLATE		
NO.	AREAS CHECKED		

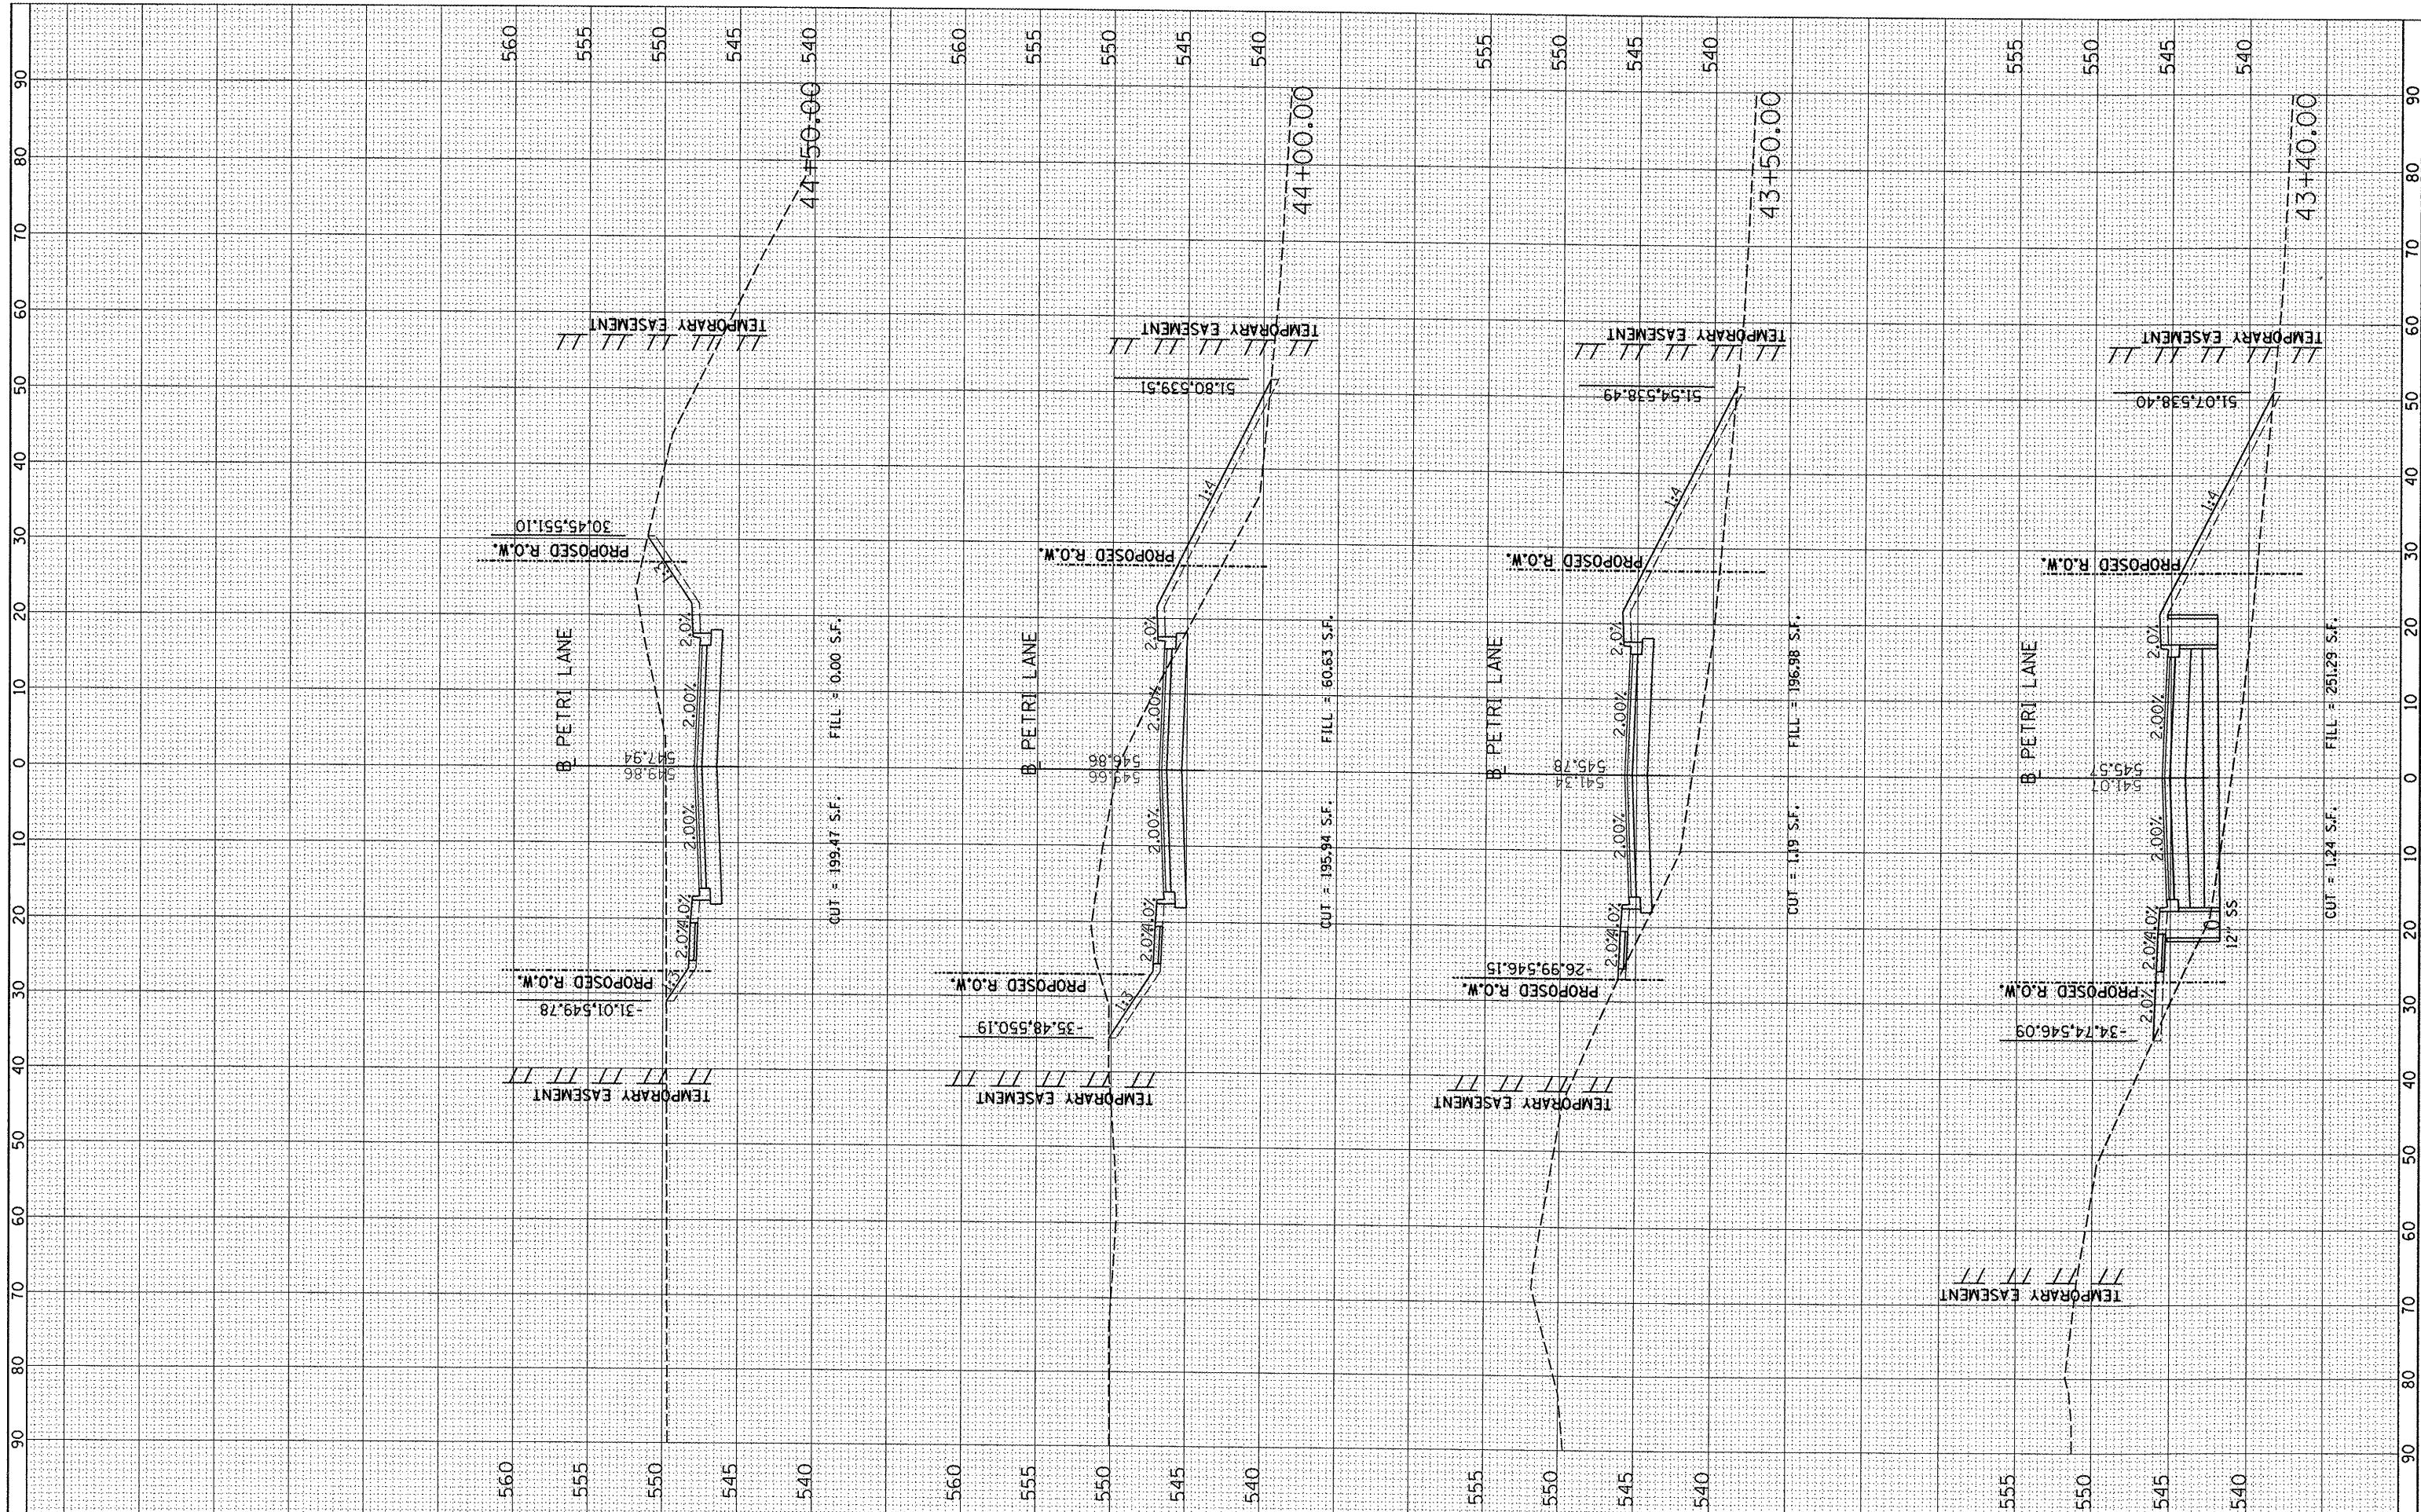

FILE NAME = I:\08Jobs\08L0212\ACAD\Road\Sheet\c-301.dgn

USER NAME = dawso00878
 PLOT SCALE = 20.0000' / in.
 PLOT DATE = 09/14/2011

DESIGNED -	REVISED -
DRAWN -	REVISED -
CHECKED -	REVISED -
DATE -	REVISED -

**STATE OF ILLINOIS
DEPARTMENT OF TRANSPORTATION**

PETRI LANE CROSS SECTIONS

SCALE: SHEET NO. OF SHEETS STA. 43+40.00 TO STA. 44+50.00

F.A.P. RTE. 6698	SECTION 10-00183-00-FP	COUNTY TAZEWELL	TOTAL SHEETS 81	SHEET NO. 69
CONTRACT NO. 89595			ILLINOIS FED. AID PROJECT M-5093 (154)	