


FINAL SURVEY	SUBMITTED	BY	DATE
NOTE BOOK	PLOTTED		
NO.	TEMPLATE		
	AREAS CHECKED		

ORIGINAL SURVEY	SUBMITTED	BY	DATE
NOTE BOOK	PLOTTED		
NO.	TEMPLATE		
	AREAS CHECKED		

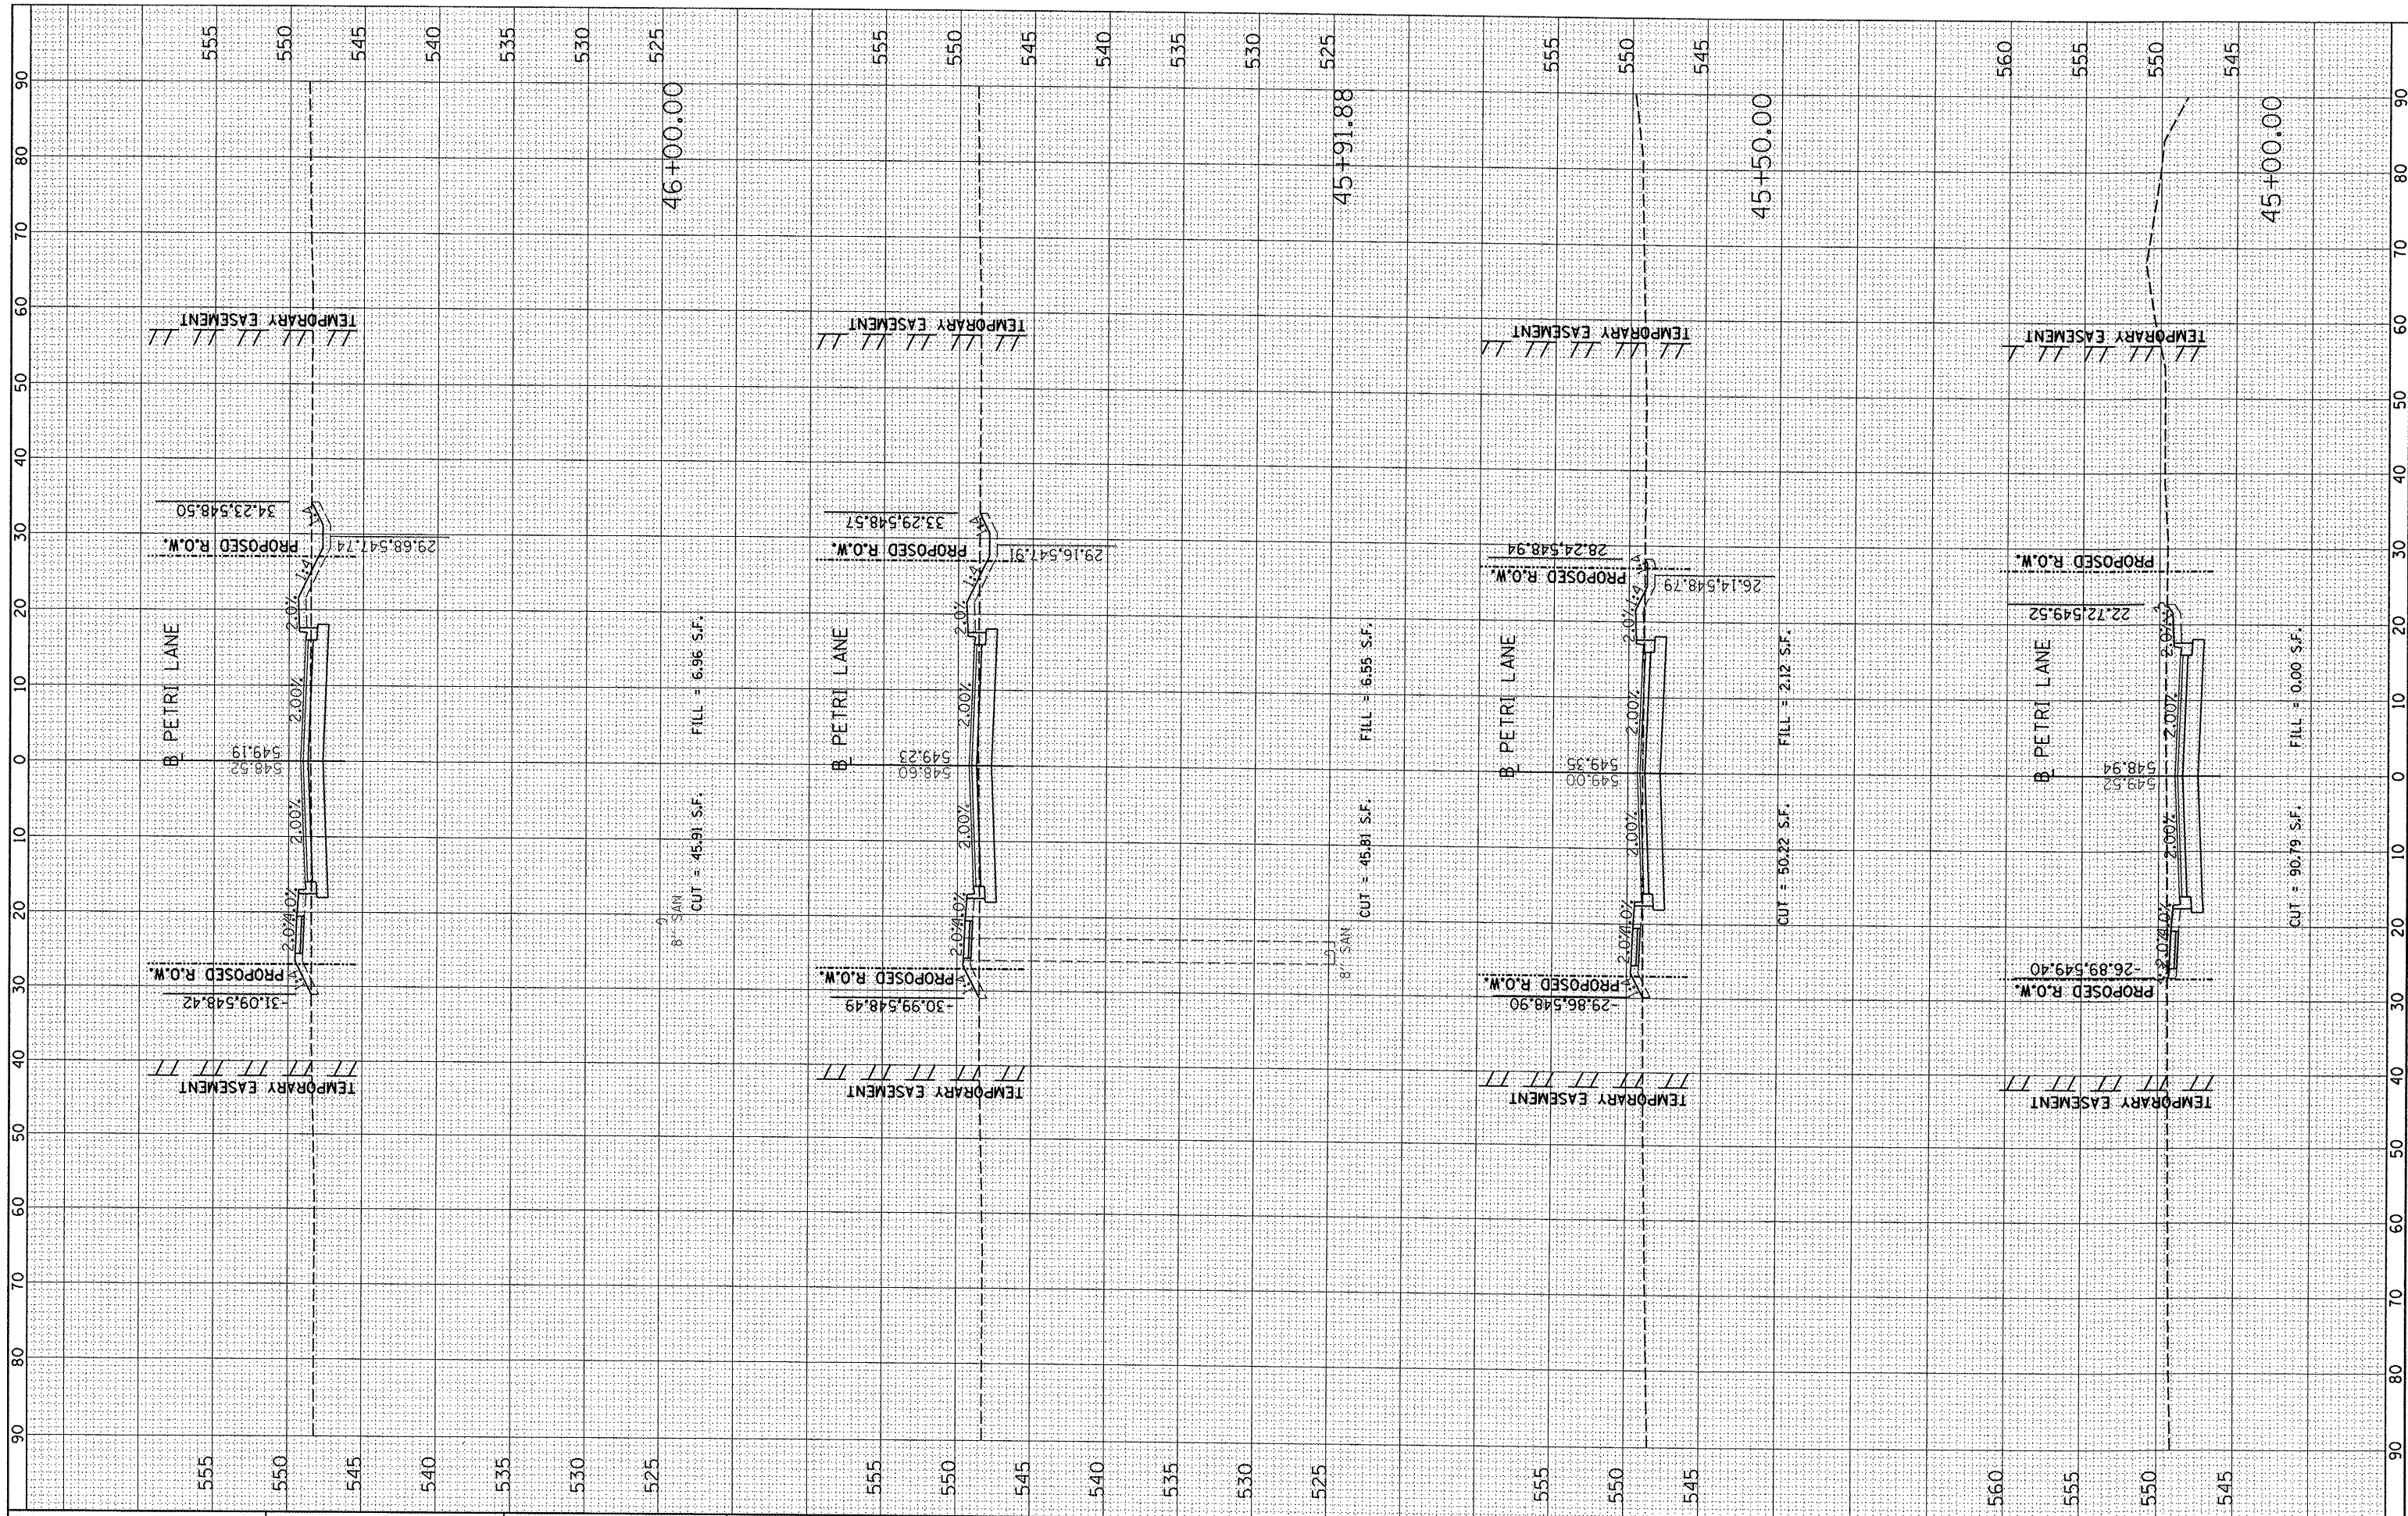

FILE NAME = I:\08Jobs\08L0212\ACAD\Road\Sheet\c-381.dgn  
 USER NAME = dws00078

DESIGNED -	REVISED -
DRAWN -	REVISED -
CHECKED -	REVISED -
DATE -	REVISED -

**STATE OF ILLINOIS  
DEPARTMENT OF TRANSPORTATION**

**PETRI LANE CROSS SECTIONS**

SCALE: SHEET NO. OF SHEETS STA. 45+00.00 TO STA. 46+00.00

F.A.P. RTE. 6698	SECTION 10-00183-00-FP	COUNTY TAZEWELL	TOTAL SHEETS 81	SHEET NO. 70
CONTRACT NO. 89595			ILLINOIS FED. AID PROJECT M-5093 (154)	