


FINL	SURVEYED	BY	DATE
SURVEY	PLOTTED		
NOTE BOOK	TEMPLATE		
NO.	AREAS CHECKED		

ORIGINAL	DATE
SURVEY	
NOTE BOOK	
NO.	

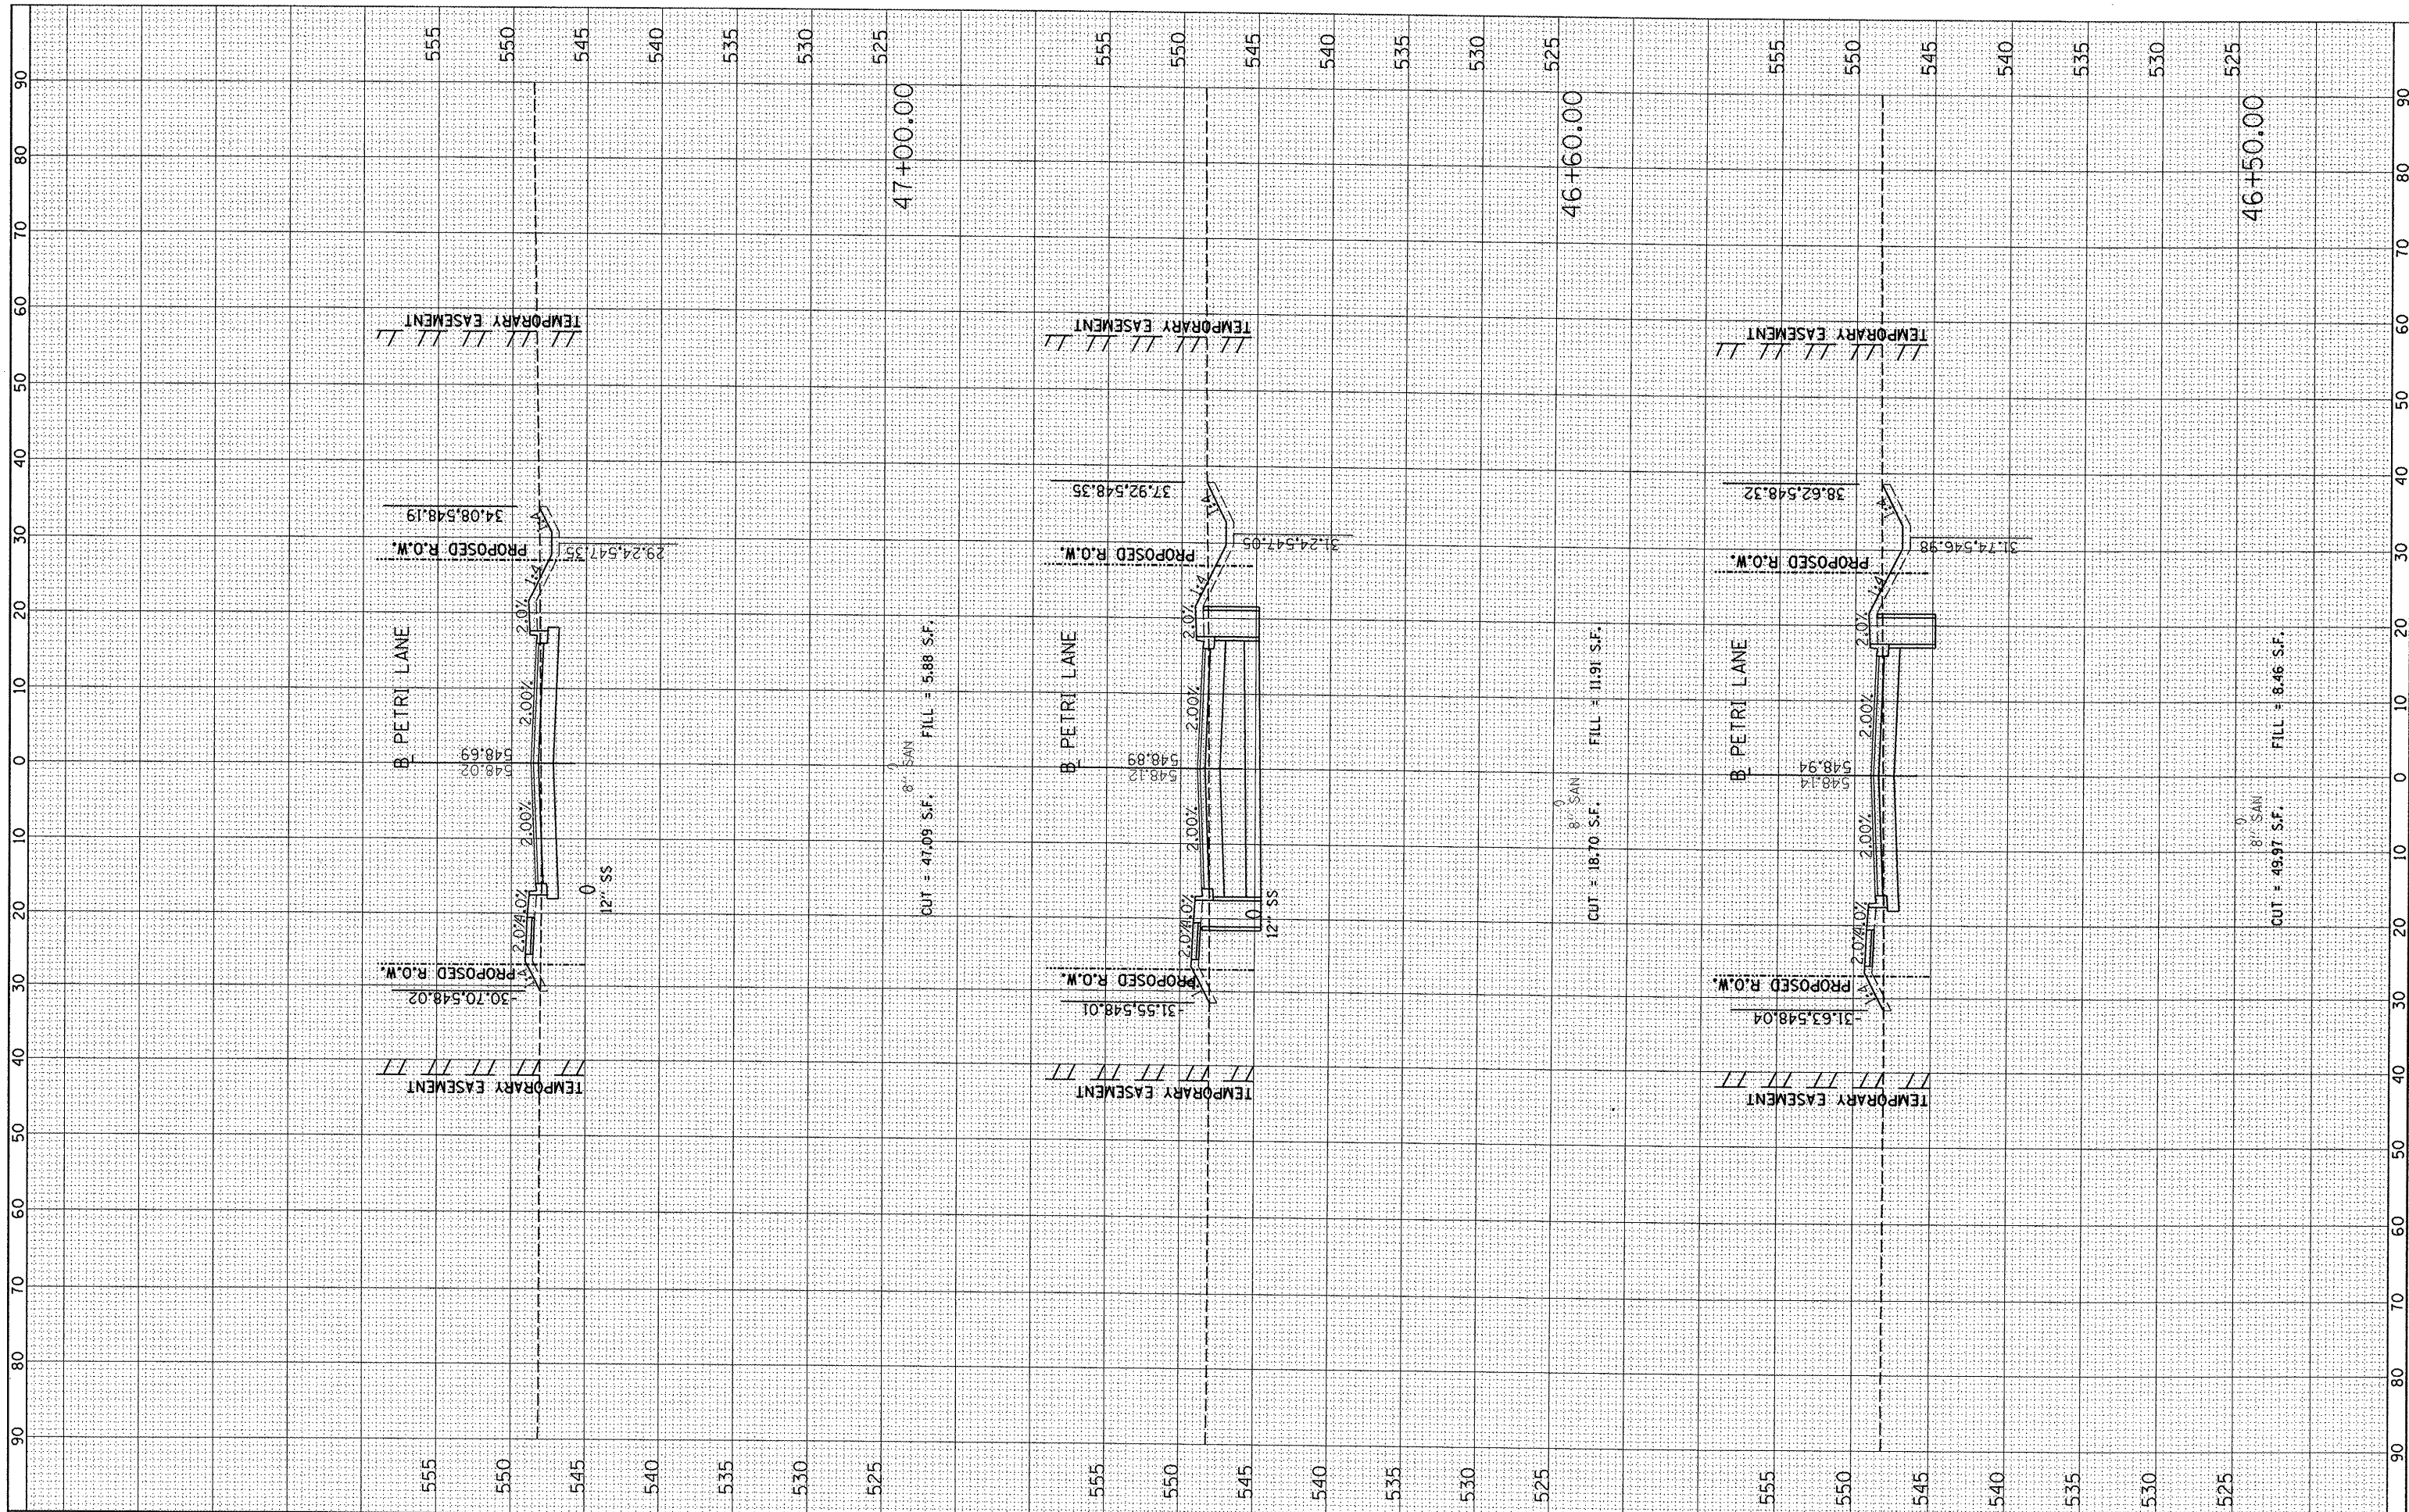

FILE NAME = I:\08Jobs\08L0212A\CAD\Road\Sheet\c-301.dgn

USER NAME = devso00878	DESIGNED -	REVISED -
PLOT SCALE = 20.0000' / 1"	DRAWN -	REVISED -
PLOT DATE = 09/14/2011	CHECKED -	REVISED -
	DATE -	REVISED -

**STATE OF ILLINOIS
DEPARTMENT OF TRANSPORTATION**

SCALE:		SHEET NO. OF SHEETS	STA. 46+50.00 TO STA. 47+00.00
--------	--	---------------------	--------------------------------

F.A.P. RTE. 6698	SECTION 10-00183-00-FP	COUNTY TAZEWELL	TOTAL SHEETS 81	SHEET NO. 71
CONTRACT NO. 89595			ILLINOIS FED. AID PROJECT M-5093 (154)	