


FINAL SURVEY	SURVEYED	BY	DATE
NOTE BOOK	PLOTTED		
NO.	TEMPLATE		
	AREAS		
	CREATED		

ORIGINAL SURVEY	SURVEYED	BY	DATE
NOTE BOOK	PLOTTED		
NO.	TEMPLATE		
	AREAS		
	CREATED		

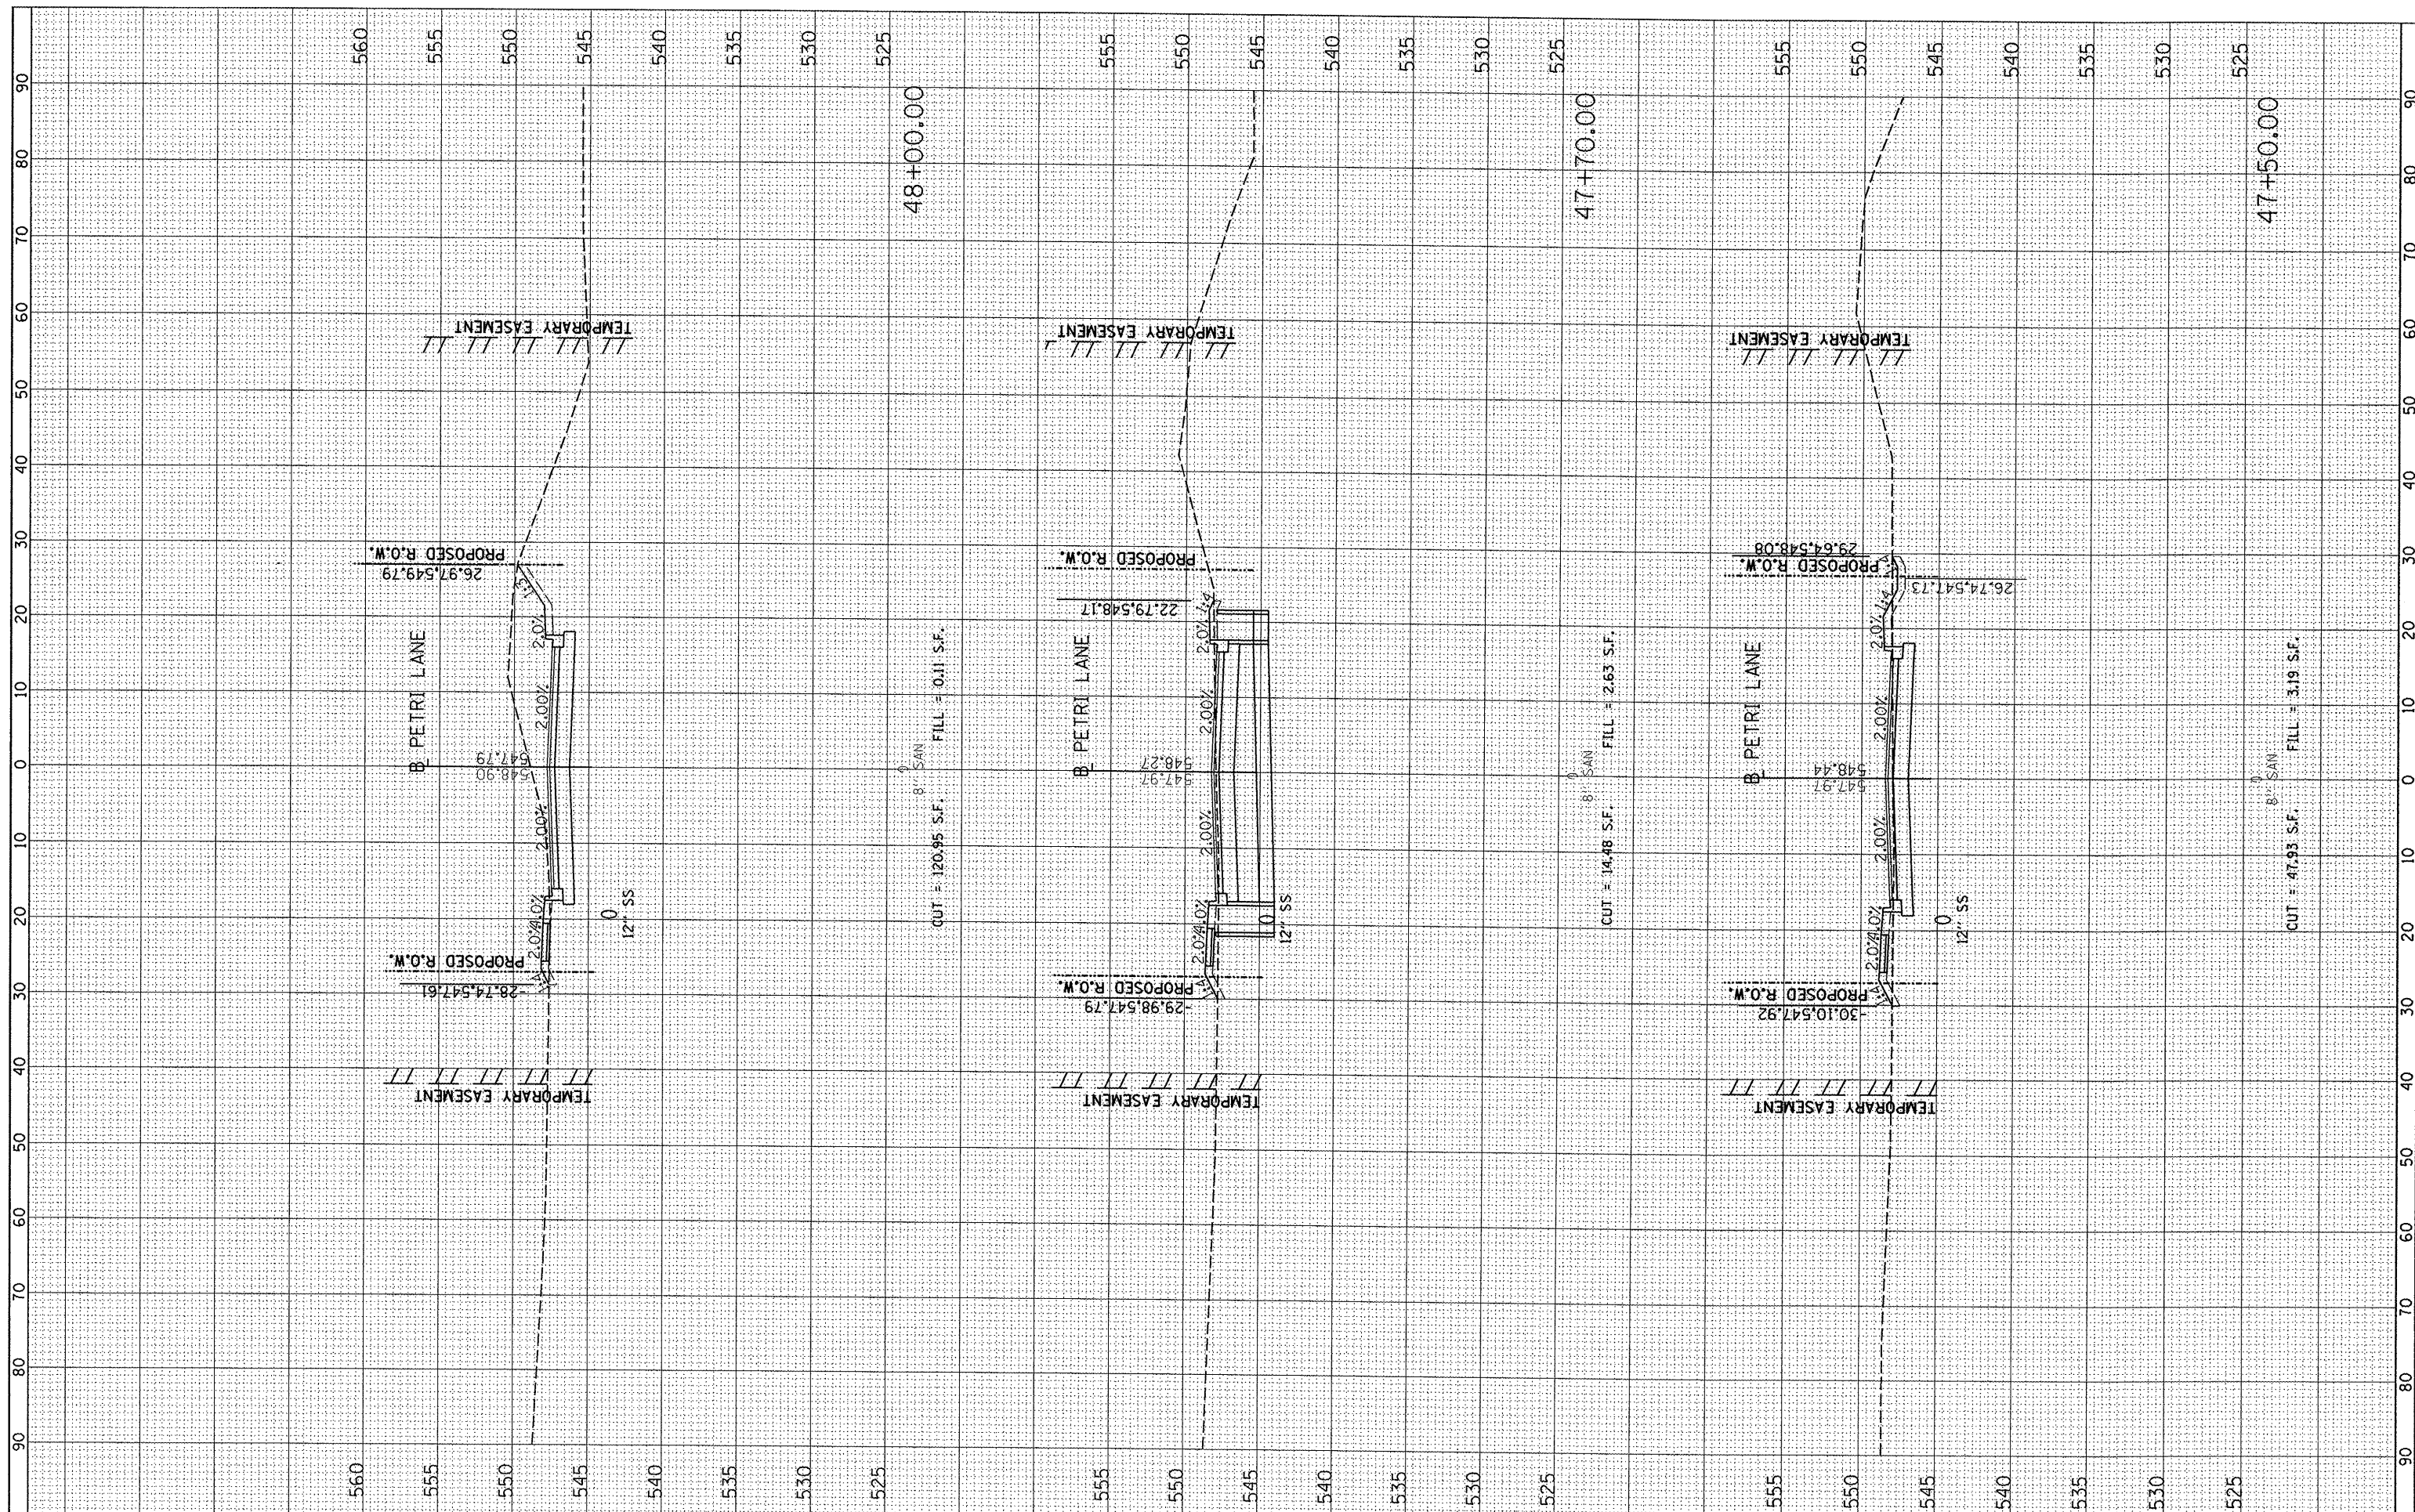

FILE NAME = I:\08Jobs\08L0212A\CAD\Road\Sheet\c-301.dgn

USER NAME = daws00878	DESIGNED -	REVISED -
PLOT SCALE = 20,0000' / in.	DRAWN -	REVISED -
PLOT DATE = 09/14/2011	CHECKED -	REVISED -
	DATE -	REVISED -

**STATE OF ILLINOIS  
DEPARTMENT OF TRANSPORTATION**

<b>PETRI LANE CROSS SECTIONS</b>			
SCALE:	SHEET NO.	OF SHEETS	STA. 47+50.00 TO STA. 48+00.00

F.A.P. RTE. 6698	SECTION 10-00183-00-FP	COUNTY TAZEWELL	TOTAL SHEETS 81	SHEET NO. 72
CONTRACT NO. 89595				
ILLINOIS FED. AID PROJECT M-5093 (154)				