


FINAL SURVEY	SUBMITTED	BY	DATE
NOTE BOOK NO.	PLOTTED		
	TEMPLATE		
	AREAS CHECKED		

ORIGINAL SURVEY	SUBMITTED	BY	DATE
NOTE BOOK NO.	PLOTTED		
	TEMPLATE		
	AREAS CHECKED		

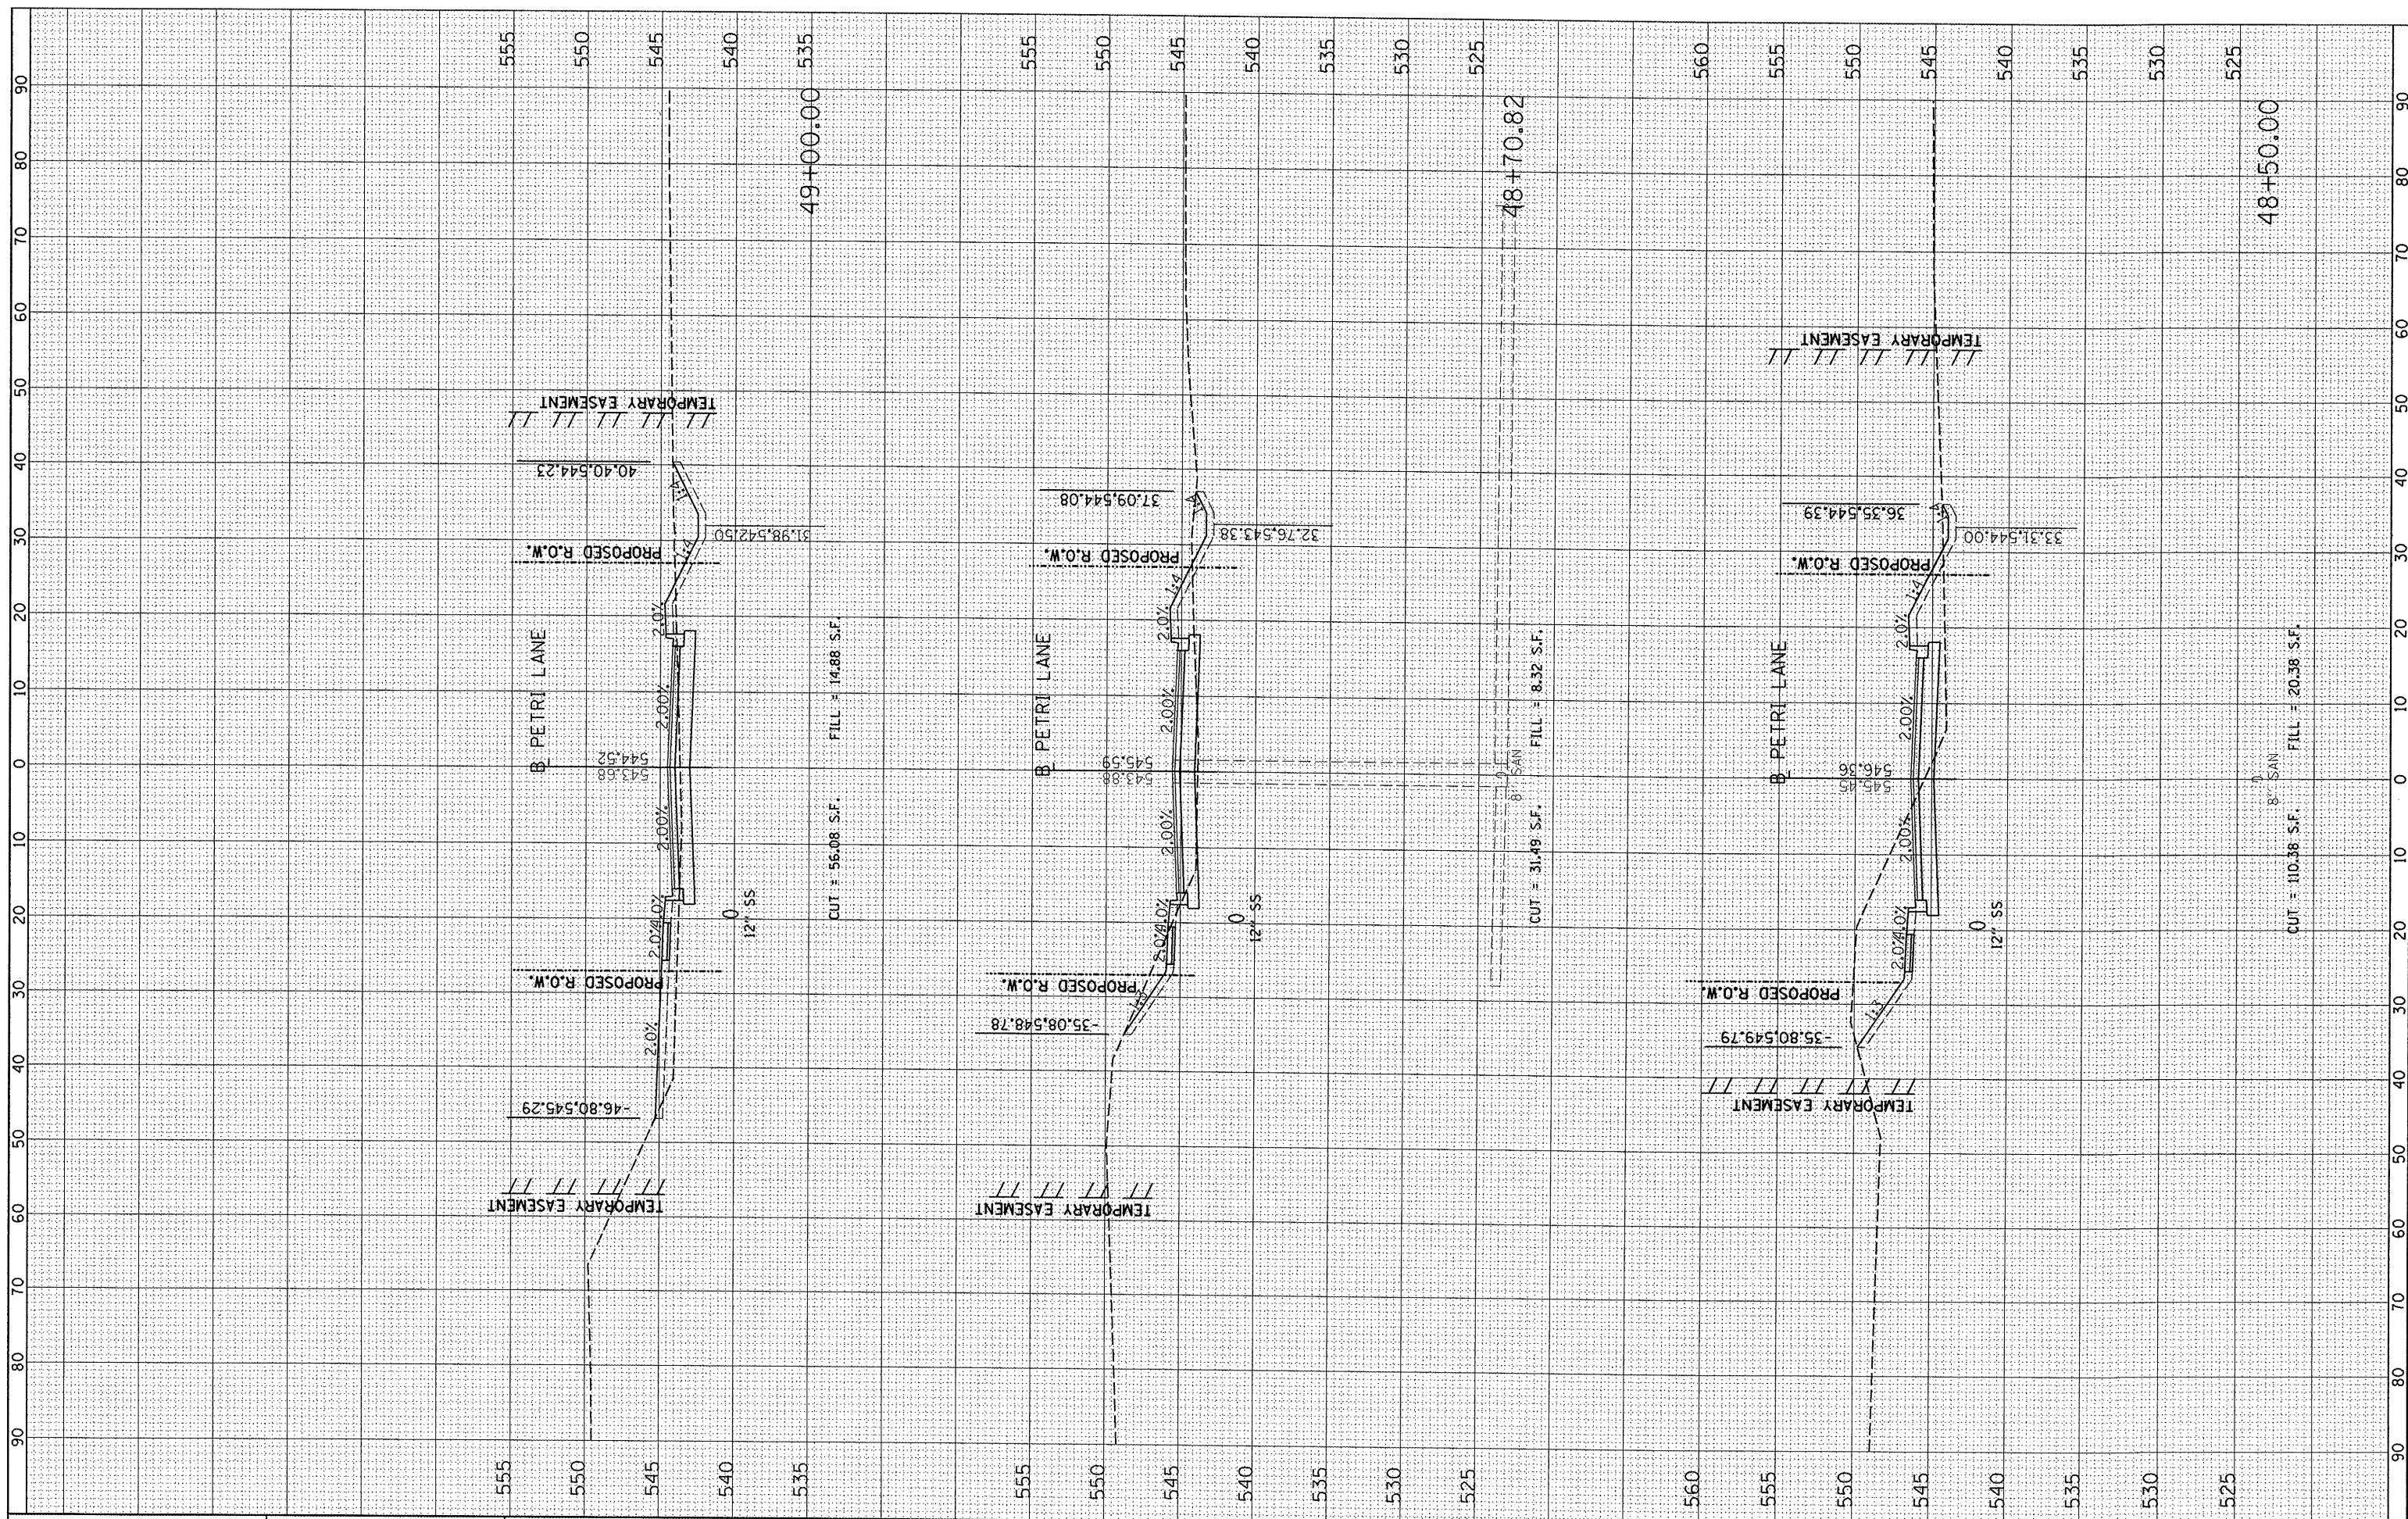

FILE NAME = I:\08Jobs\08L0212\CAD\Road\Sheet\c-301.dgn

USER NAME = dawso00878

DESIGNED -	REVISED
DRAWN -	REVISED -
CHECKED -	REVISED -
DATE -	REVISED -

**STATE OF ILLINOIS
DEPARTMENT OF TRANSPORTATION**

PETRI LANE CROSS SECTIONS

SCALE: SHEET NO. OF SHEETS STA. 48+50.00 TO STA. 49+00.00

F.A.P. RTE. 6698	SECTION 10-00183-00-FP	COUNTY TAZEWELL	TOTAL SHEETS 81	SHEET NO. 73
CONTRACT NO. 89595			ILLINOIS FED. AID PROJECT M-5093 (1154)	