


FINAL SURVEY	DATE
WORKED SURVEY	BY
PLOTTED	
TEMPLATE	
NOTE BOOK	
AREAS CHECKED	
NO.	

ORIGINAL SURVEY	DATE
SURVEY	BY
PLOTTED	
TEMPLATE	
NOTE BOOK	
AREAS CHECKED	
NO.	

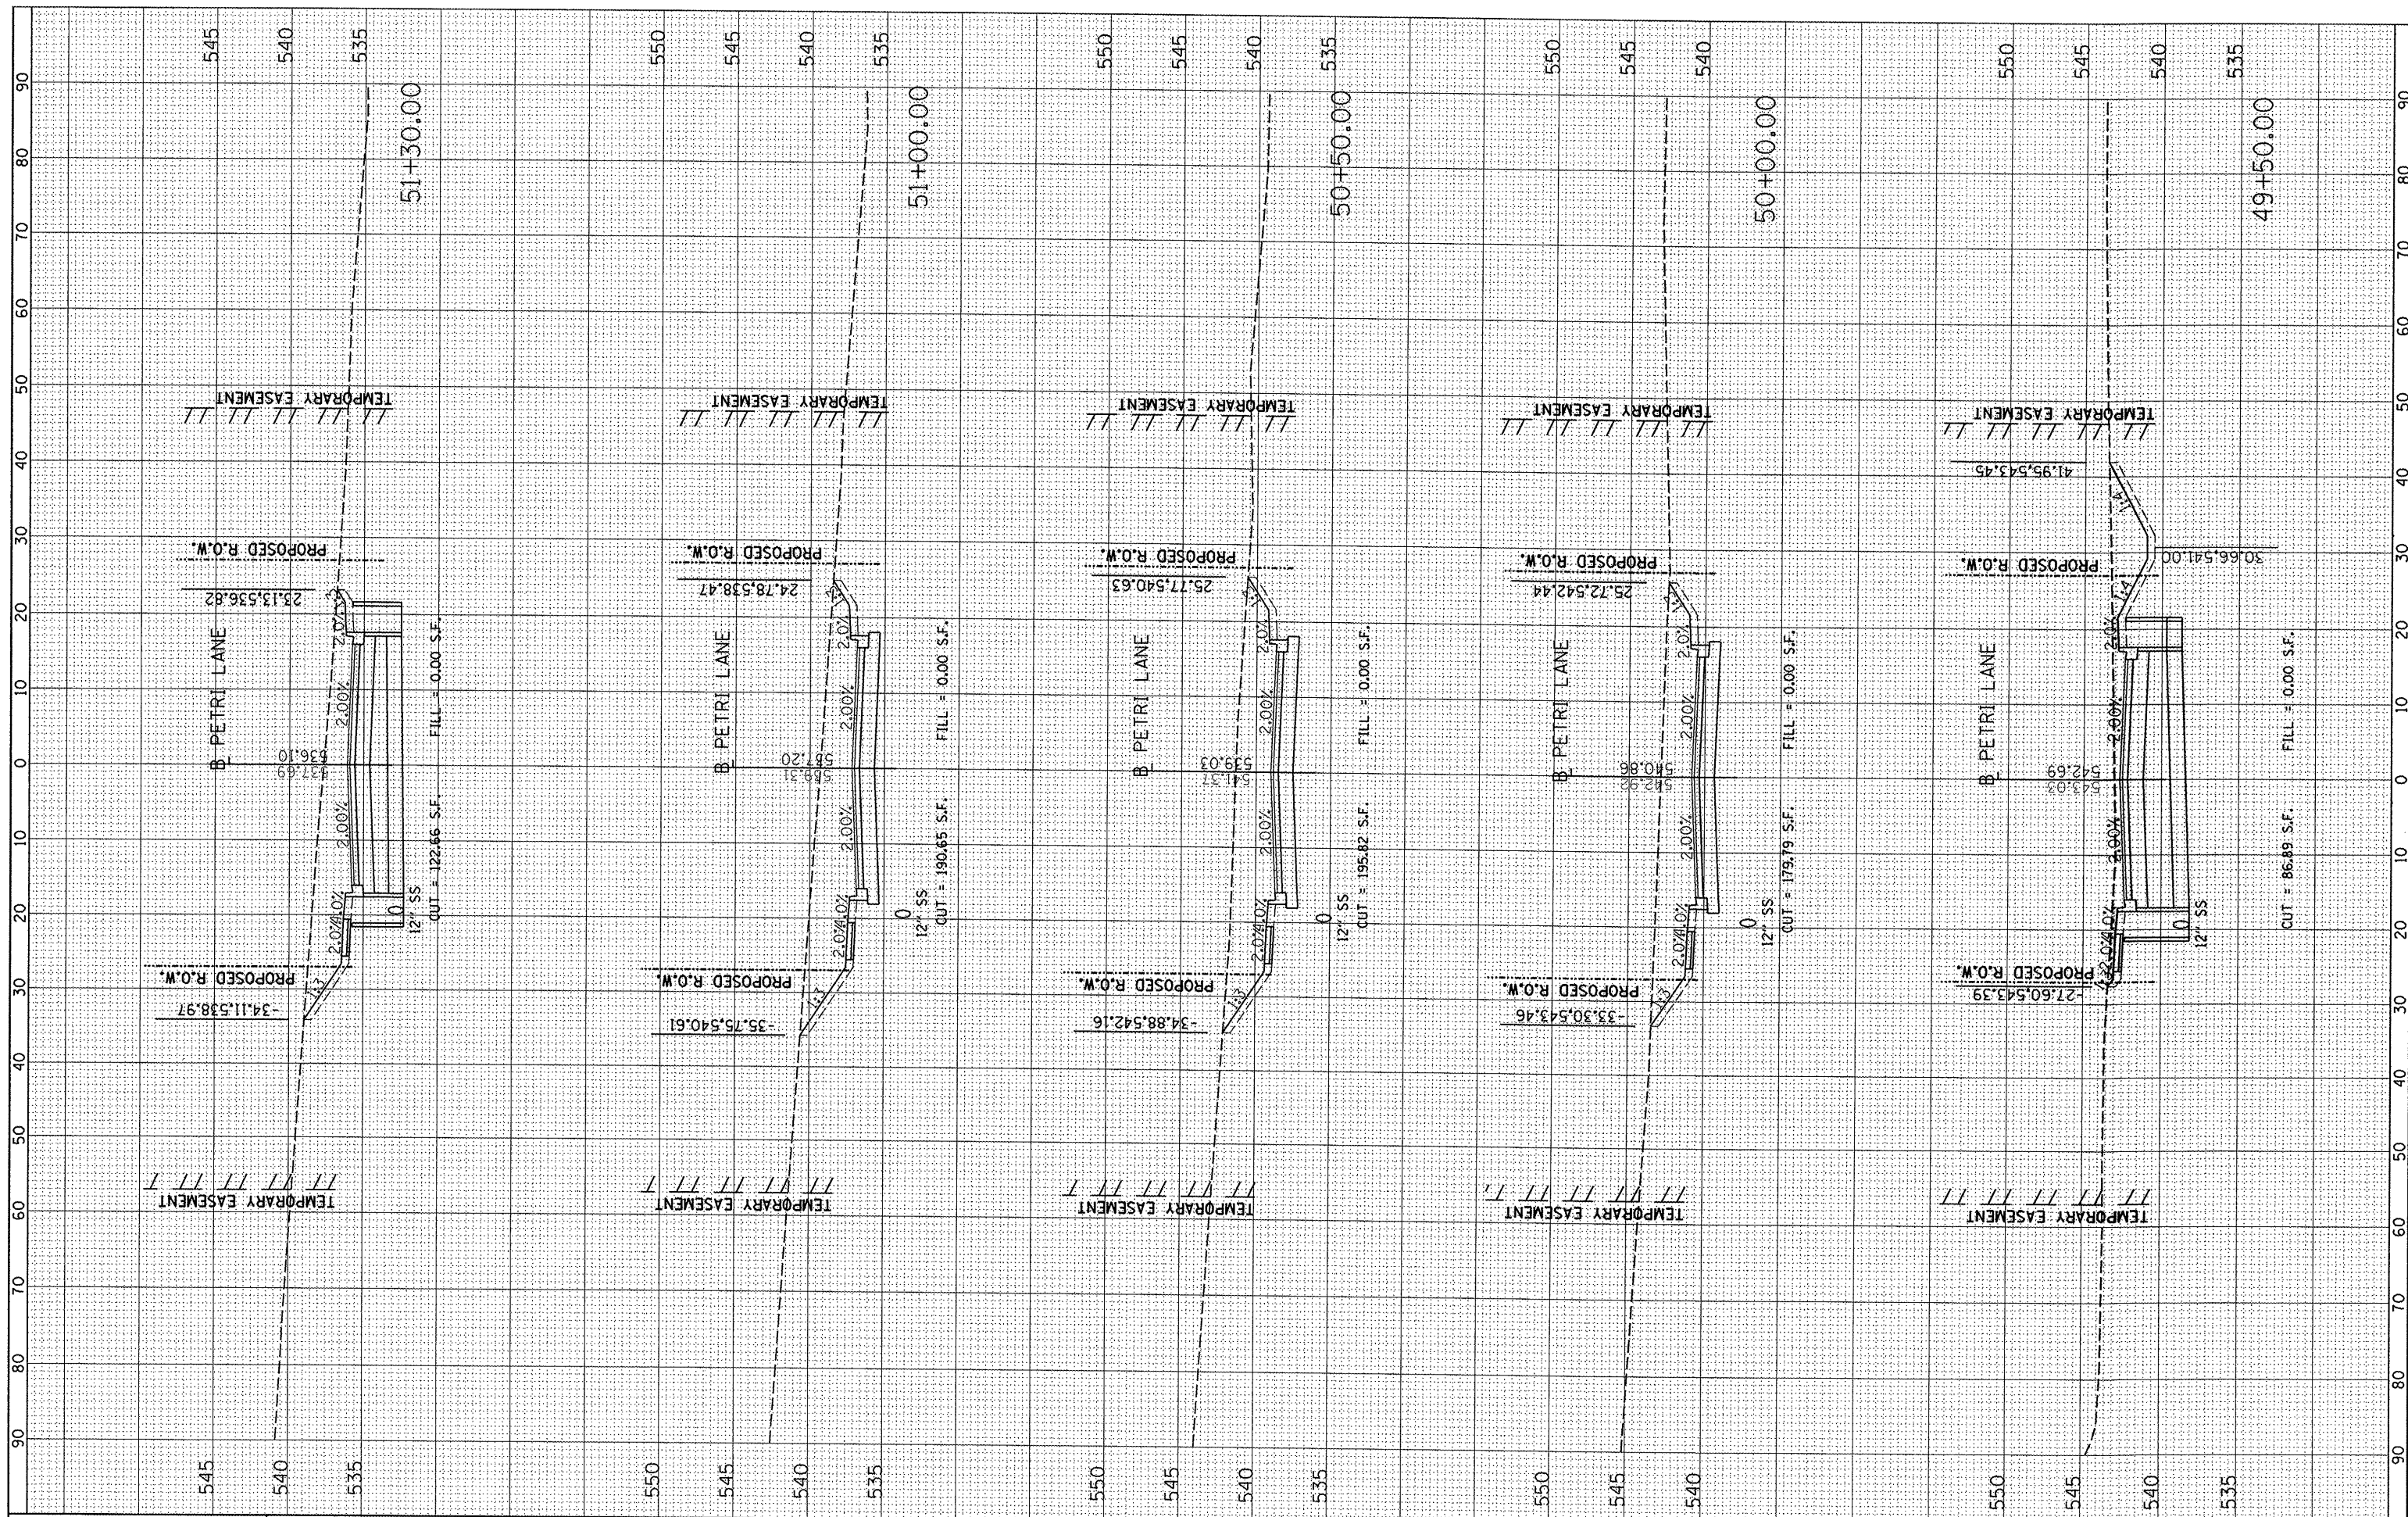

FILE NAME = I:\08Jobs\08L0212A\CAD\Road\Sheet\c-301.dgn

USER NAME = dawson08879

PLOT SCALE = 20.0000' / 1" IN.

PLOT DATE = 09/14/2011

DESIGNED -	REVISED -
DRAWN -	REVISED -
CHECKED -	REVISED -
DATE -	REVISED -

**STATE OF ILLINOIS
DEPARTMENT OF TRANSPORTATION**

PETRI LANE CROSS SECTIONS

SCALE: SHEET NO. OF SHEETS STA. 49+50.00 TO STA. 51+30.00

F.A.P. RTE. 6698	SECTION 10-00183-00-FP	COUNTY TAZEWELL	TOTAL SHEETS 81	SHEET NO. 74
CONTRACT NO. 89595			ILLINOIS FED. AID PROJECT M-5093 (154)	