


FINAL SURVEY	SURVEYED	BY	DATE
NOTE BOOK	PLOTTED		
AREAS CHECKED	TEMPLATE		
NO.			

ORIGINAL SURVEY	SURVEYED	BY	DATE
NOTE BOOK	PLOTTED		
AREAS CHECKED	TEMPLATE		
NO.			

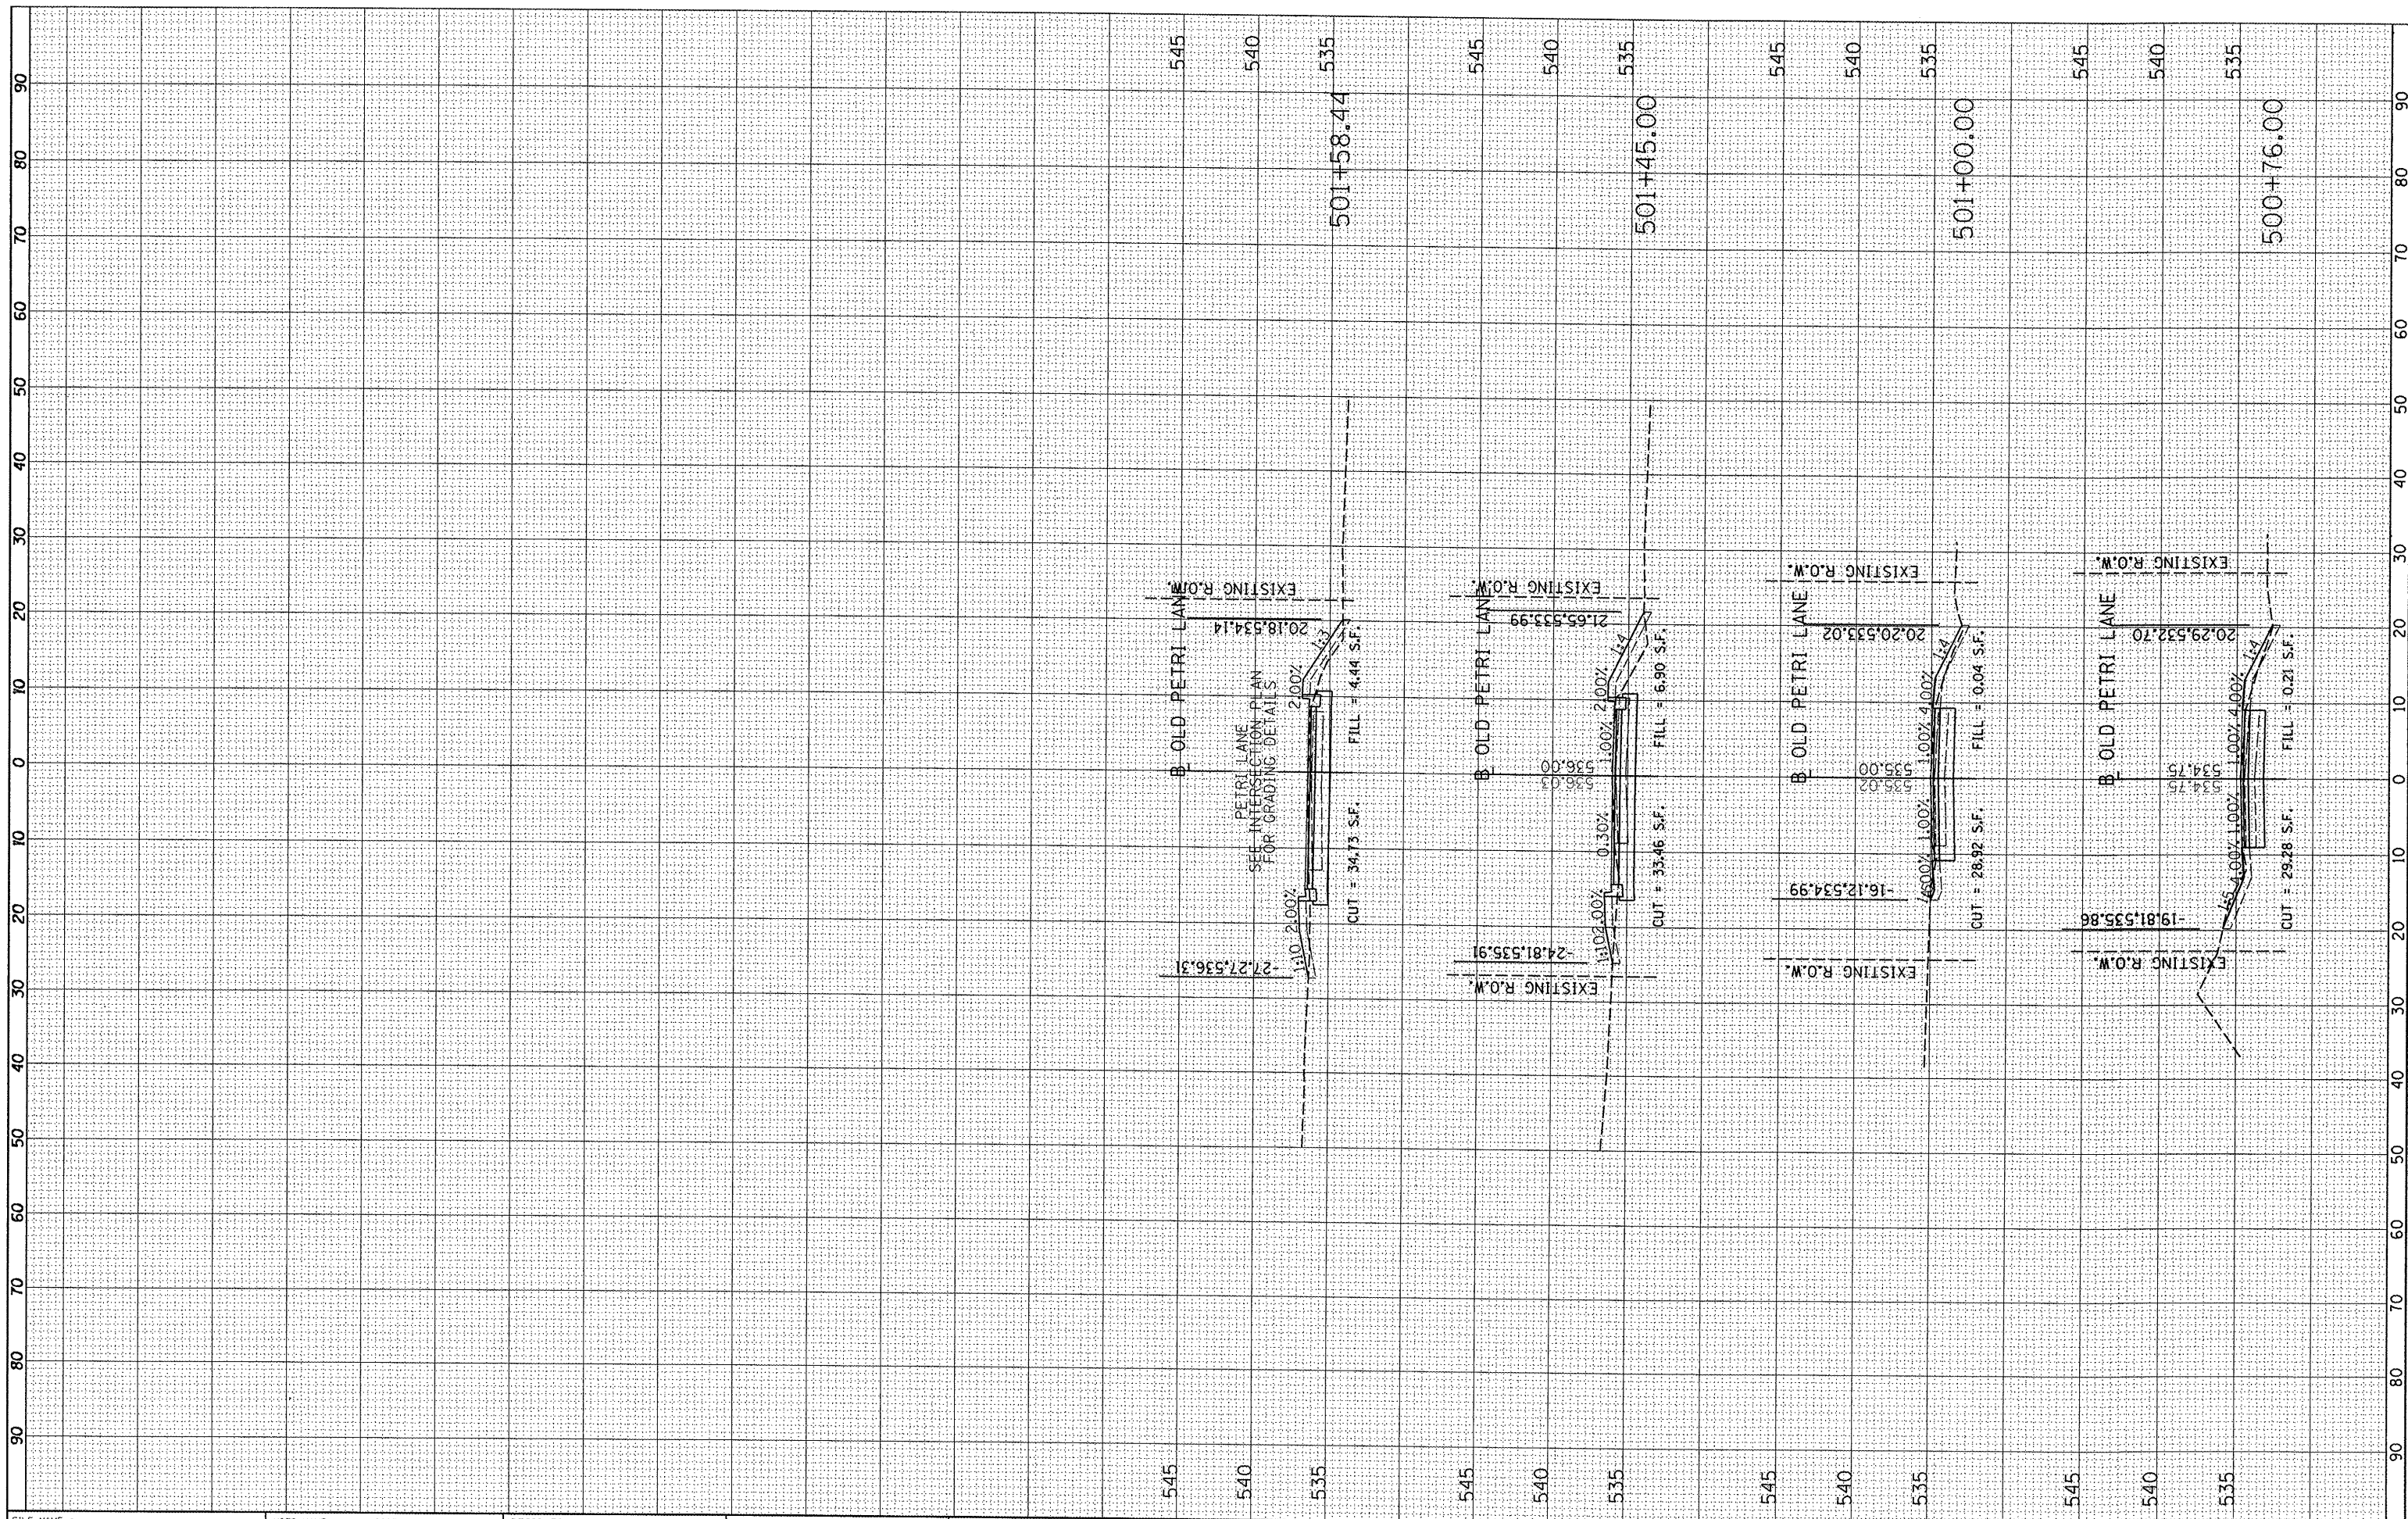

FILE NAME : I:\08Jobs\08L0212a\CAD\Road\Sheet\c-302.01dPer.dgn

USER NAME : davis00878
 PLOT SCALE : 20.0000' / 1"
 PLOT DATE : 09/14/2011

DESIGNED -	REVISED -
DRAWN -	REVISED -
CHECKED -	REVISED -
DATE -	REVISED -

**STATE OF ILLINOIS
DEPARTMENT OF TRANSPORTATION**

OLD PETRI LANE CROSS SECTIONS

SCALE: SHEET NO. OF SHEETS STA. 500+76.00 TO STA. 501+58.44

F.A.P. RTE. 6698	SECTION 10-00183-00-FP	COUNTY TAZEWELL	TOTAL SHEETS 81	SHEET NO. 76
CONTRACT NO. 89595				
ILLINOIS FED. AID PROJECT M-5093 (154)				