


FINAL SURVEY	SURVEYED	BY	DATE
NOTE BOOK	PLOTTED		
AREAS CHECKED	TEMPLATE		
NO.			

ORIGINAL SURVEY	SURVEYED	BY	DATE
NOTE BOOK	PLOTTED		
AREAS CHECKED	TEMPLATE		
NO.			

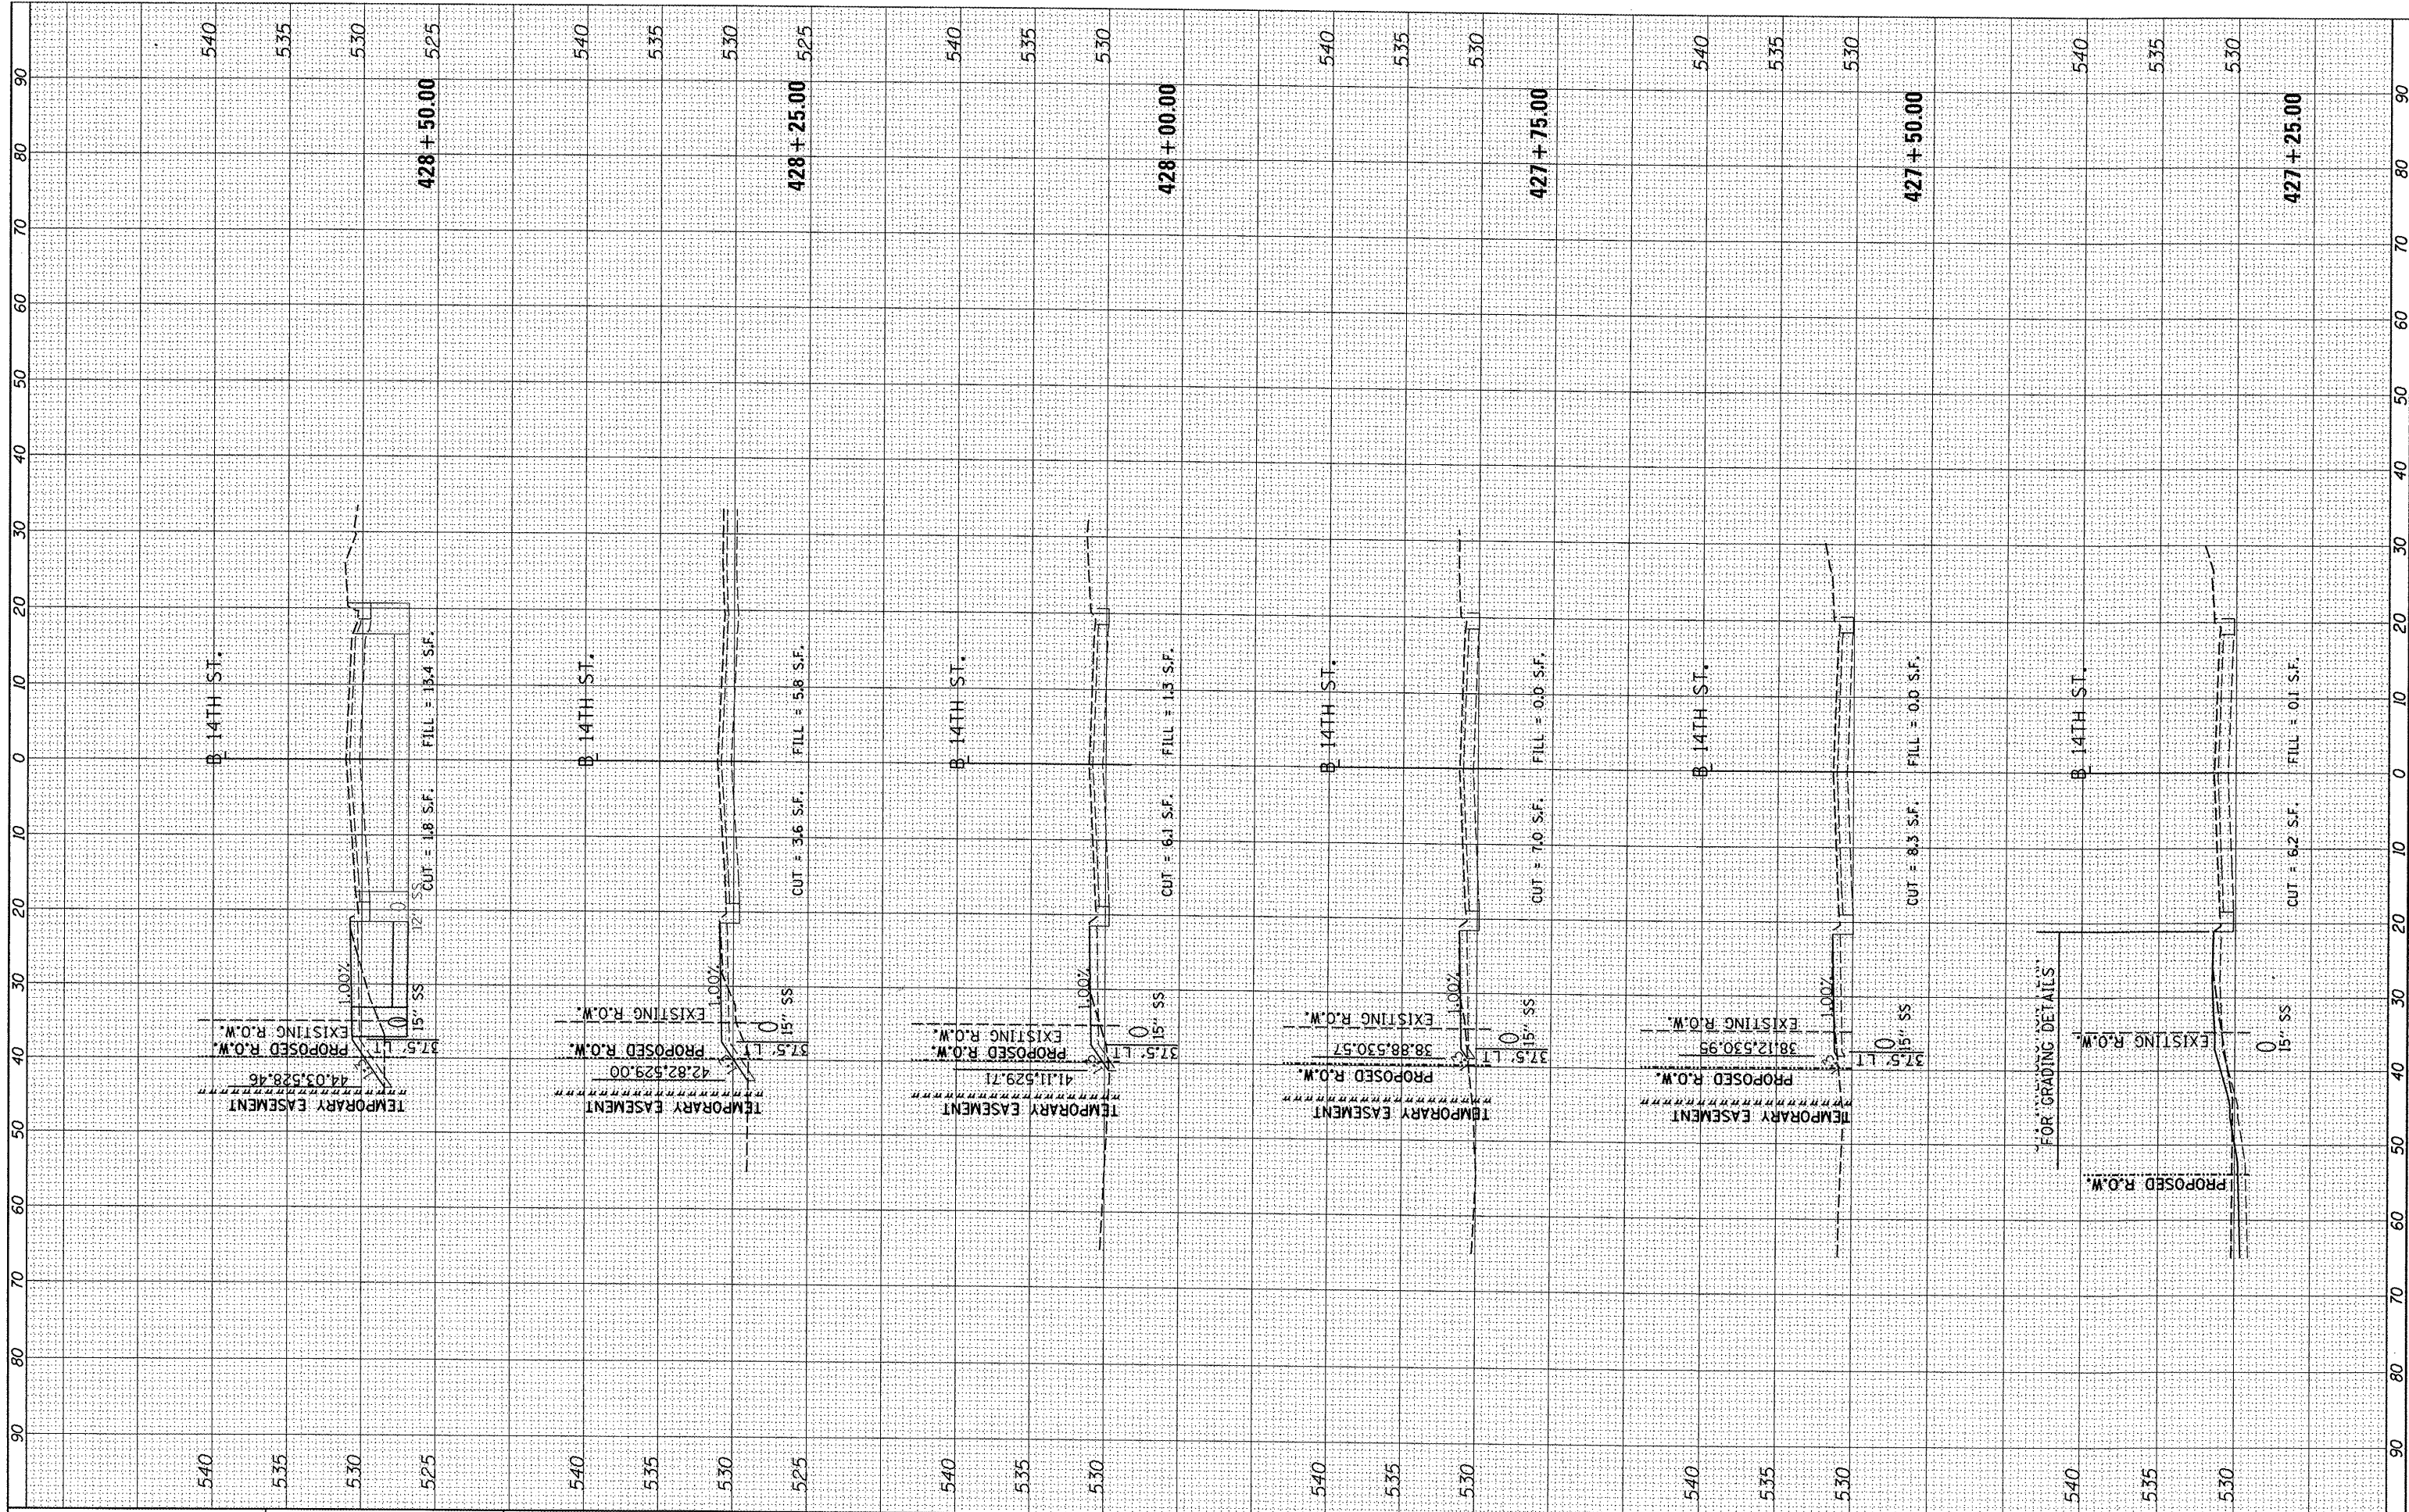

FILE NAME : I:\08Jobs\08L0212A\CAD\Road\Sheet\c-303.14th.dwg
 USER NAME : daves00878

DESIGNED -	REVISED -
DRAWN -	REVISED -
CHECKED -	REVISED -
DATE -	REVISED -

**STATE OF ILLINOIS
DEPARTMENT OF TRANSPORTATION**

14TH STREET CROSS SECTIONS

SCALE: SHEET NO. OF SHEETS STA. 427+25.00 TO STA. 428+50.00

F.A.P. RTE.	SECTION	COUNTY	TOTAL SHEETS	SHEET NO.
6698	10-00183-00-FP	TAZEWELL	81	77
CONTRACT NO. 89595			ILLINOIS FED. AID PROJECT M-5093 (154)	