


DATE	
BY	
FINAL SURVEY	
SURVEYED	
NOTE BOOK	
TEMPLATE	
AREAS CHECKED	
NO.	

DATE	
BY	
ORIGINAL SURVEY	
SKETCHED	
NOTE BOOK	
TEMPLATE	
AREAS CHECKED	
NO.	

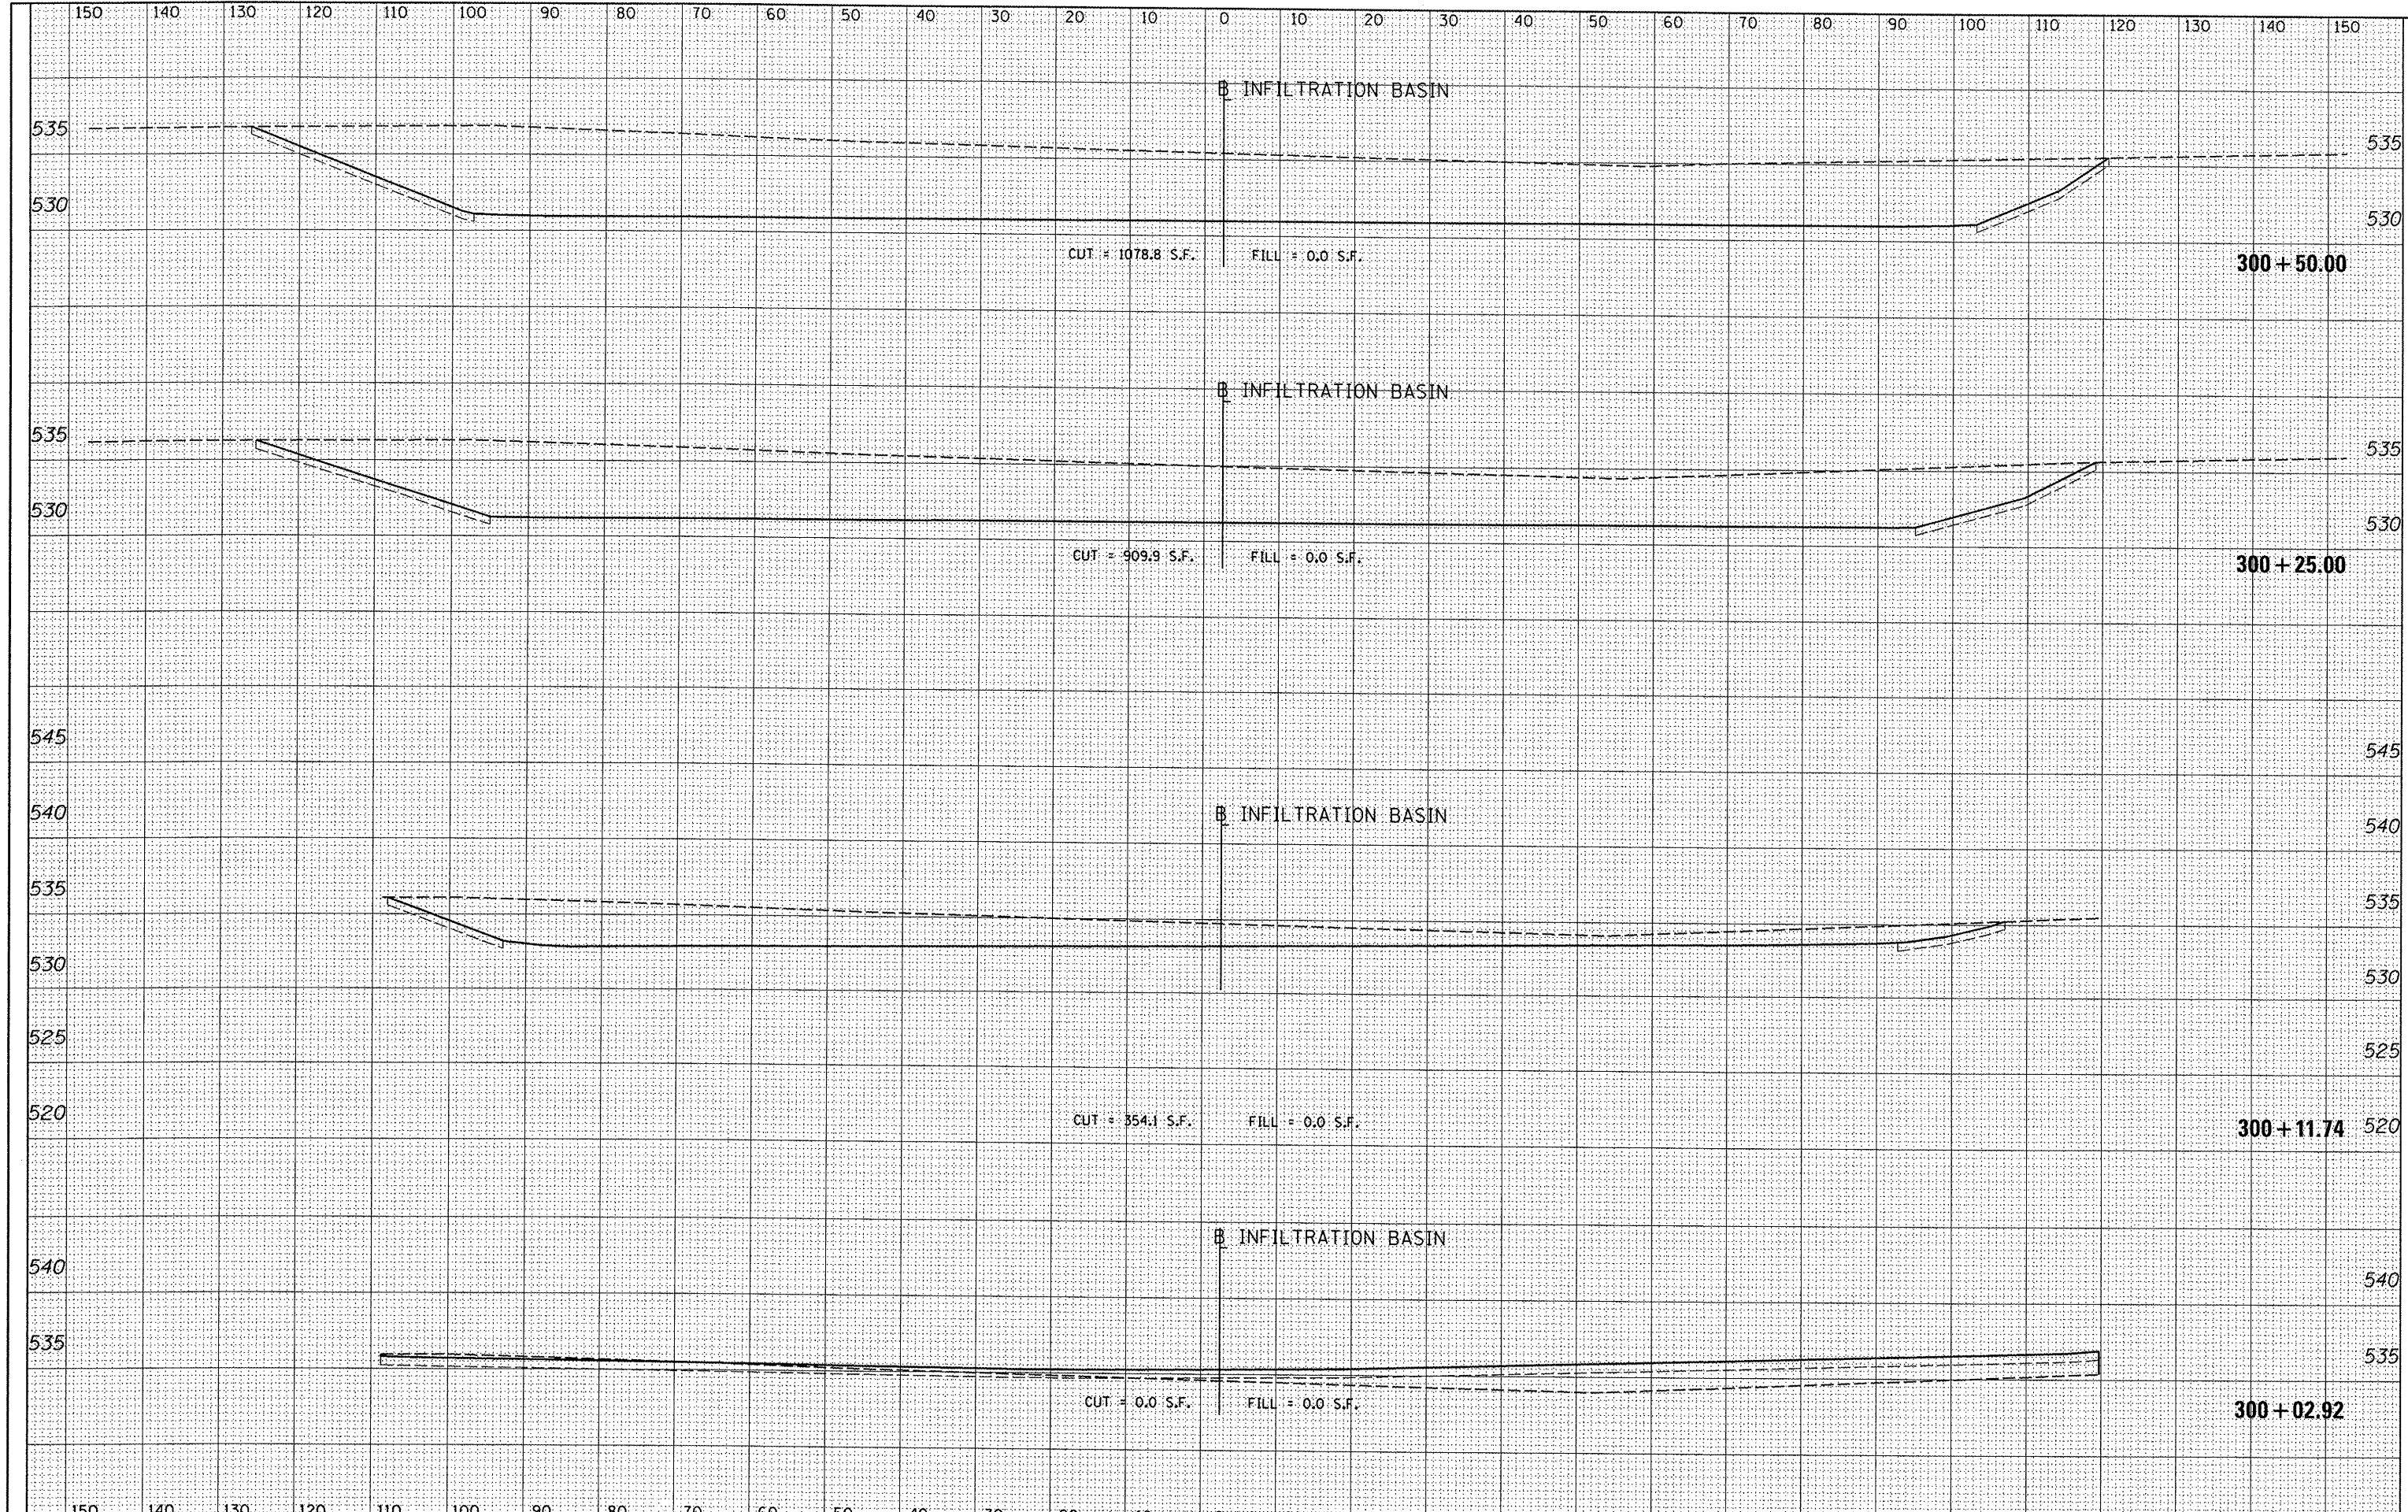

FILE NAME = I:\08Jobs\08L0212A\CAD\Road\Sheet\c-304_Deterioration.dgn	USER NAME = jaws00878	DESIGNED -	REVISED -	STATE OF ILLINOIS DEPARTMENT OF TRANSPORTATION	INFILTRATION BASIN CROSS SECTIONS				F.A.P. RTE. 6698	SECTION 10-00183-00-FP	COUNTY TAZEWELL	TOTAL SHEETS 81	SHEET NO. 78	
PLT SCALE = 20.0000' / 1" =	CHECKED -	REVISED -	SCALE:						SHEET NO. OF SHEETS	STA. 300+02.92 TO STA. 300+50.00	CONTRACT NO. 89595			
PLT DATE = 09/14/2011	DATE -	REVISED -	ILLINOIS FED. AID PROJECT M-5093 (154)											