


DATE	
BY	
FINISHED	
SURVEYED	
PLOTTED	
TEMPLATE	
NOTE BOOK	
AREAS	
CHECKED	
NO.	

DATE	
BY	
ORIGINAL	
SURVEY	
TEMPLATE	
NOTE BOOK	
AREAS	
CHECKED	
NO.	

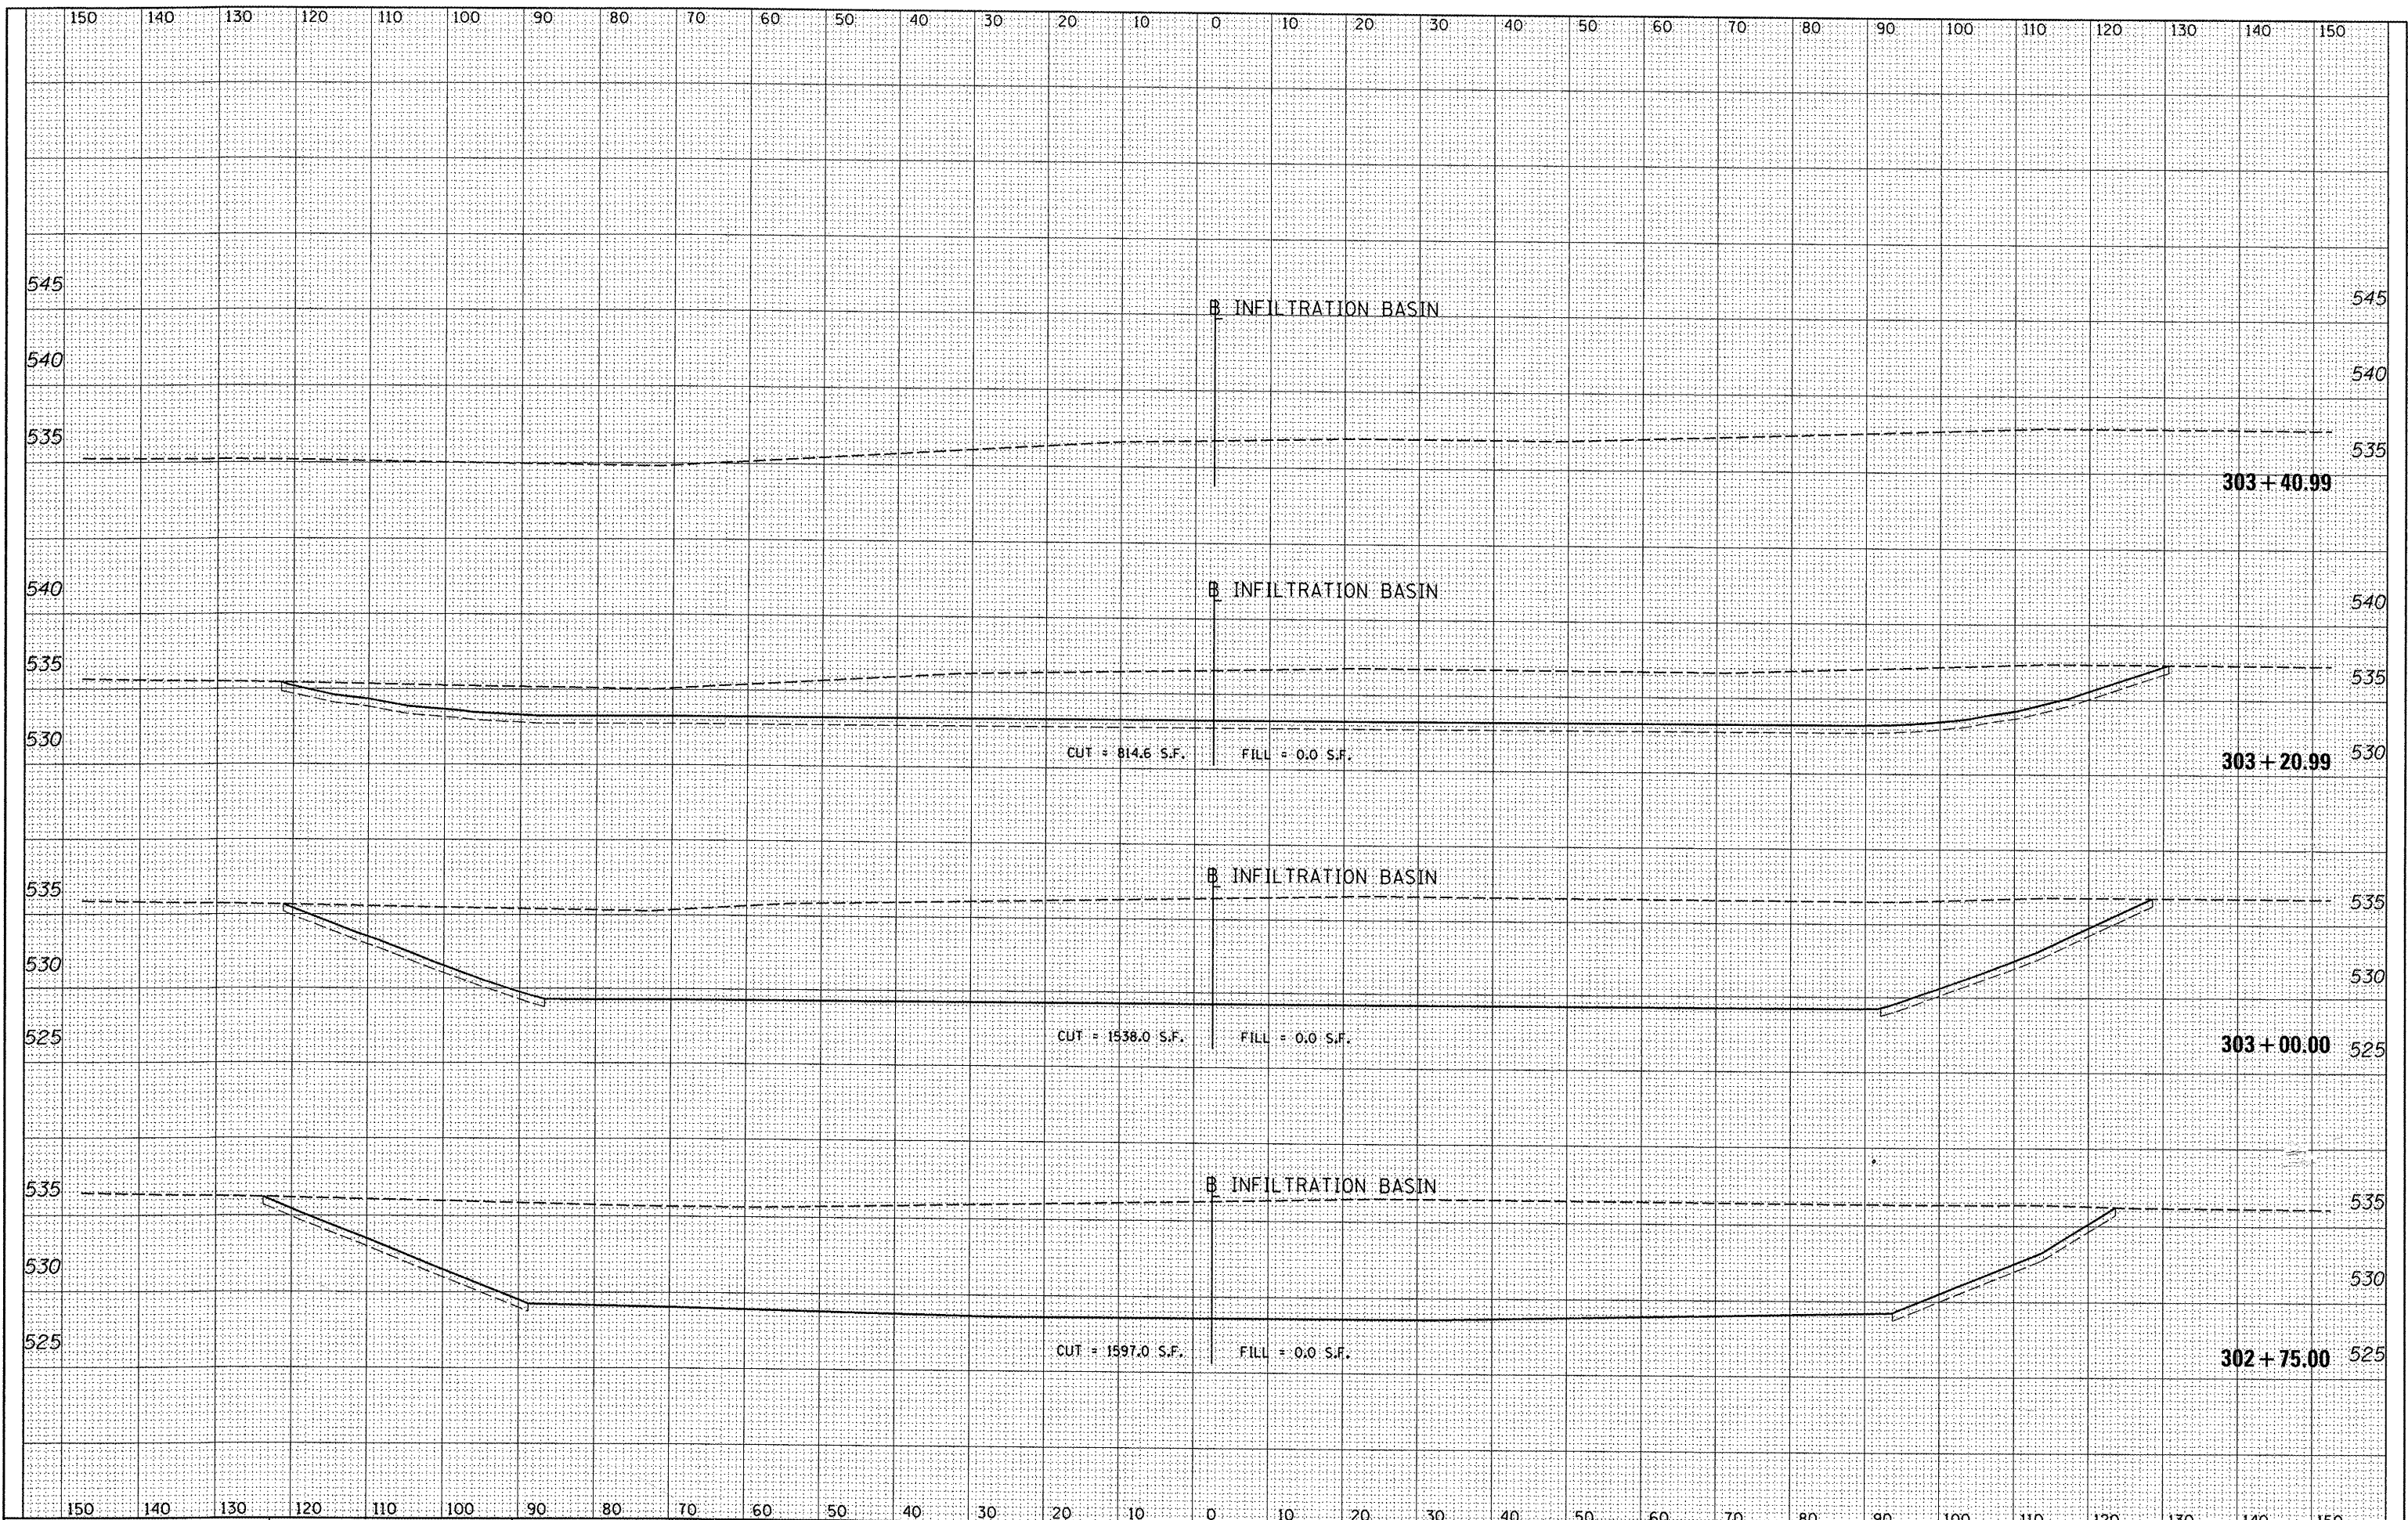

FILE NAME = I:\08Jobs\08L0212A\CAD\Road\Sheet\c-304.Detention.dgn	USER NAME = de-s000878	DESIGNED -	REVISED -	STATE OF ILLINOIS DEPARTMENT OF TRANSPORTATION	INFILTRATION BASIN CROSS SECTIONS				F.A.P. RTE. 6698	SECTION 10-00183-00-FP	COUNTY TAZEWELL	TOTAL SHEETS 81	SHEET NO. 81
		DRAWN -	REVISED -		SCALE: 1" = 20.0000' / 1"	SHEET NO. OF SHEETS	STA. 302+75.00 TO STA. 303+40.99	CONTRACT NO. 89595		ILLINOIS FED. AID PROJECT M-5095 (154)			
		CHECKED -	REVISED -										
		DATE -	REVISED -										