


ATHENS BLACKTOP
CLOSED 3 MILES AHEAD
(PLACE IN ADVANCE OF IL 123
INTERSECTION)

R. 6 W. 3rd P.M.

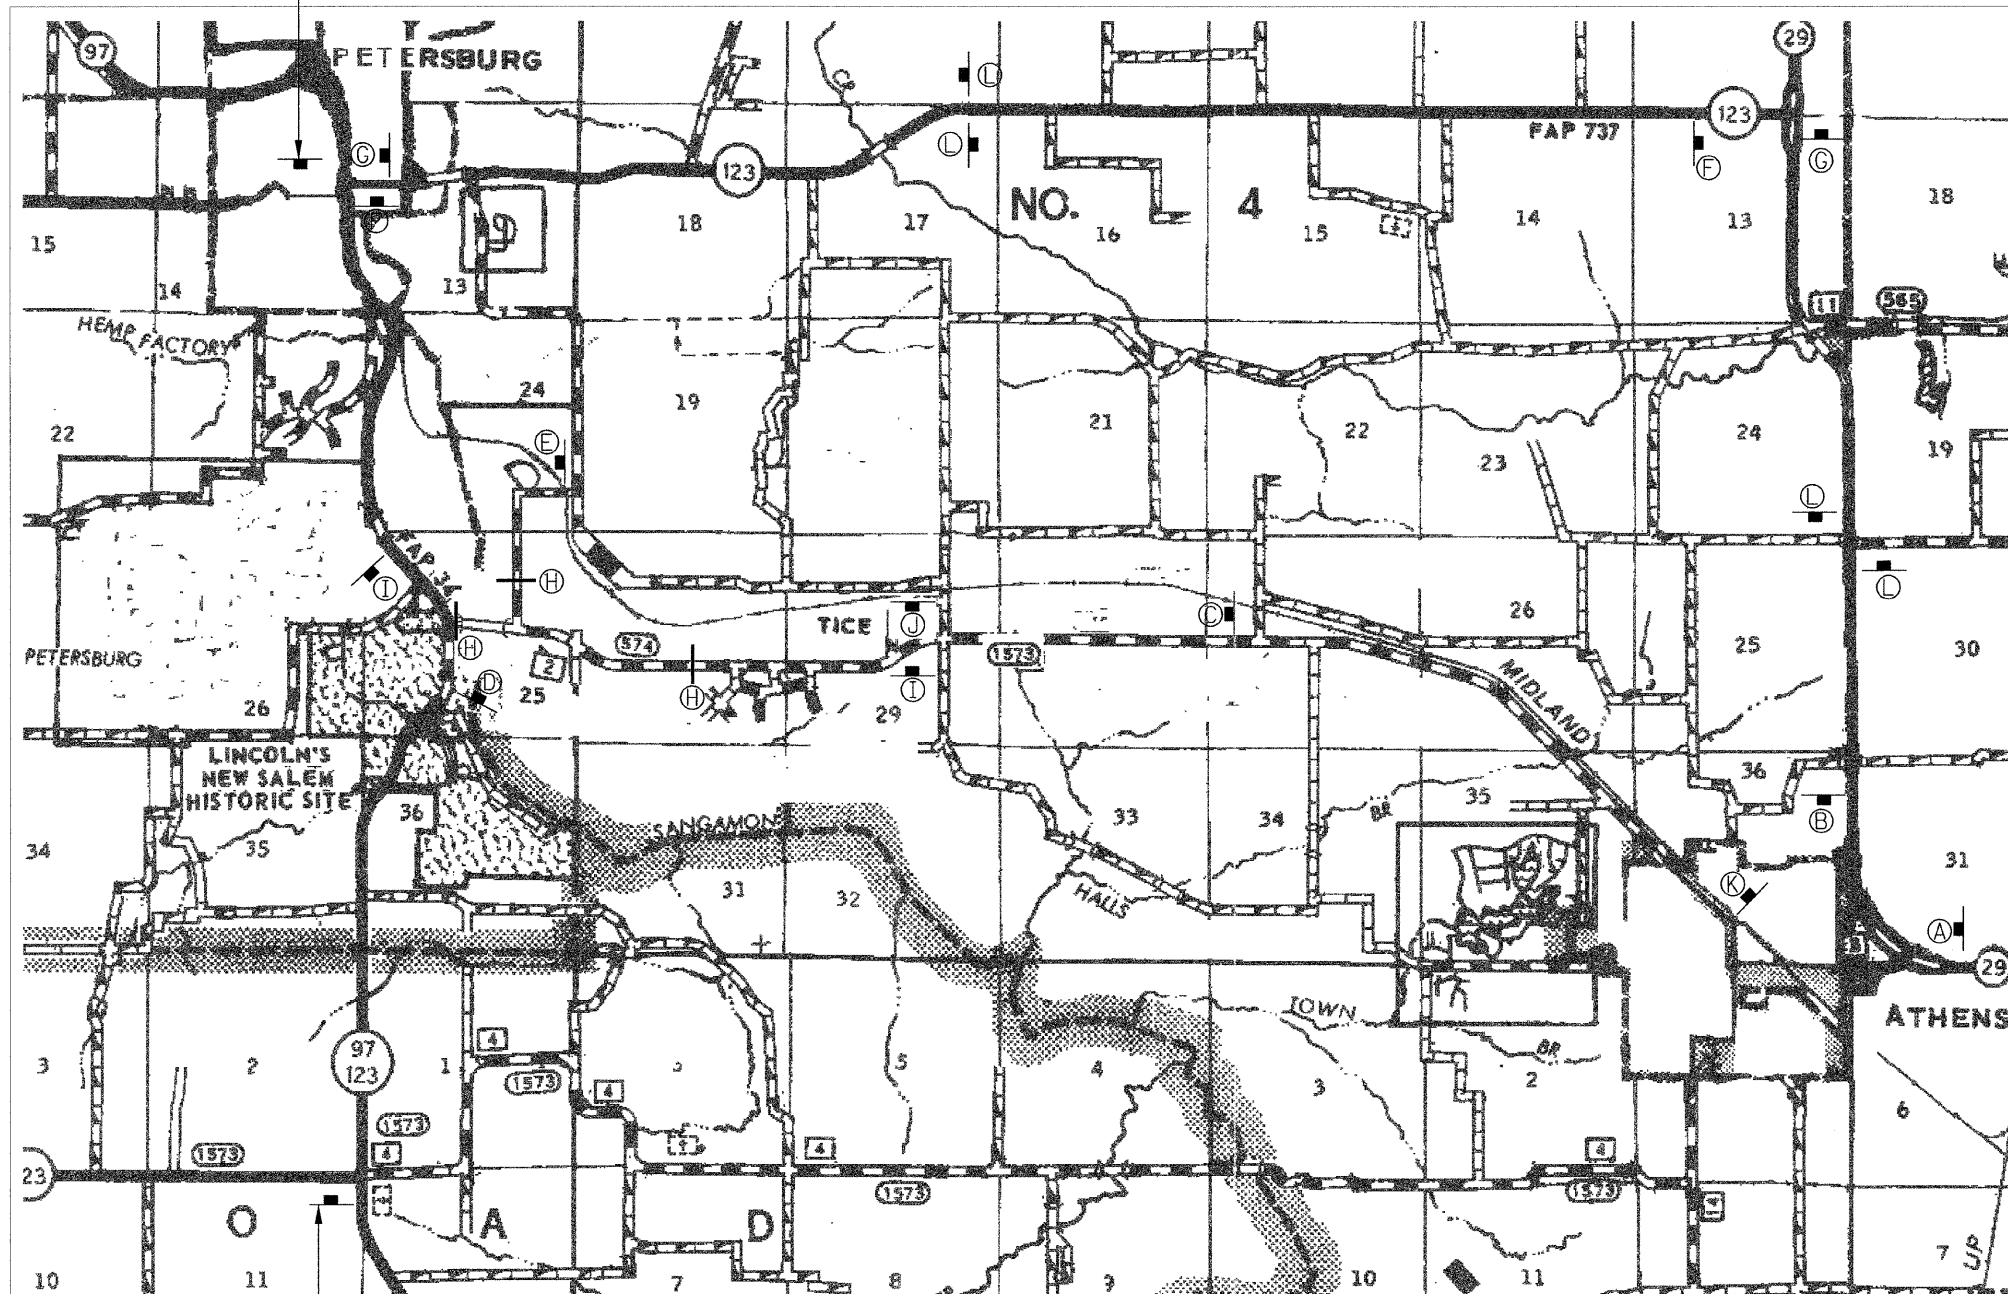

ATHENS BLACKTOP
CLOSED 3 MILES AHEAD
(PLACE IN ADVANCE OF IL 123
INTERSECTION)

SIGN & BARRICADE LOCATION PLAN

LEGEND

- Sign A - "ATHENS BLACKTOP CLOSED 5 MILES AHEAD" R11-3A 6030 WITH M4-9R-3024
- Sign B - "ATHENS BLACKTOP CLOSED 5 MILES AHEAD" R11-3A 6030
- Sign C - "ATHENS BLACKTOP CLOSED 3 MILES AHEAD" R11-3A 6030
- Sign D - ROAD CLOSED R11-2 WITH W1-6 & DETOUR AHEAD SIGN
- Sign E - ROAD CLOSED TO THRU TRAFFIC R11-4
- Sign F - ATHENS BLACKTOP WITH DETOUR M4-9R
- Sign G - ATHENS BLACKTOP WITH DETOUR M4-9L
- Sign H - BLR STANDARD 21
- Sign I - ROAD CLOSED 1 MILE AHEAD WITH W1-6L
- Sign J - ROAD CLOSED 1 MILE AHEAD WITH W1-6R
- Sign K - "ATHENS BLACKTOP CLOSED 5 MILES AHEAD"
- Sign L - ATHENS BLACKTOP WITH W1-6

ROAD CLOSED
XX MILES AHEAD
LOCAL TRAFFIC ONLY

R11-3A
BLACK ON WHITE

ROAD CLOSED
TO
THRU TRAFFIC

R11-3A
BLACK ON WHITE

ROAD
CLOSED

R11-2
BLACK ON WHITE

ATHENS BLACKTOP
BLACK ON FLUORESCENT ORANGE
WITH 6" LETTERS

DETOUR
←

M4-9L
FLUORESCENT ORANGE

DETOUR
→

M4-9R
FLUORESCENT ORANGE

DETOUR
AHEAD

BLACK ON FLUORESCENT ORANGE

← DETOUR

M4-10
FLUORESCENT ORANGE

←

W1-6
FLUORESCENT ORANGE

ATTACHMENT #1A

FILE NAME =	USER NAME = #USERS	DESIGNED -	REVISED -
8FT.ELE		DRAWN -	REVISED -
	PLOT SCALE = #SCALE#	CHECKED -	REVISED -
	PLOT DATE = #DATE#	DATE -	REVISED -

Allen Henderson & Associates, Inc.
Civil and Structural Engineers Springfield, IL.
62703 Phone: (217)544-8033 IL Design Firm
No. 184-001907

SIGN & BARRICADE LOCATION PLAN

SCALE: NONE SHEET NO. ___ OF ___ SHEETS STA. 13+59.00 TO STA. 52+00.00

F.A.S. RTE.	SECTION	COUNTY	TOTAL SHEETS	SHEET NO.
574	08-00056-03-PV	MENARD	52	18
FED. ROAD DIST. NO. [ILLINOIS] FED. AID PROJECT				CONTRACT NO. 93558