



DATE	
BY	
FINAL SURVEY	
NO. OF SHEETS	
NOTE BOOK	
NO.	
AREAS CHECKED	

DATE	
BY	
ORIGINAL SURVEY	
NO. OF SHEETS	
NOTE BOOK	
NO.	
AREAS CHECKED	

END SIDESLOPE TRANSITION - STA. 15+00

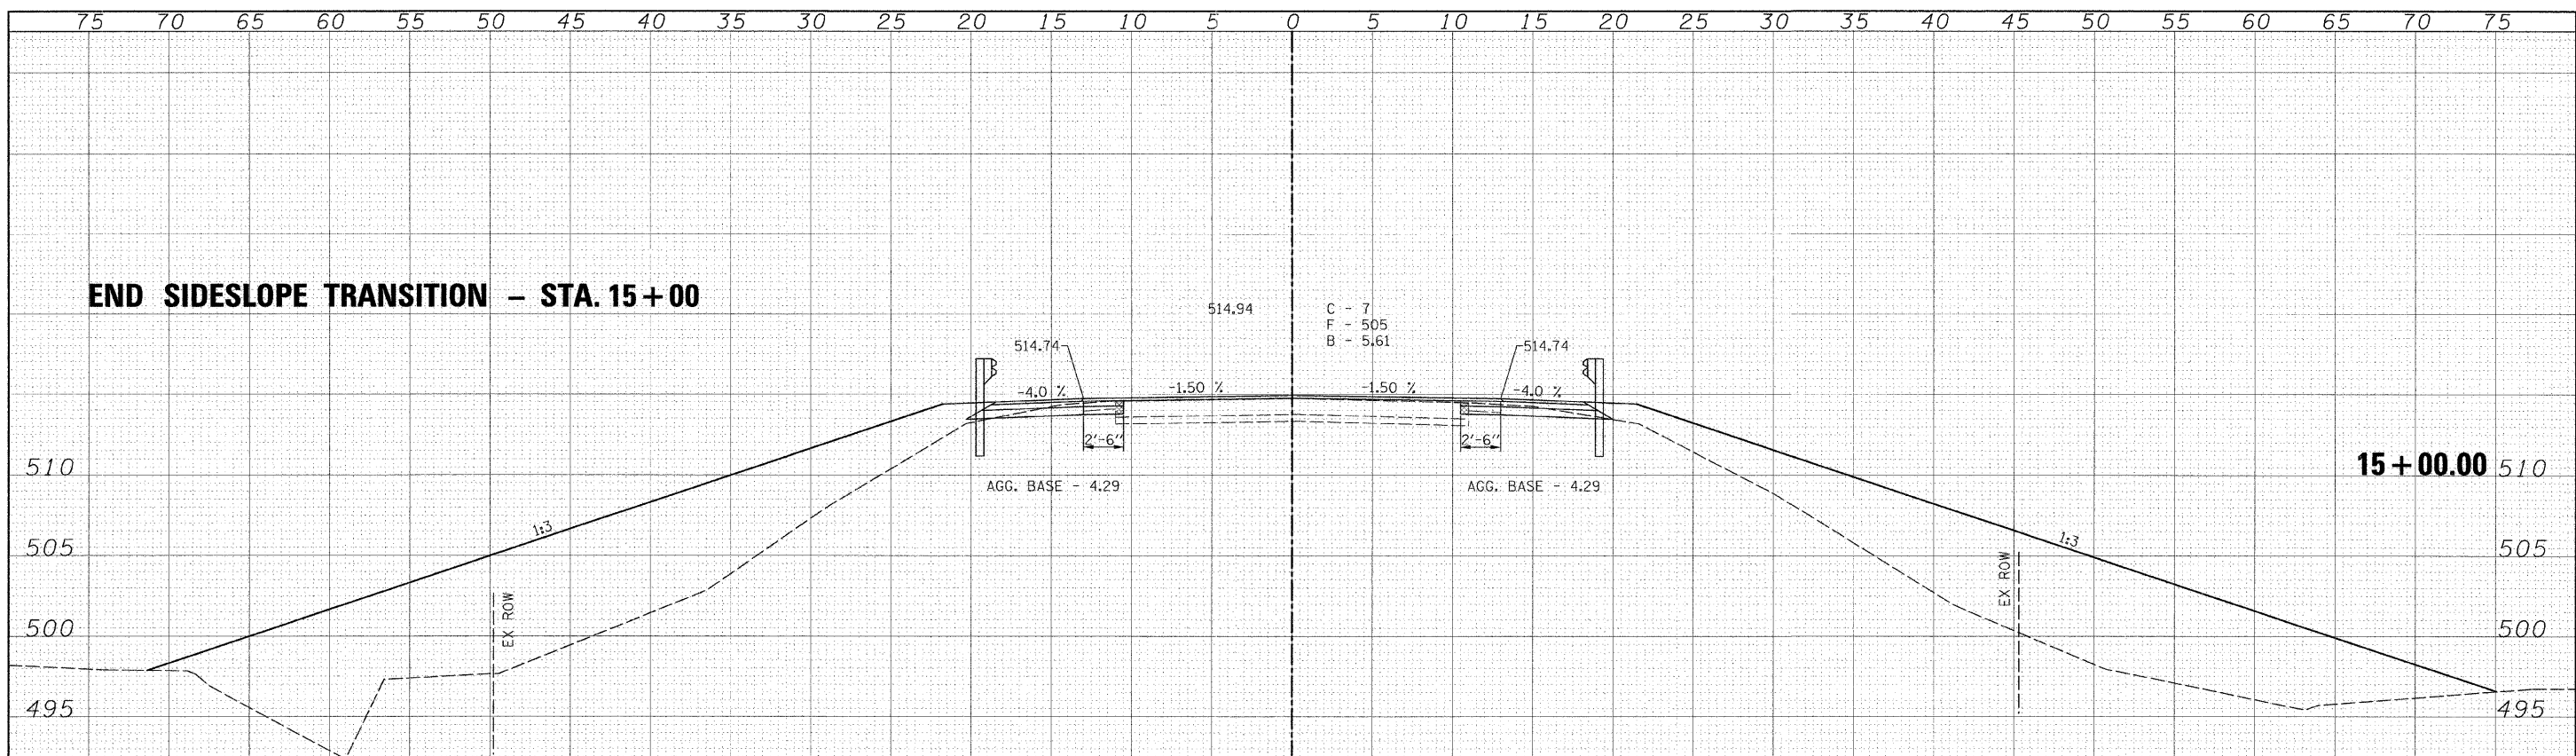

END HOT MIX ASPHALT SURFACE REMOVAL - BUTT JOINT - STA. 14+90

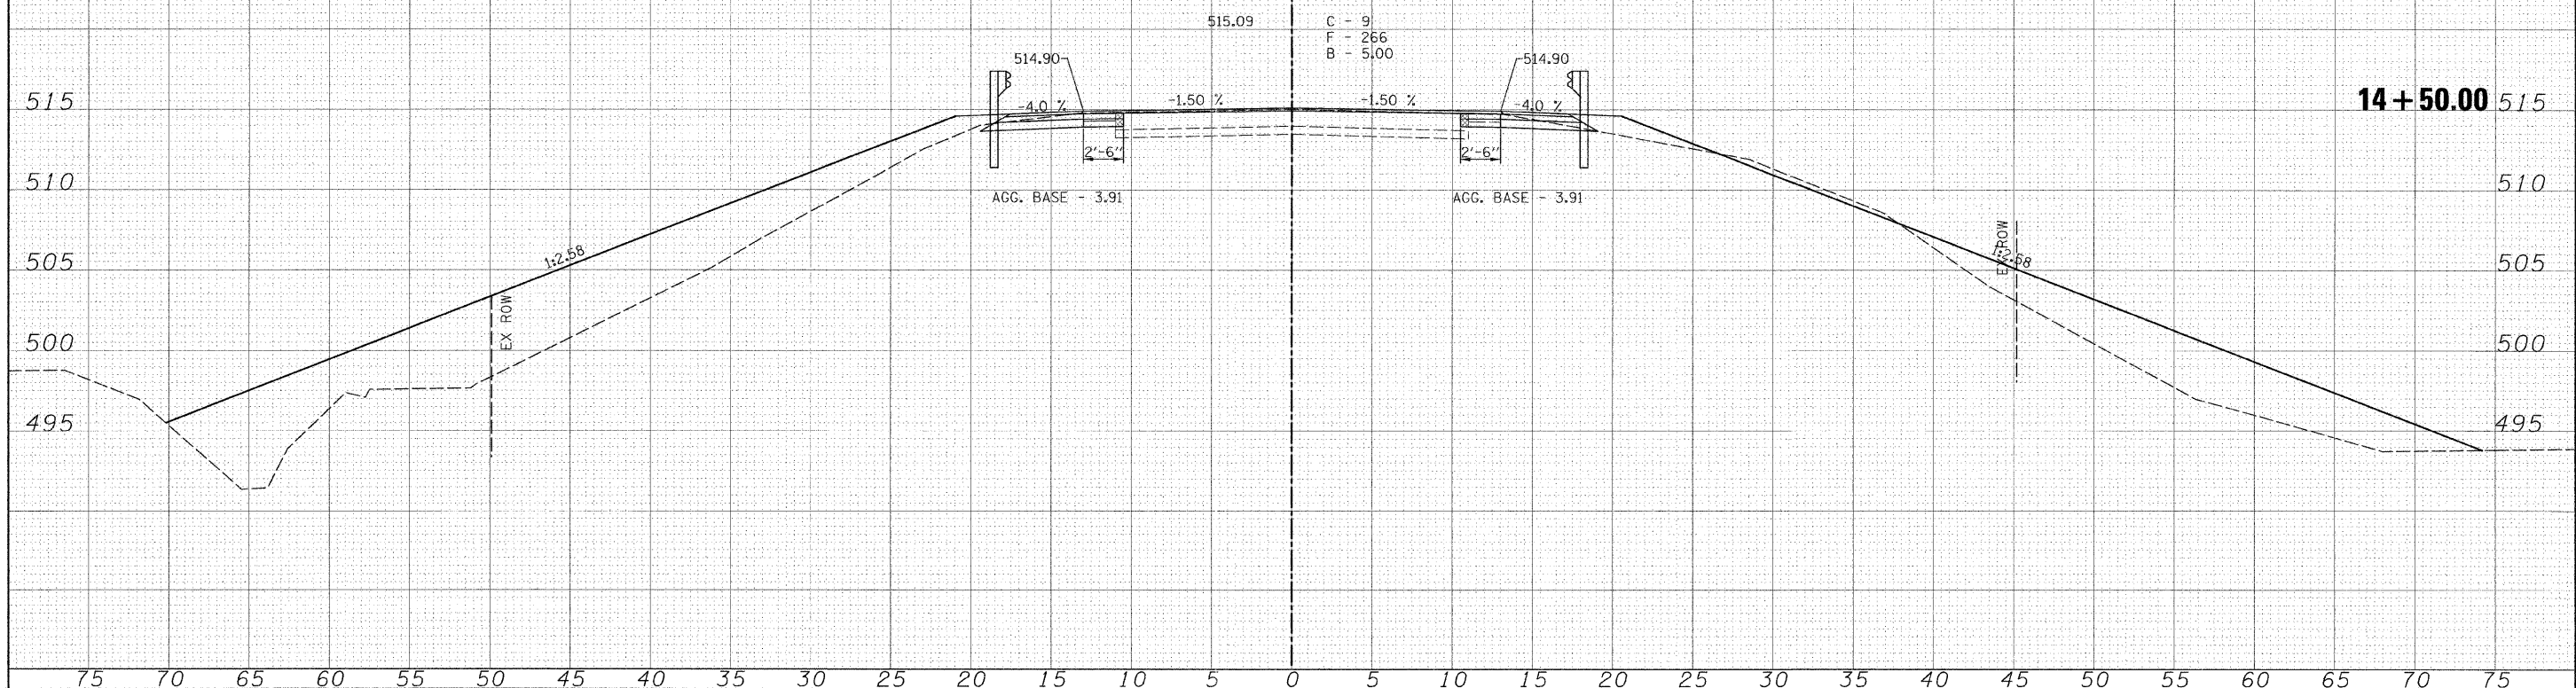

FILE NAME =	USER NAME = #USER#	DESIGNED -	REVISD -	Allen Henderson & Associates, Inc. Civil and Structural Engineers Springfield, IL 62703 Phone: (217)544-8033 IL Design Firm No. 184-001907	CROSS SECTIONS		F.A.S. RTE.	SECTION	COUNTY	TOTAL SHEETS	SHEET NO.	
#FILE#		DRAWN -	REVISD -		SCALE: 1" = 5'	SHEET NO. 07 OF SHEETS	STA. 14+50.00 TO STA. 15+00.00	574	08-00056-03-PV	MENARD	52	23
		CHECKED -	REVISD -									
		DATE -	REVISD -									
							CONTRACT NO. 93558					
							FED. ROAD DIST. NO. ILLINOIS FED. AID PROJECT					