



BY	DATE
FINAL SURVEY	
PLOTTED	
NOTE BOOK	
AREAS CHECKED	
NO.	

BY	DATE
ORIGINAL SURVEY	
PLOTTED	
NOTE BOOK	
AREAS CHECKED	
NO.	

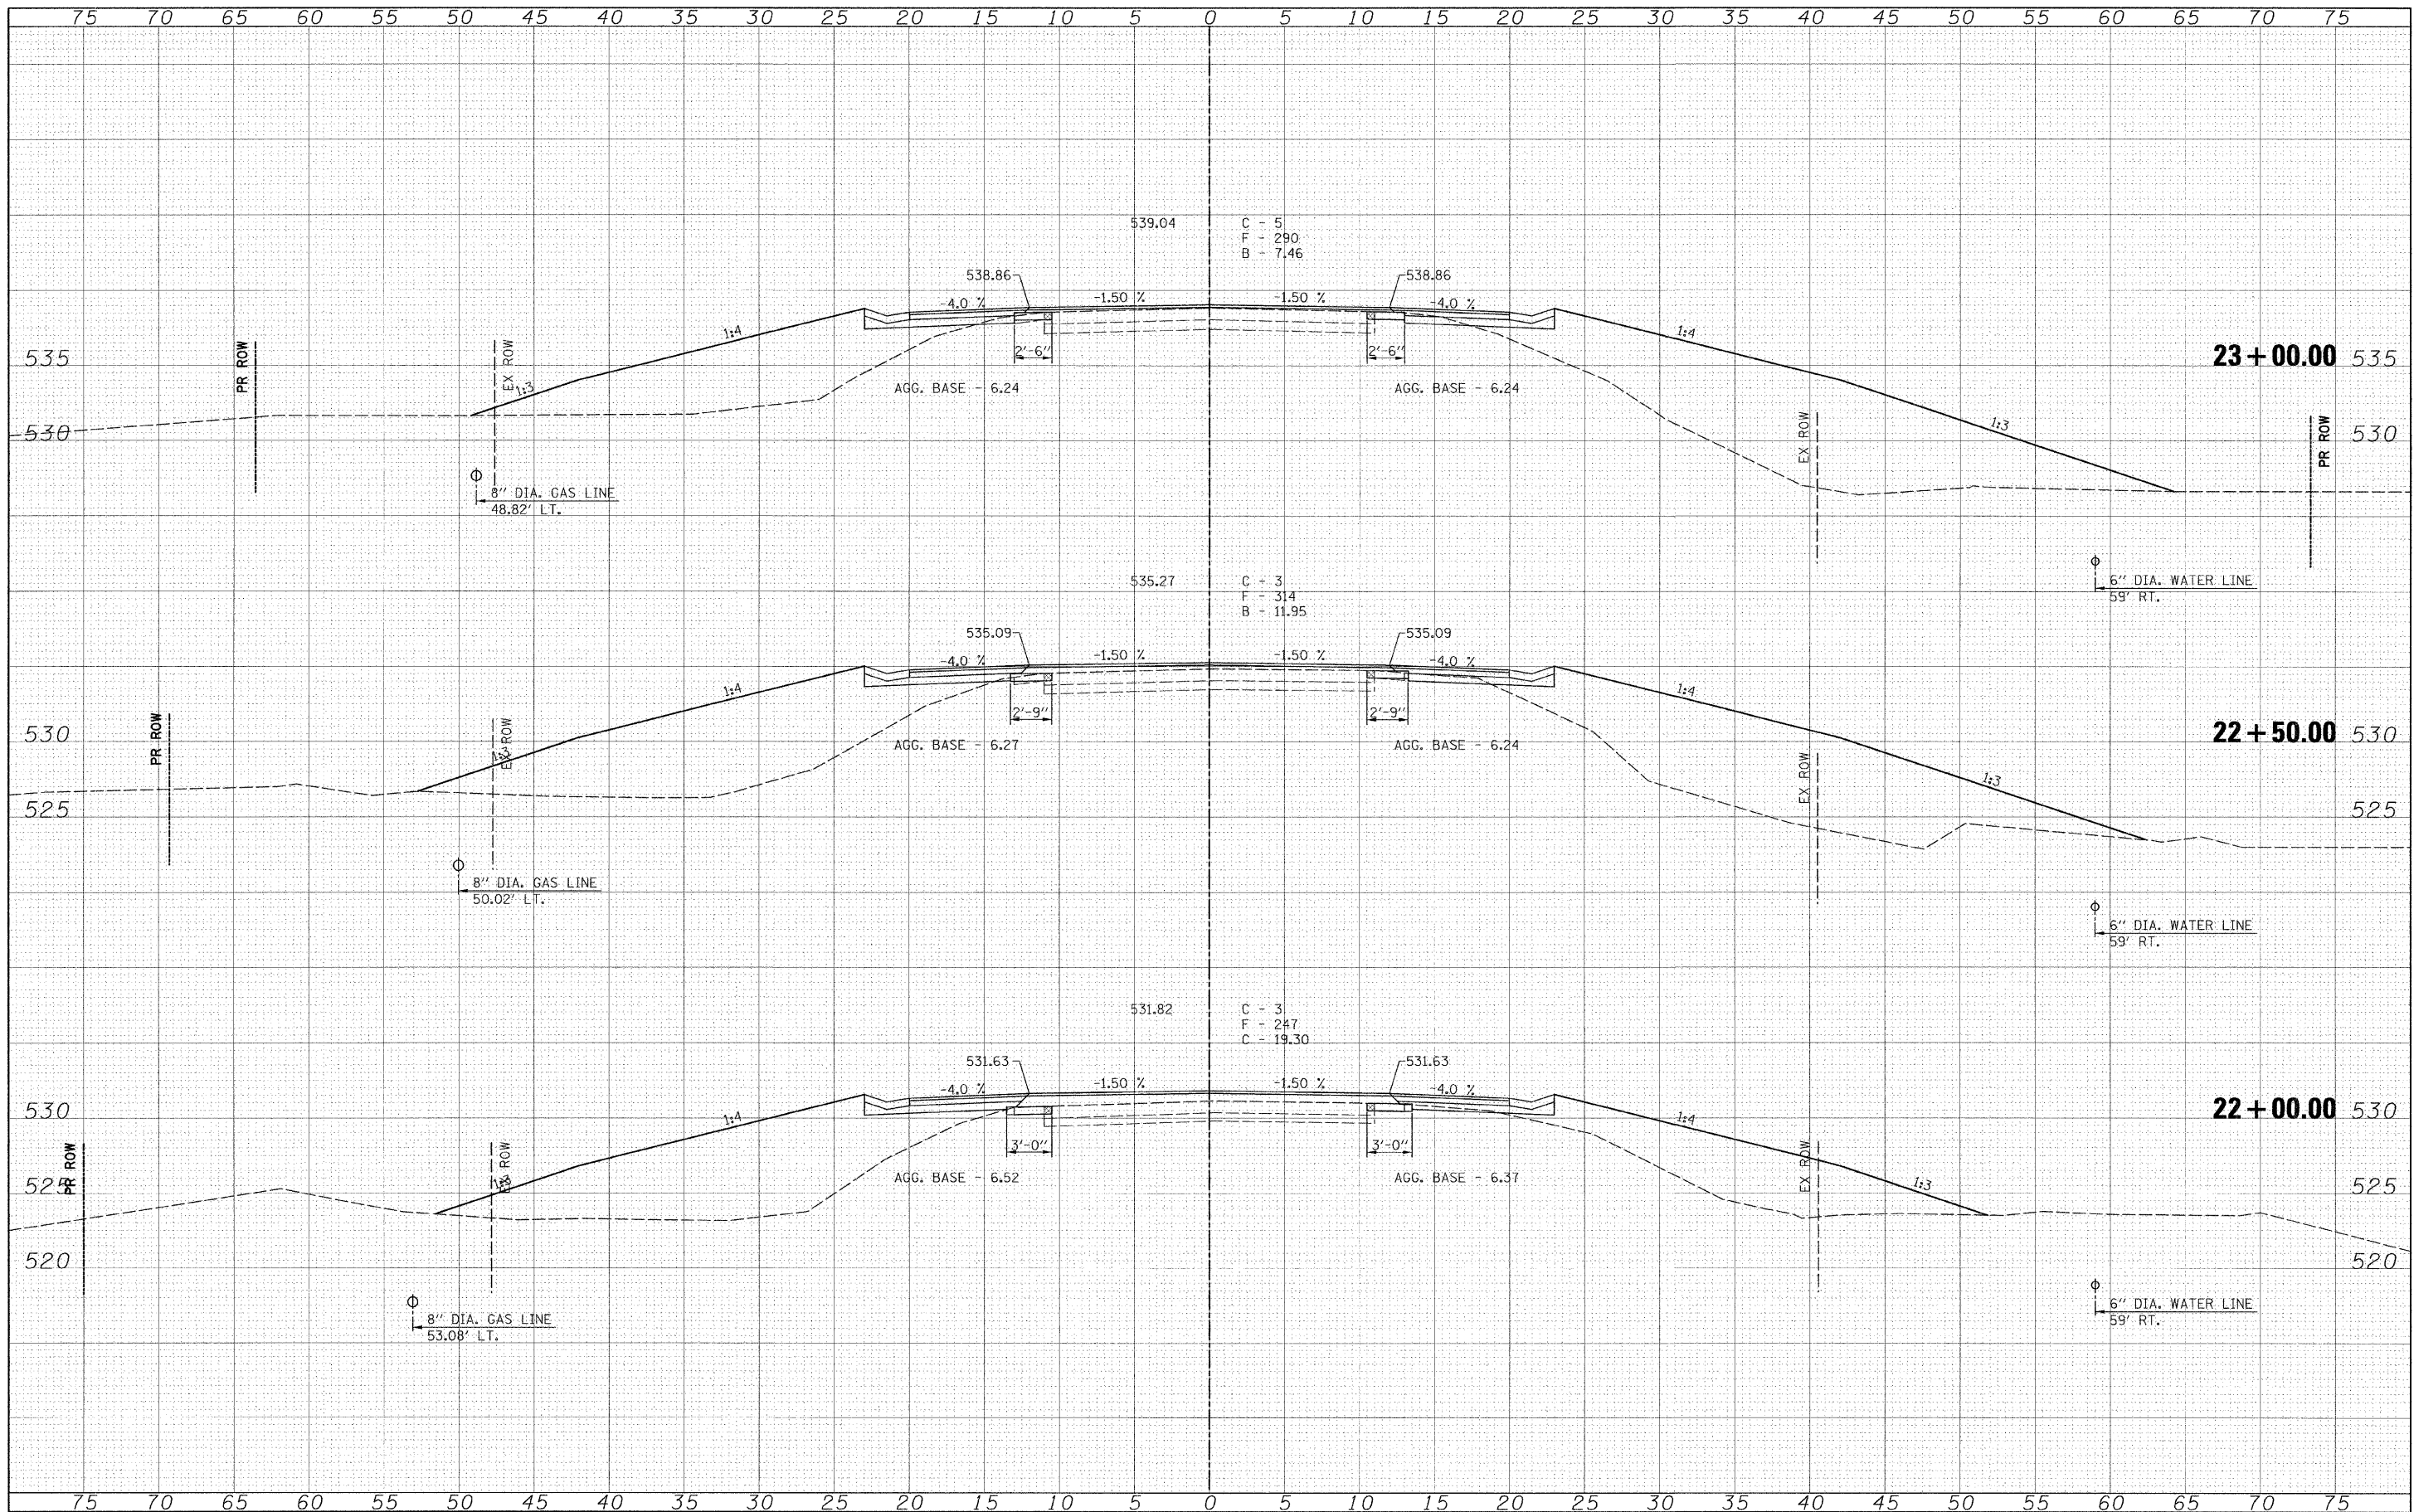

FILE NAME =	USER NAME = #USER#	DESIGNED -	REVISED -	 Allen Henderson & Associates, Inc. Civil and Structural Engineers Springfield, IL 62703 Phone: (217)544-8033 IL Design Firm No. 184-001907	CROSS SECTIONS		F.A.S. RTE. 574	SECTION 08-00056-03-PV	COUNTY MENARD	TOTAL SHEETS 52	SHEET NO. 29	
#FILE#		DRAWN -	REVISED -		SCALE: 1" = 5'	SHEET NO. OF SHEETS	STA. 22+00.00 TO STA. 23+00.00	CONTRACT NO. 93558				
PLOT SCALE = #SCALE#		CHECKED -	REVISED -		FED. ROAD DIST. NO. - ILLINOIS FED. AID PROJECT							
PLOT DATE = #DATE#		DATE -	REVISED -									