


75 70 65 60 55 50 45 40 35 30 25 20 15 10 5 0 5 10 15 20 25 30 35 40 45 50 55 60 65 70 75

SUPERELEVATION TRANSITION BEGINS - STA. 24+65.56 LT.

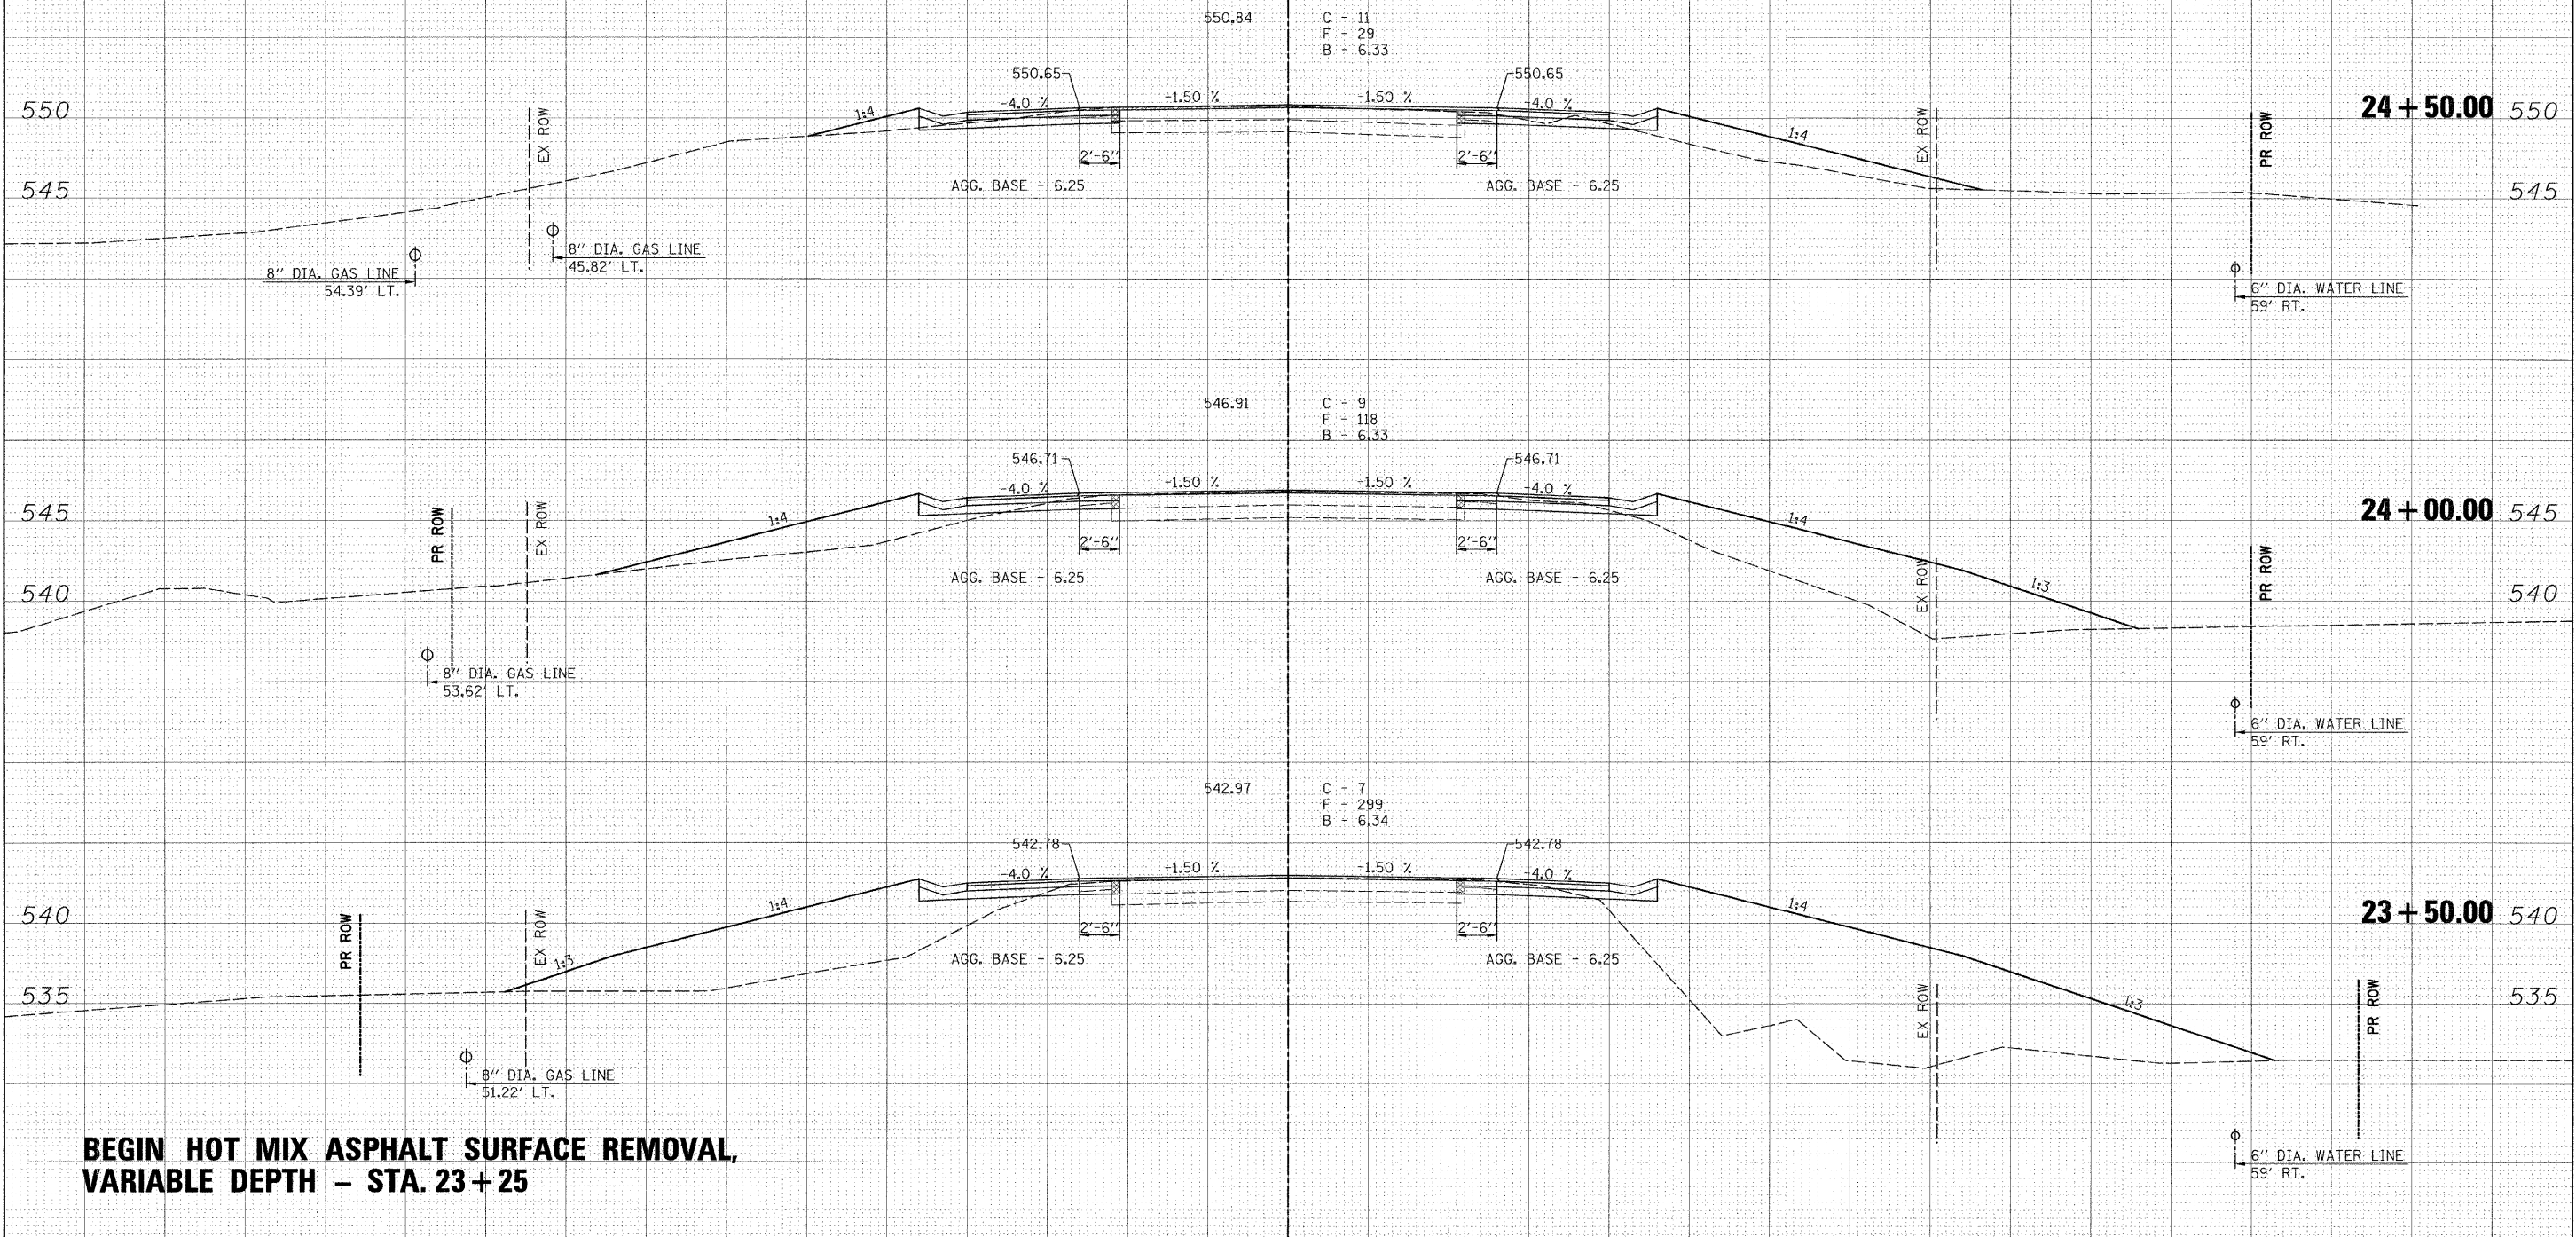

BEGIN HOT MIX ASPHALT SURFACE REMOVAL, VARIABLE DEPTH - STA. 23+25

DATE	
BY	
FINAL SURVEY	
PLOTTED	
NOTE BOOK	
AREAS	
AREAS CHECKED	
NO.	

DATE	
BY	
ORIGINAL SURVEY	
PLOTTED	
NOTE BOOK	
AREAS	
AREAS CHECKED	
NO.	

FILE NAME =	USER NAME = #USER#	DESIGNED -	REVISED -	<p>Allen Henderson & Associates, Inc. Civil and Structural Engineers Springfield, IL 62703 Phone: (217)544-8033 IL Design Firm No. 184-001907</p>	CROSS SECTIONS		F.A.S. RTE. 574	SECTION 08-00056-03-PV	COUNTY MENARD	TOTAL SHEETS 52	SHEET NO. 30	
#FILE#	PLOT SCALE = #SCALE#	CHECKED -	REVISED -		SCALE: 1" = 5'	SHEET NO. ___ OF ___ SHEETS	STA. 23+50.00 TO STA. 24+50.00	CONTRACT NO. 93558				
	PLOT DATE = #DATE#	DATE -	REVISED -		FED. ROAD DIST. NO. - ILLINOIS FED. AID PROJECT							