


DATE	
BY	
FINAL SURVEY	
PLOTTED	
NOTE BOOK	
AREAS	
AREAS CHECKED	
NO.	

DATE	
BY	
ORIGINAL SURVEY	
PLOTTED	
NOTE BOOK	
AREAS	
AREAS CHECKED	
NO.	

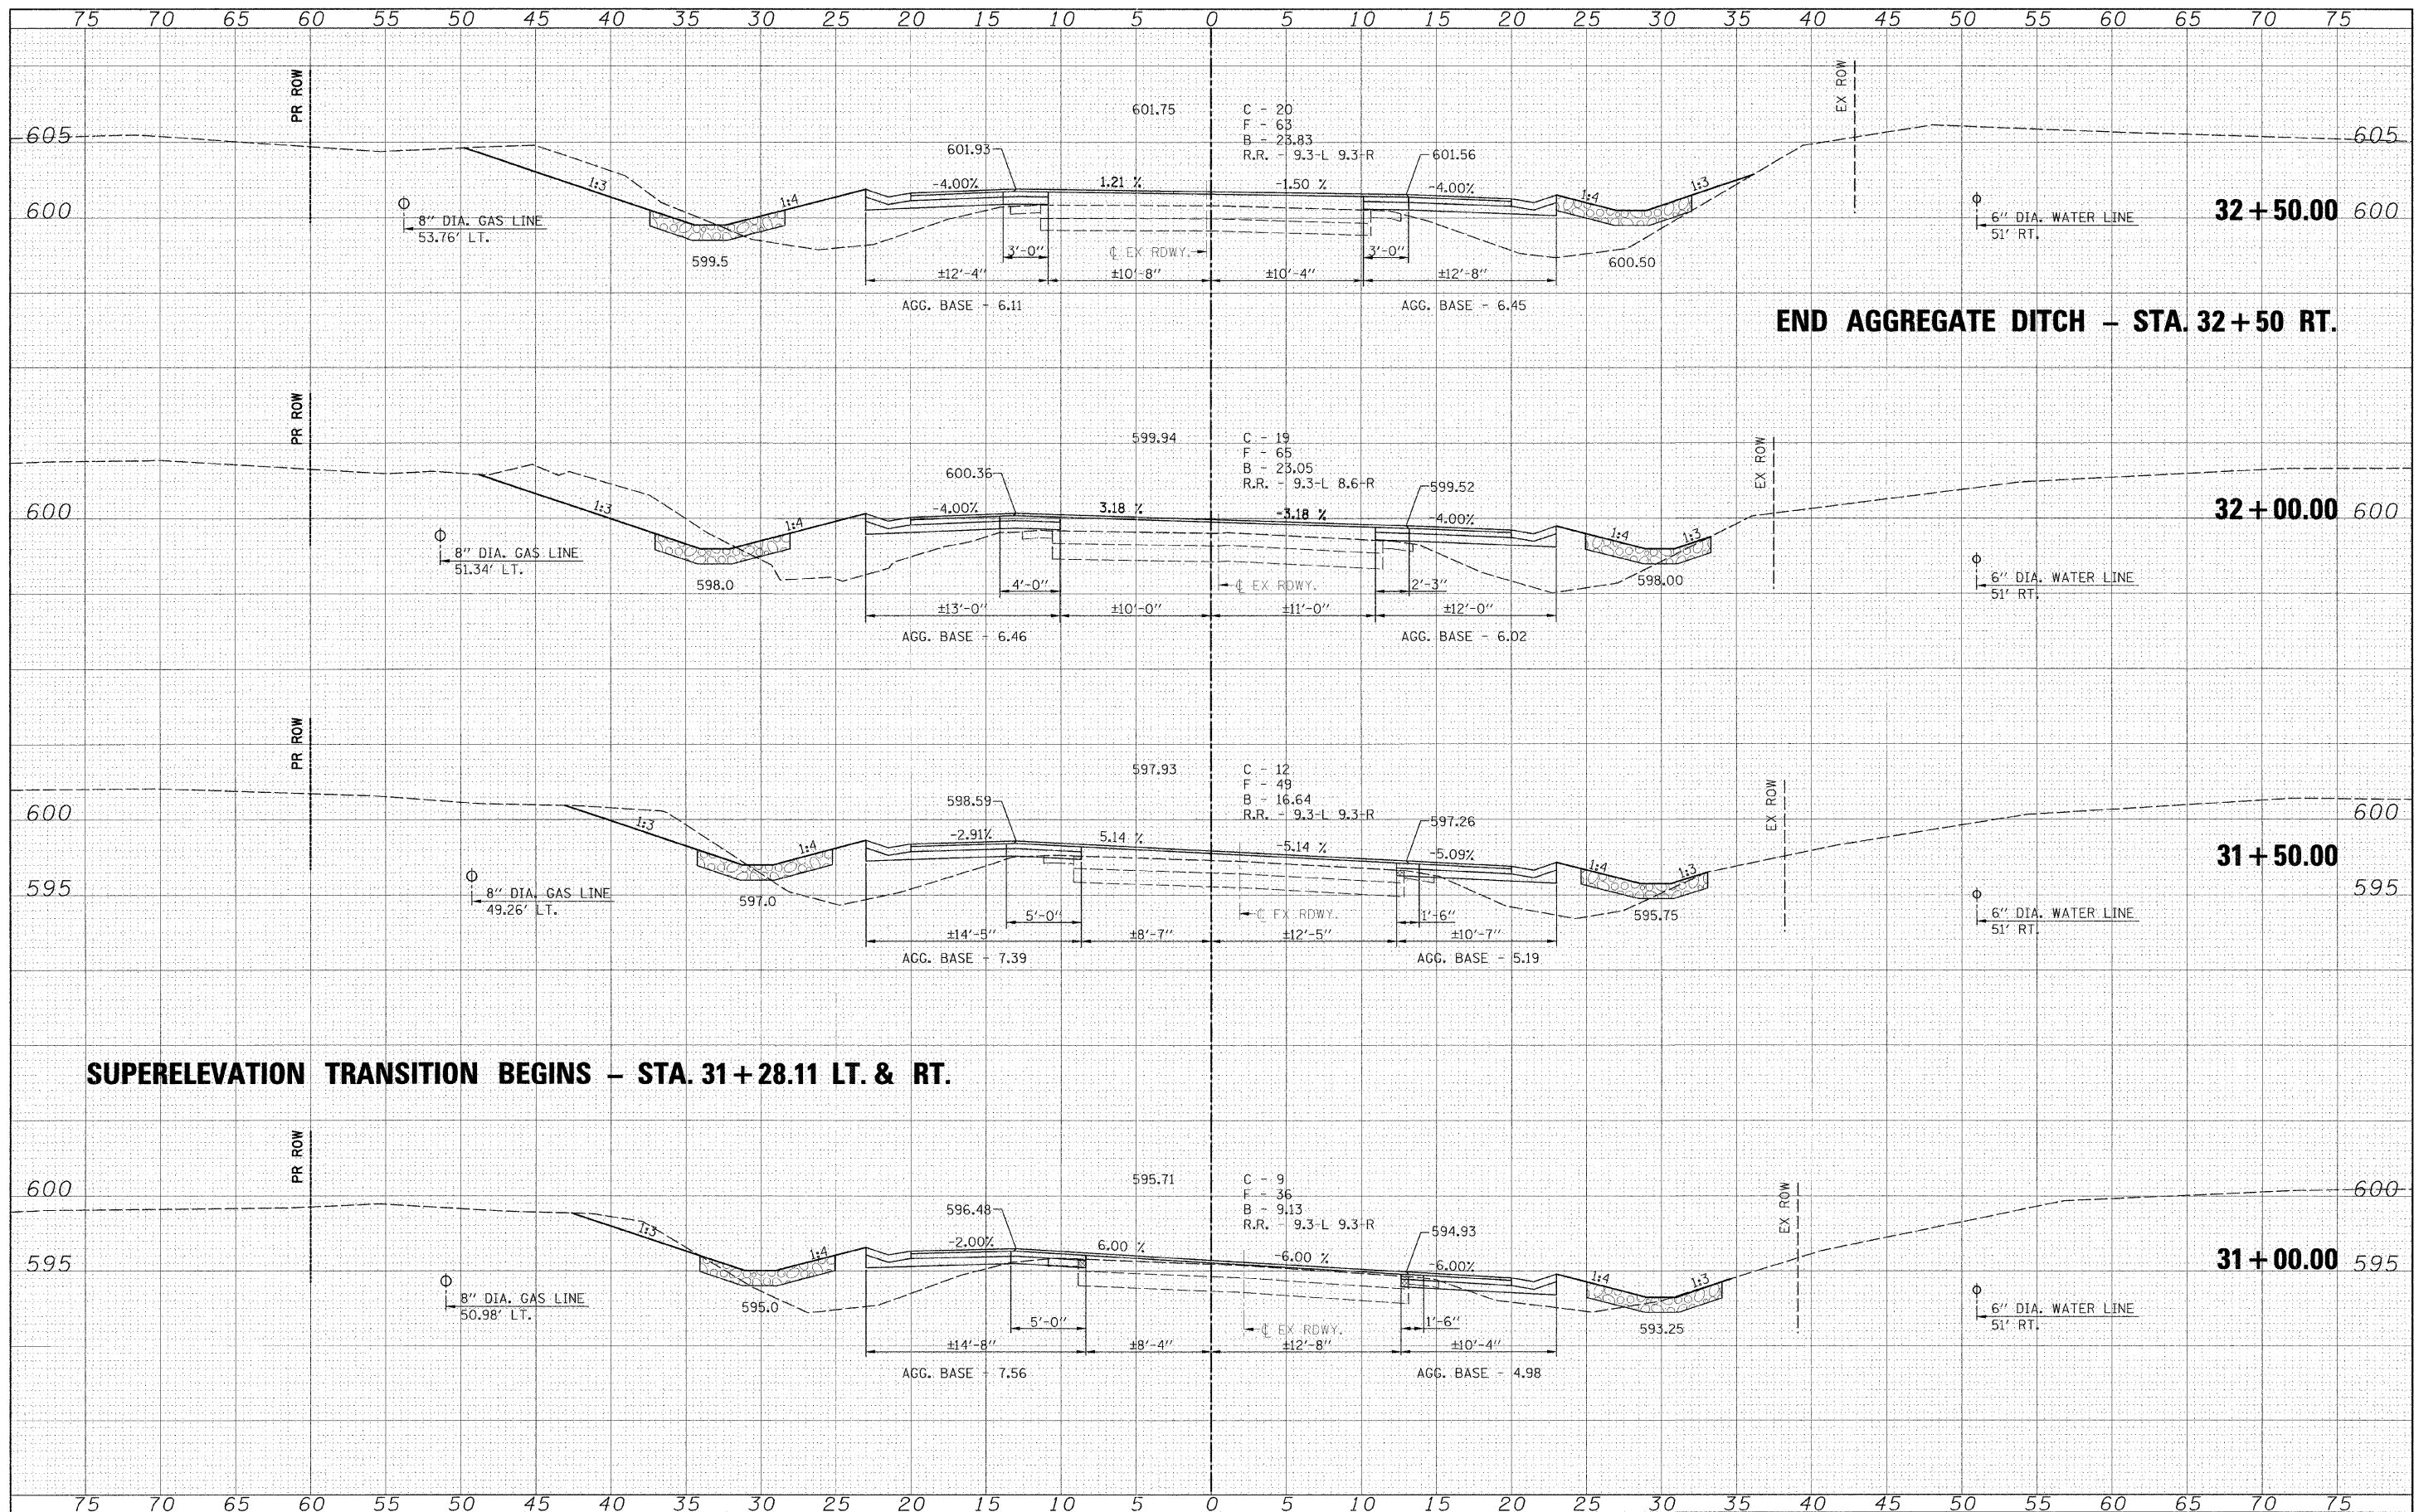

FILE NAME =	USER NAME = #USER#	DESIGNED -	REVISED -	Allen Henderson & Associates, Inc. Civil and Structural Engineers Springfield, IL 62703 Phone: (217)544-8033 IL Design Firm No. 184-001907	CROSS SECTIONS		F.A.S. RTE.	SECTION	COUNTY	TOTAL SHEETS	SHEET NO.
#FILE#		DRAWN -	REVISED -				574	08-00056-03-PV	MENARD	52	35
PLOT SCALE = #SCALE#		CHECKED -	REVISED -				CONTRACT NO. 93558				
PLOT DATE = #DATE#		DATE -	REVISED -				FED. ROAD DIST. NO. - [ILLINOIS] FED. AID PROJECT				
							SCALE: 1" = 5'	SHEET NO. ___ OF ___ SHEETS	STA. 31+00.00 TO STA. 32+50.00		