


FINAL SURVEY
 SURVEYED BY: _____ DATE: _____
 NOTE BOOK NO.: _____
 TEMPLATE AREAS CHECKED: _____

ORIGINAL SURVEY
 SURVEYED BY: _____ DATE: _____
 NOTE BOOK NO.: _____
 TEMPLATE AREAS CHECKED: _____

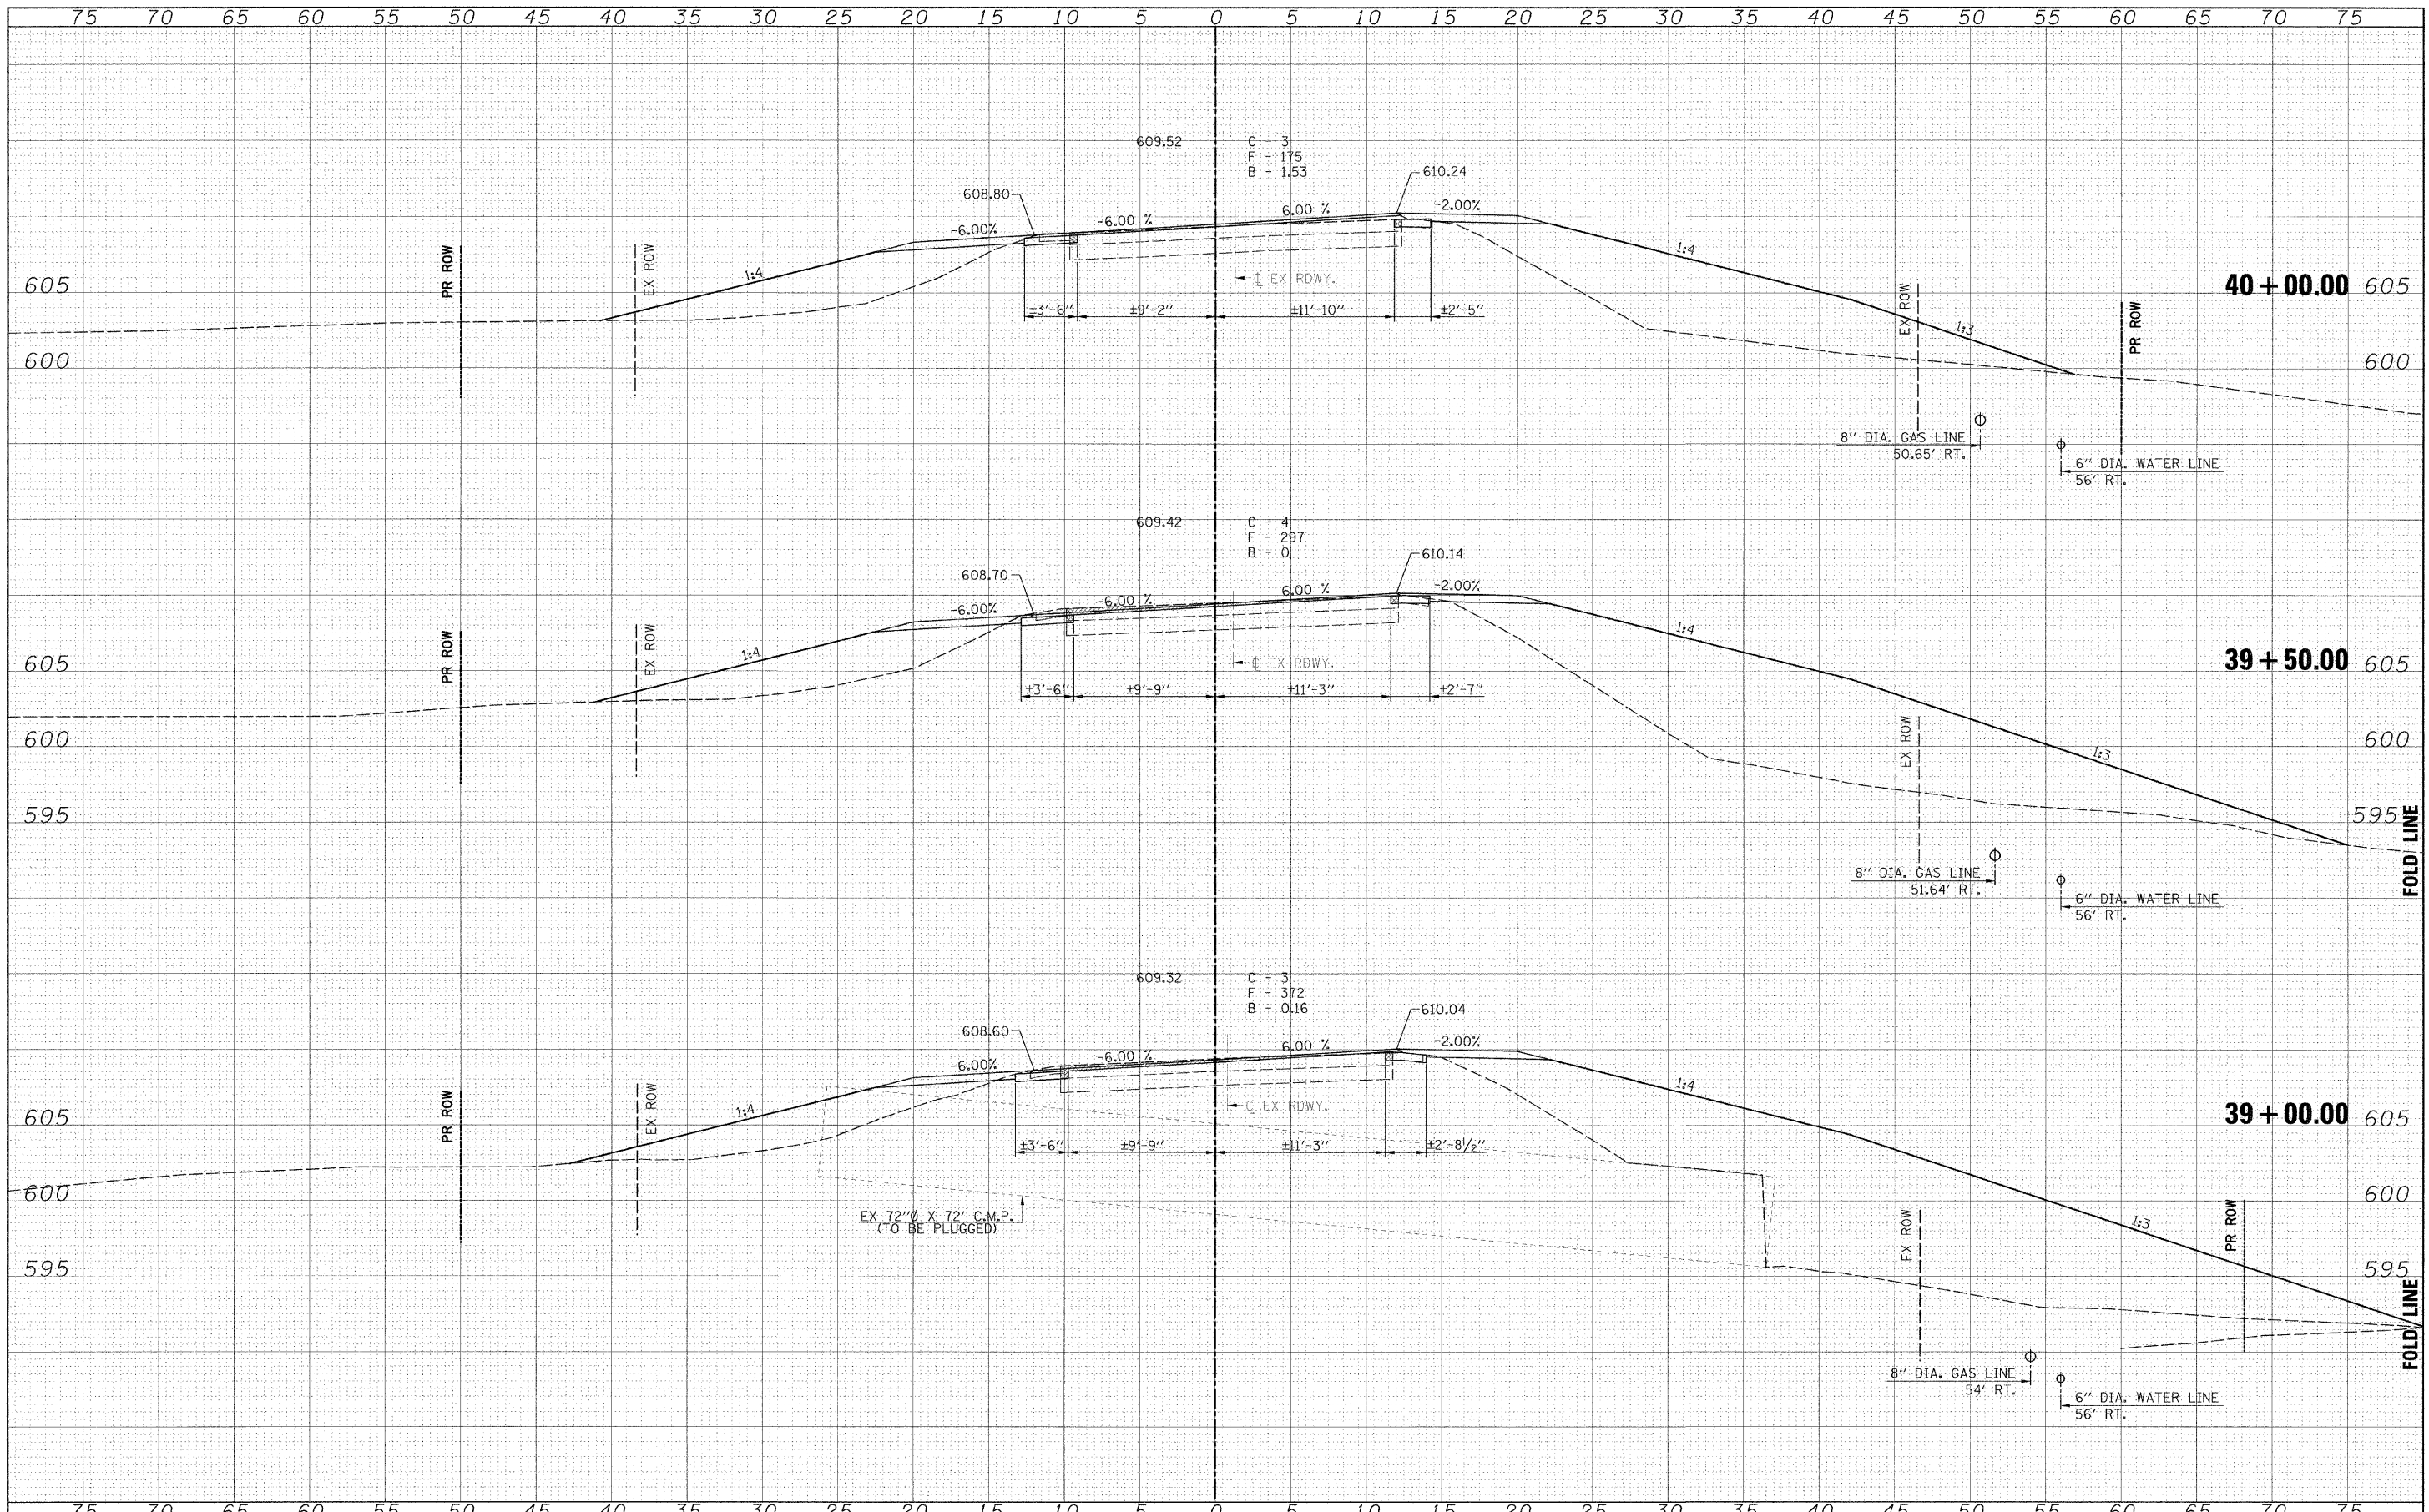

FILE NAME =	USER NAME = #USER#	DESIGNED -	REVISD -	Allen Henderson & Associates, Inc. Civil and Structural Engineers Springfield, IL 62703 Phone: (217)544-8033 IL Design Firm No. 184-001907	CROSS SECTIONS		F.A.S. RTE. 574	SECTION 08-00056-03-PV	COUNTY MENARD	TOTAL SHEETS 52	SHEET NO. 40
#FILEL#	PLOT SCALE = #SCALE#	DRAWN -	REVISD -		SCALE: 1" = 5'	SHEET NO. 00	SHEETS 00	S.T.A. 39+00.00	TO S.T.A. 40+00.00	FED. ROAD DIST. NO. ILLINOIS FED. AID PROJECT	CONTRACT NO. 93558
	PLOT DATE = #DATE#	CHECKED -	REVISD -								
		DATE -	REVISD -								