


| | |
|---------------|--|
| DATE | |
| BY | |
| SURVEYED | |
| PLOTTED | |
| NOTE BOOK | |
| AREAS CHECKED | |
| NO. | |

| | |
|---------------|--|
| DATE | |
| BY | |
| SURVEYED | |
| PLOTTED | |
| NOTE BOOK | |
| AREAS CHECKED | |
| NO. | |

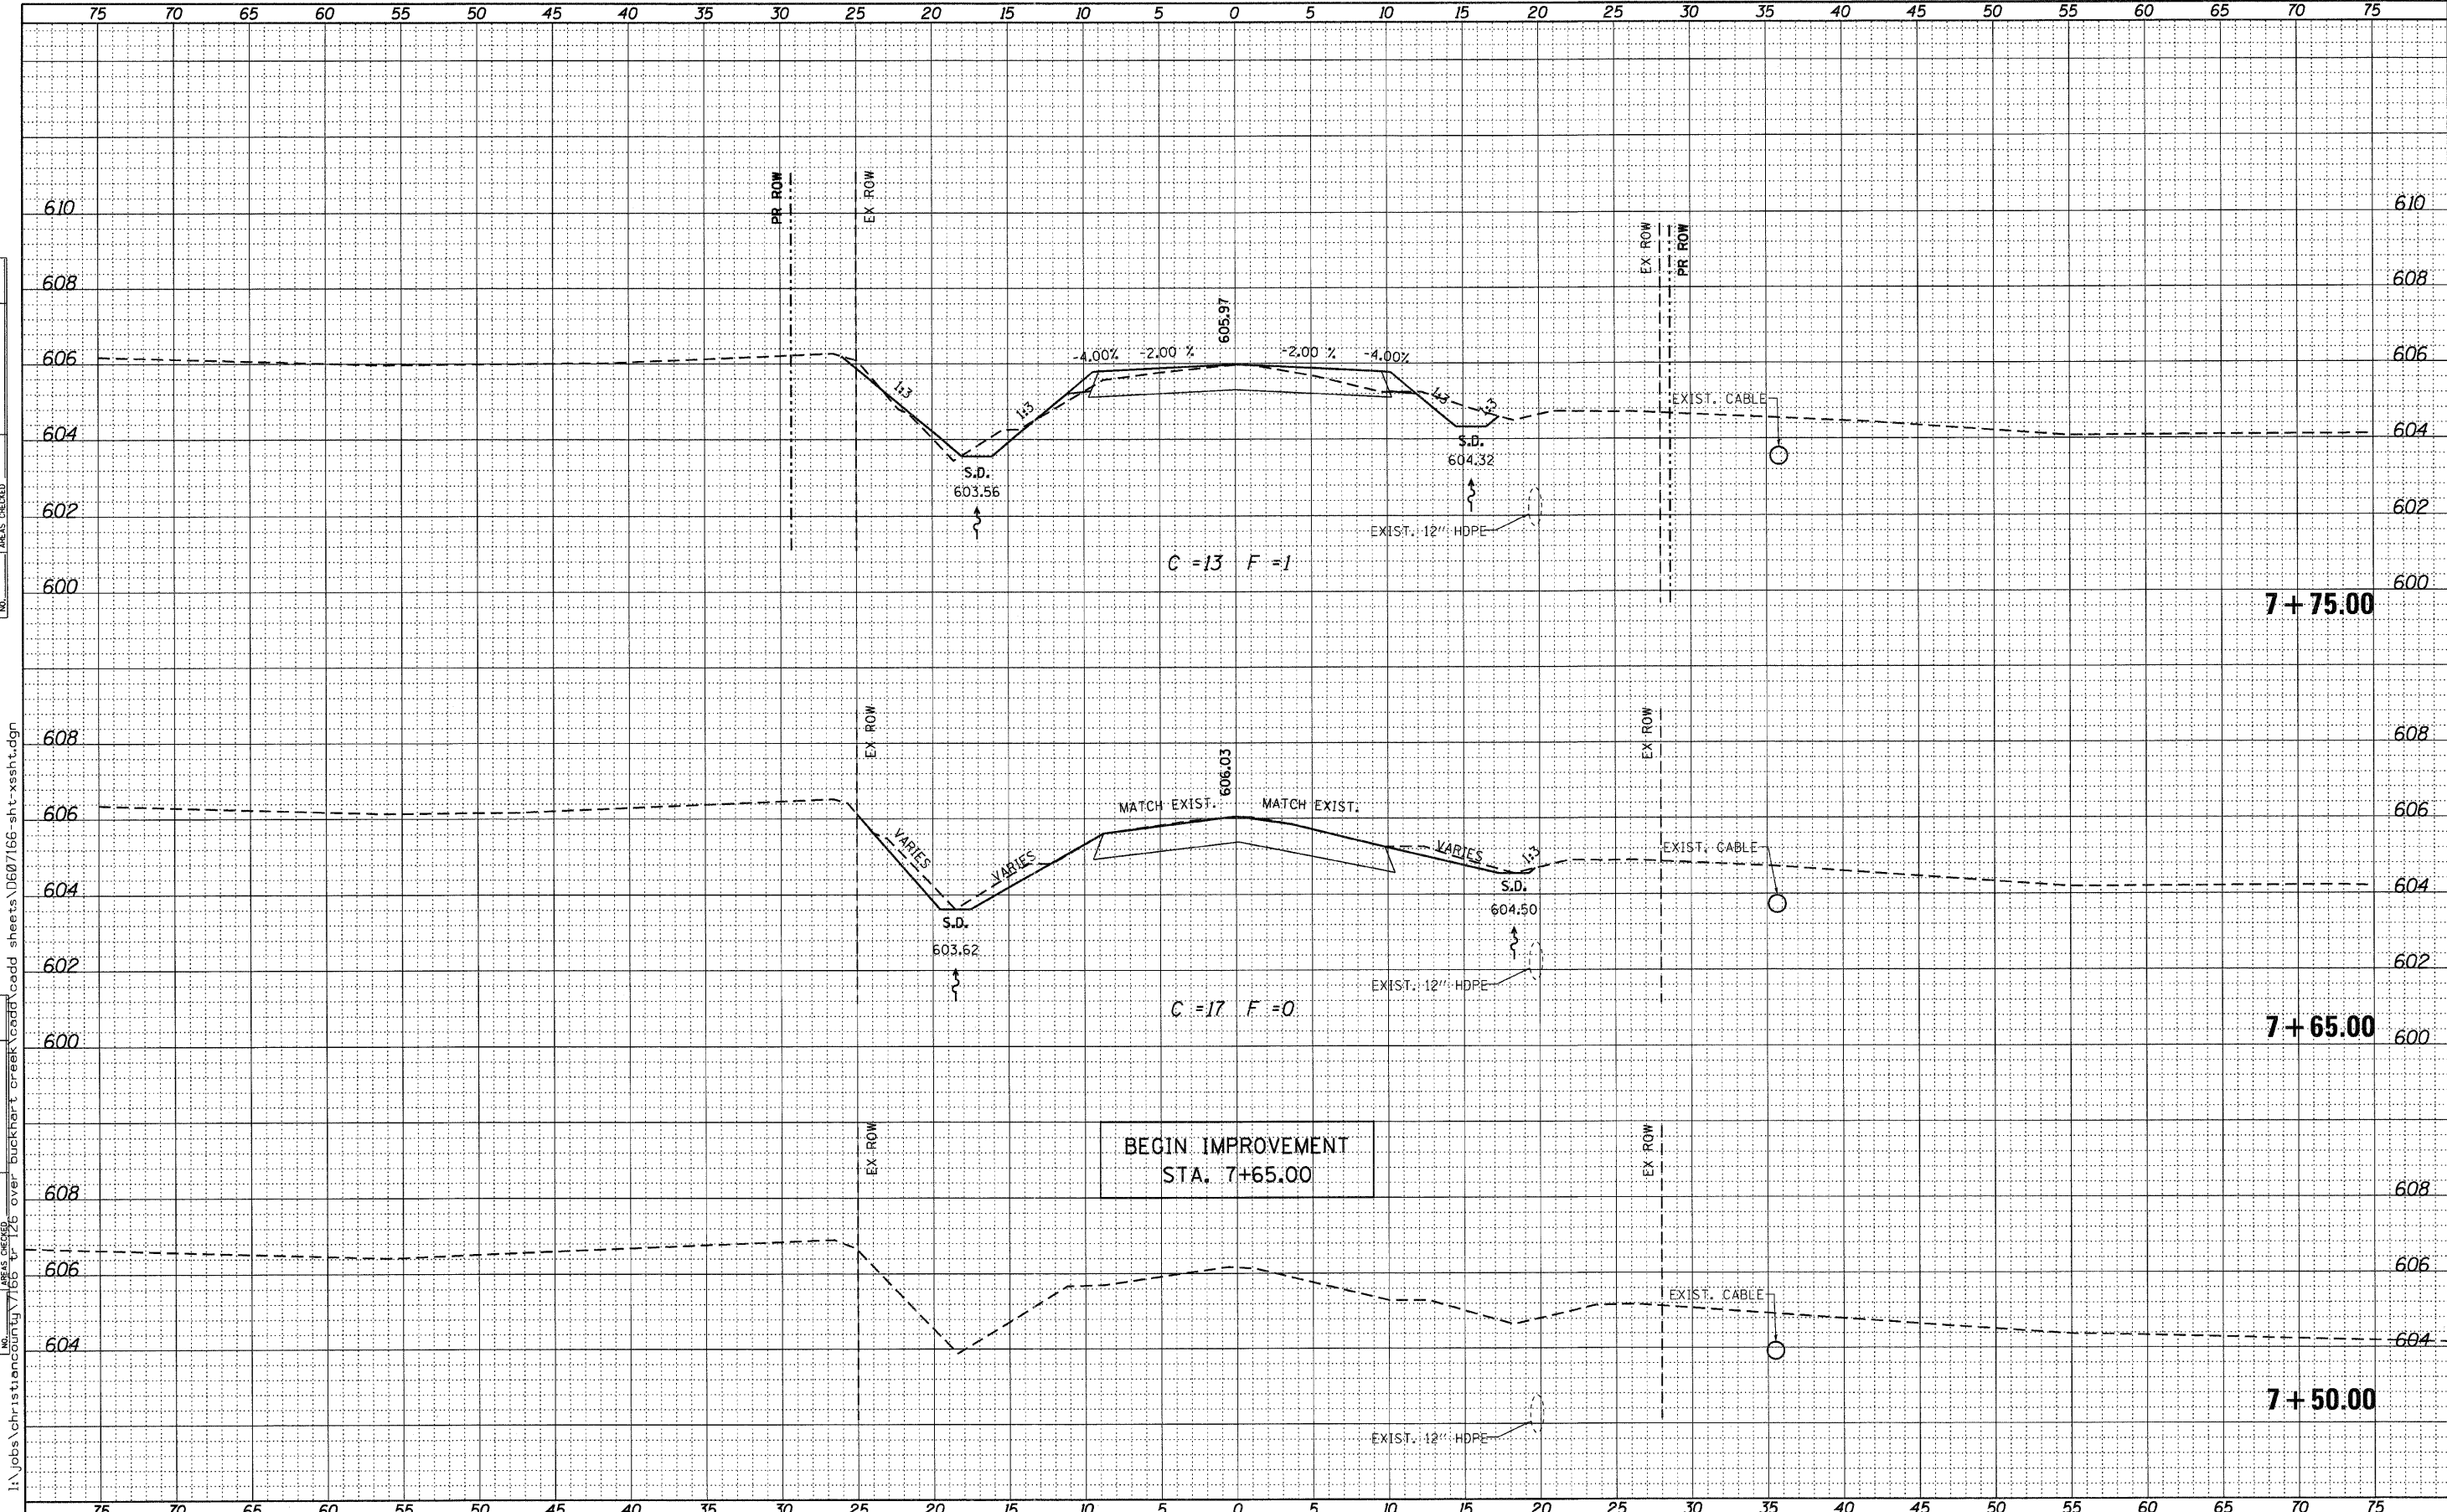

FILENAME: I:\jobs\christian\county\7166\tr 216 over buckhart creek\cadd\cadd sheets\0607166-sht-xasht.dgn

| | | |
|--------------------------|----------------|---------|
| USER NAME = dheber1ng | DESIGNED - TJZ | REVISED |
| PLLOT SCALE = 5.0000 "/> | | |

WHKS & co.
ENGINEERING

7018 KINGSMILL CT.,
SPRINGFIELD, IL
(217) 483-9457
DESIGN FIRM #184001036

STATE OF ILLINOIS
DEPARTMENT OF TRANSPORTATION

CROSS SECTIONS
TR 216 OVER BUCKHART CREEK

| | | | | | |
|--------|-----------|----|--------|--------------|-----------------|
| SCALE: | SHEET NO. | OF | SHEETS | STA. 7+50.00 | TO STA. 7+75.00 |
|--------|-----------|----|--------|--------------|-----------------|

| TR. RTE. | SECTION | COUNTY | TOTAL SHEETS | SHEET NO. |
|--------------------|----------------|-----------|---------------------------|-----------|
| 216 | 08-16112-00-BR | CHRISTIAN | 26 | 14 |
| CONTRACT NO. 09359 | | | ILLINOIS FED. AID PROJECT | |