


DATE	
BY	
FINAL SURVEY	
SURVEYED	
PLOTTED	
NOTE BOOK	
AREAS CHECKED	
NO.	

DATE	
BY	
ORIGINAL SURVEY	
SURVEYED	
PLOTTED	
NOTE BOOK	
AREAS CHECKED	
NO.	

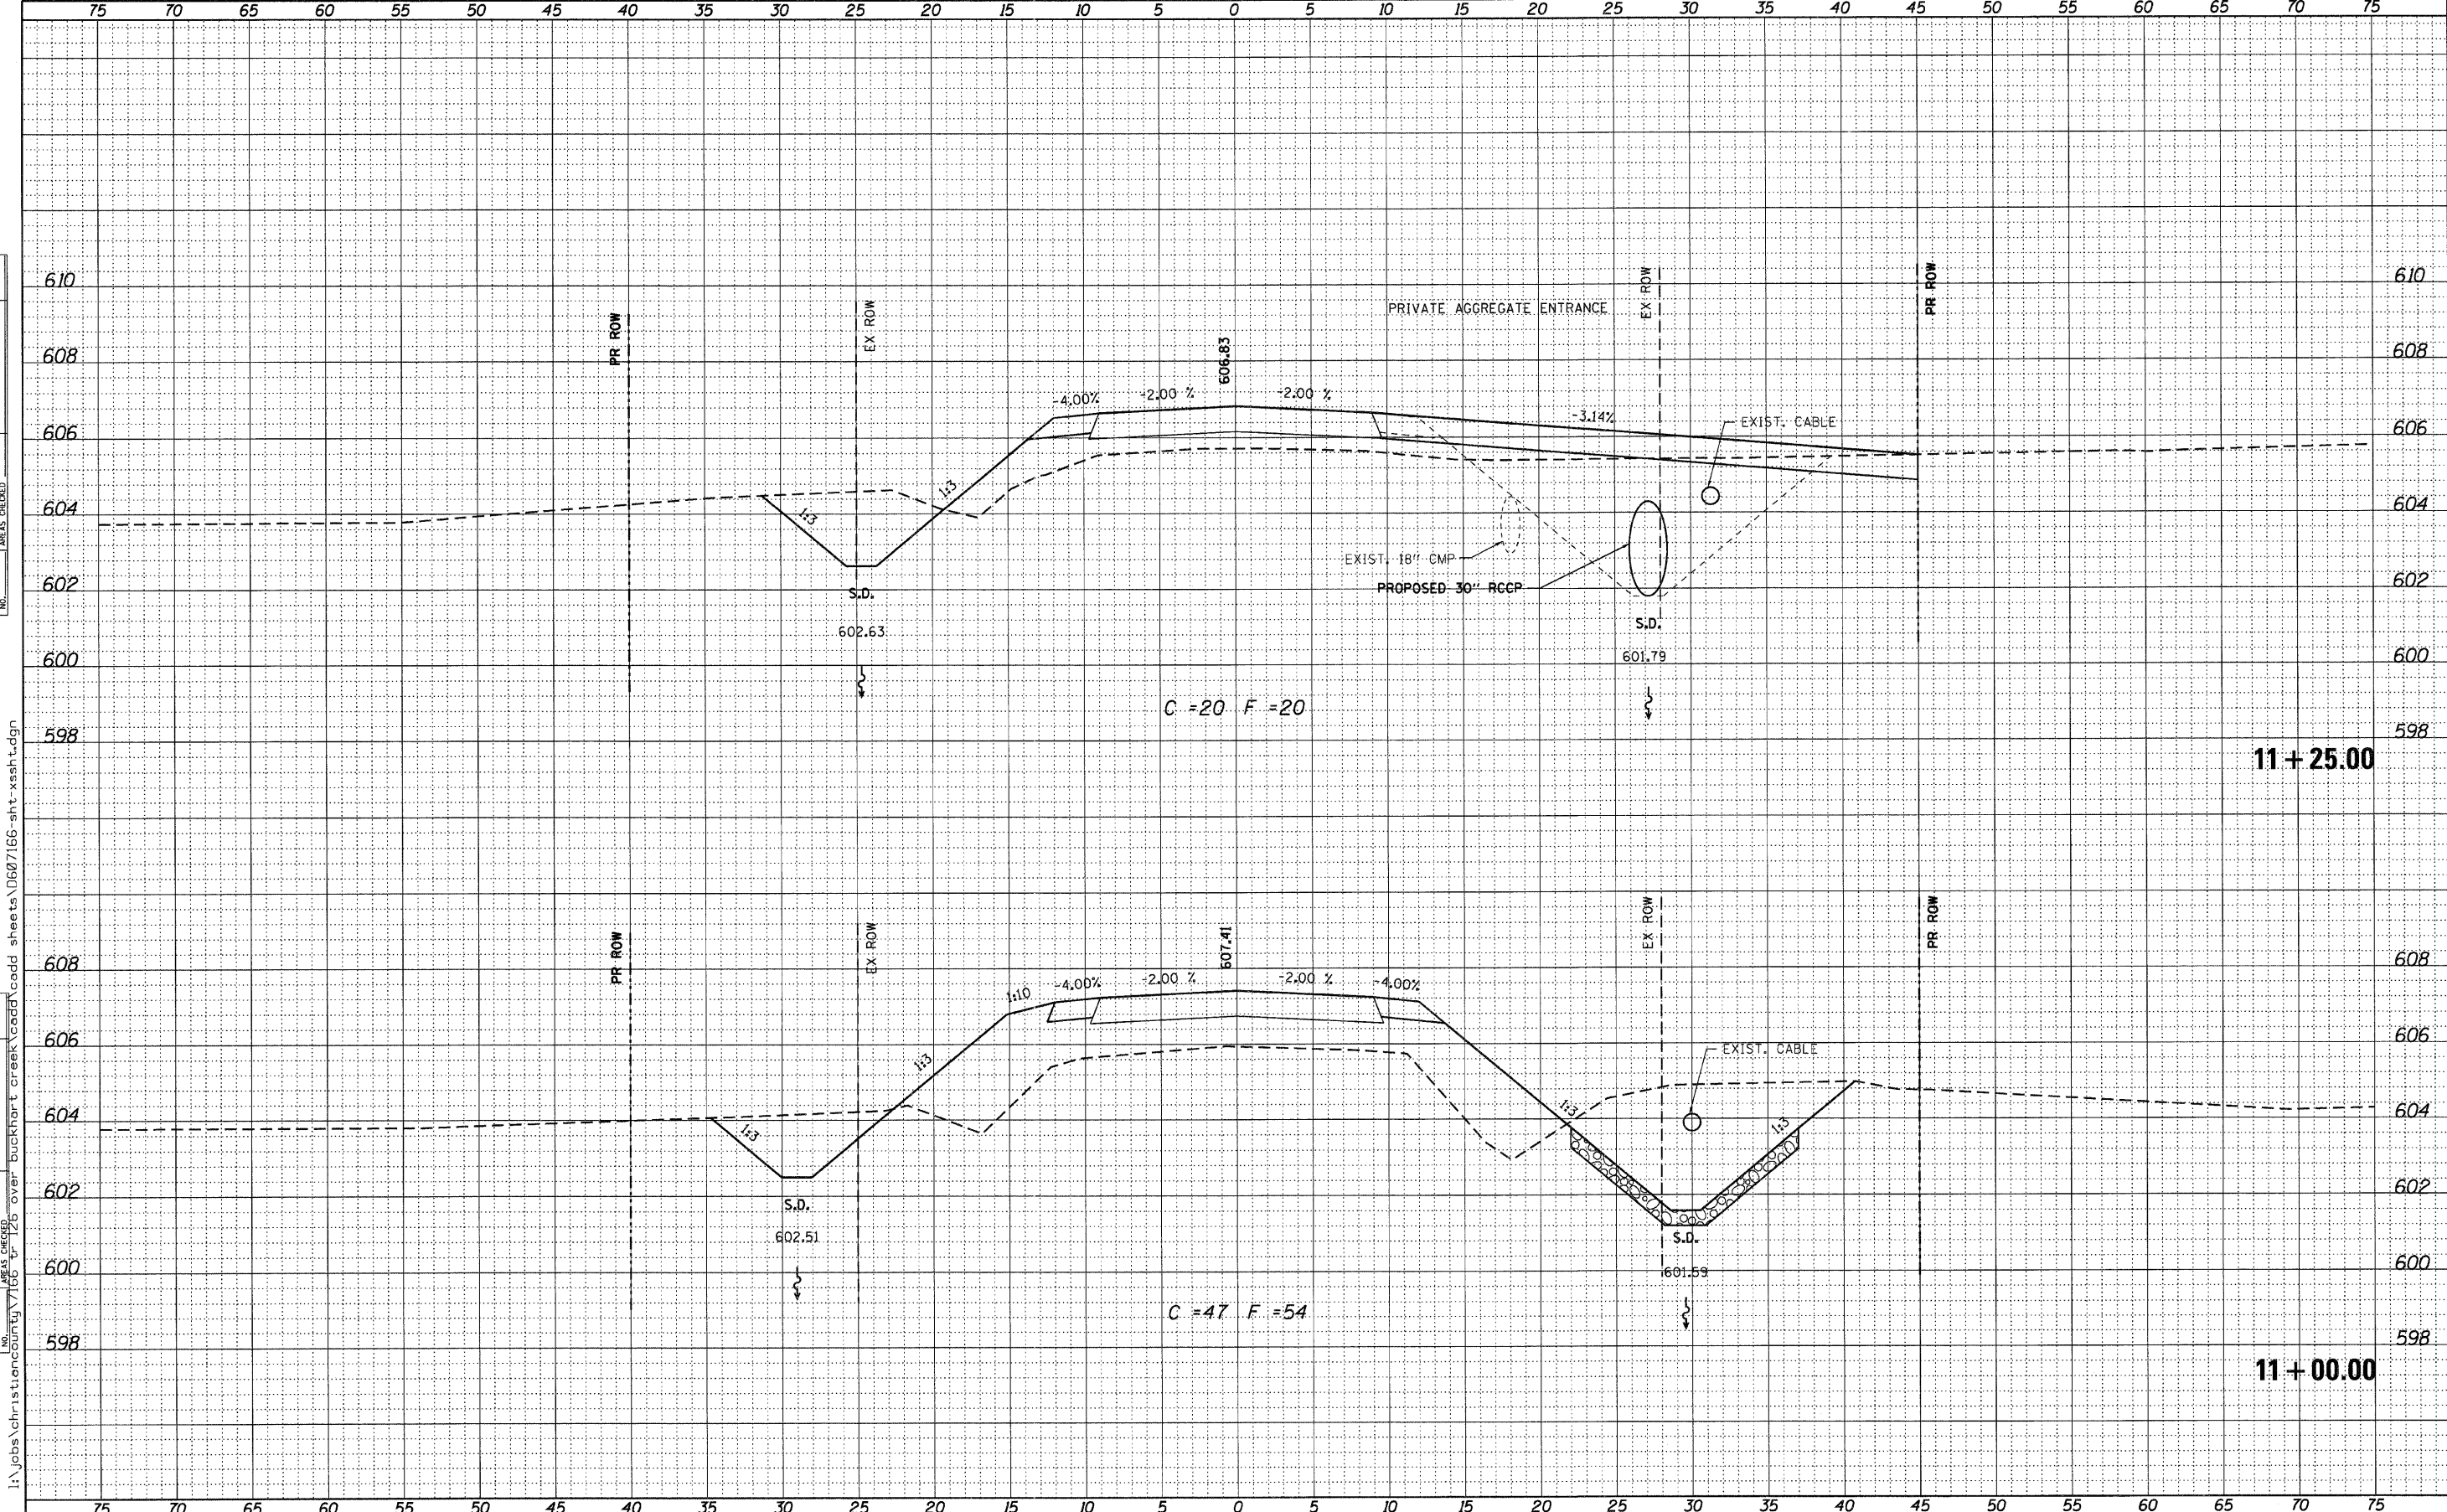

USER NAME = dheber.lmg	DESIGNED - TJZ	REVISED
	DRAWN - DLH	REVISED
	CHECKED - SDS	REVISED
	DATE - 2/22/11	REVISED

WHKS & CO.
ENGINEERING

7018 KINGSMILL CT.
SPRINGFIELD, IL
(217) 483-9457
DESIGN FIRM #184001036

STATE OF ILLINOIS
DEPARTMENT OF TRANSPORTATION

SCALE:		SHEET NO. OF SHEETS		STA. 11+00.00 TO STA. 11+25.00	
--------	--	---------------------	--	--------------------------------	--

FR. RTE.	SECTION	COUNTY	TOTAL SHEETS	SHEET NO.
216	08-16112-00-BR	CHRISTIAN	26	21
CONTRACT NO. 93559				ILLINOIS FED. AID PROJECT

FILENAME: I:\jobs\christian\county\1166\1125\over\backhart creek\cadd\cadd sheets\0607166-sht-xasht.dgn