


DATE	
BY	
FINAL SURVEY	
PLOTTED	
NOTE BOOK	
AREAS CHECKED	
NO.	

DATE	
BY	
ORIGINAL SURVEY	
PLOTTED	
NOTE BOOK	
AREAS CHECKED	
NO.	

FILENAME: I:\jobs\christian\creek\17166 tr 216 over buckhart creek\cadd\cadd sheets\1607166-sht-xasht.dgn

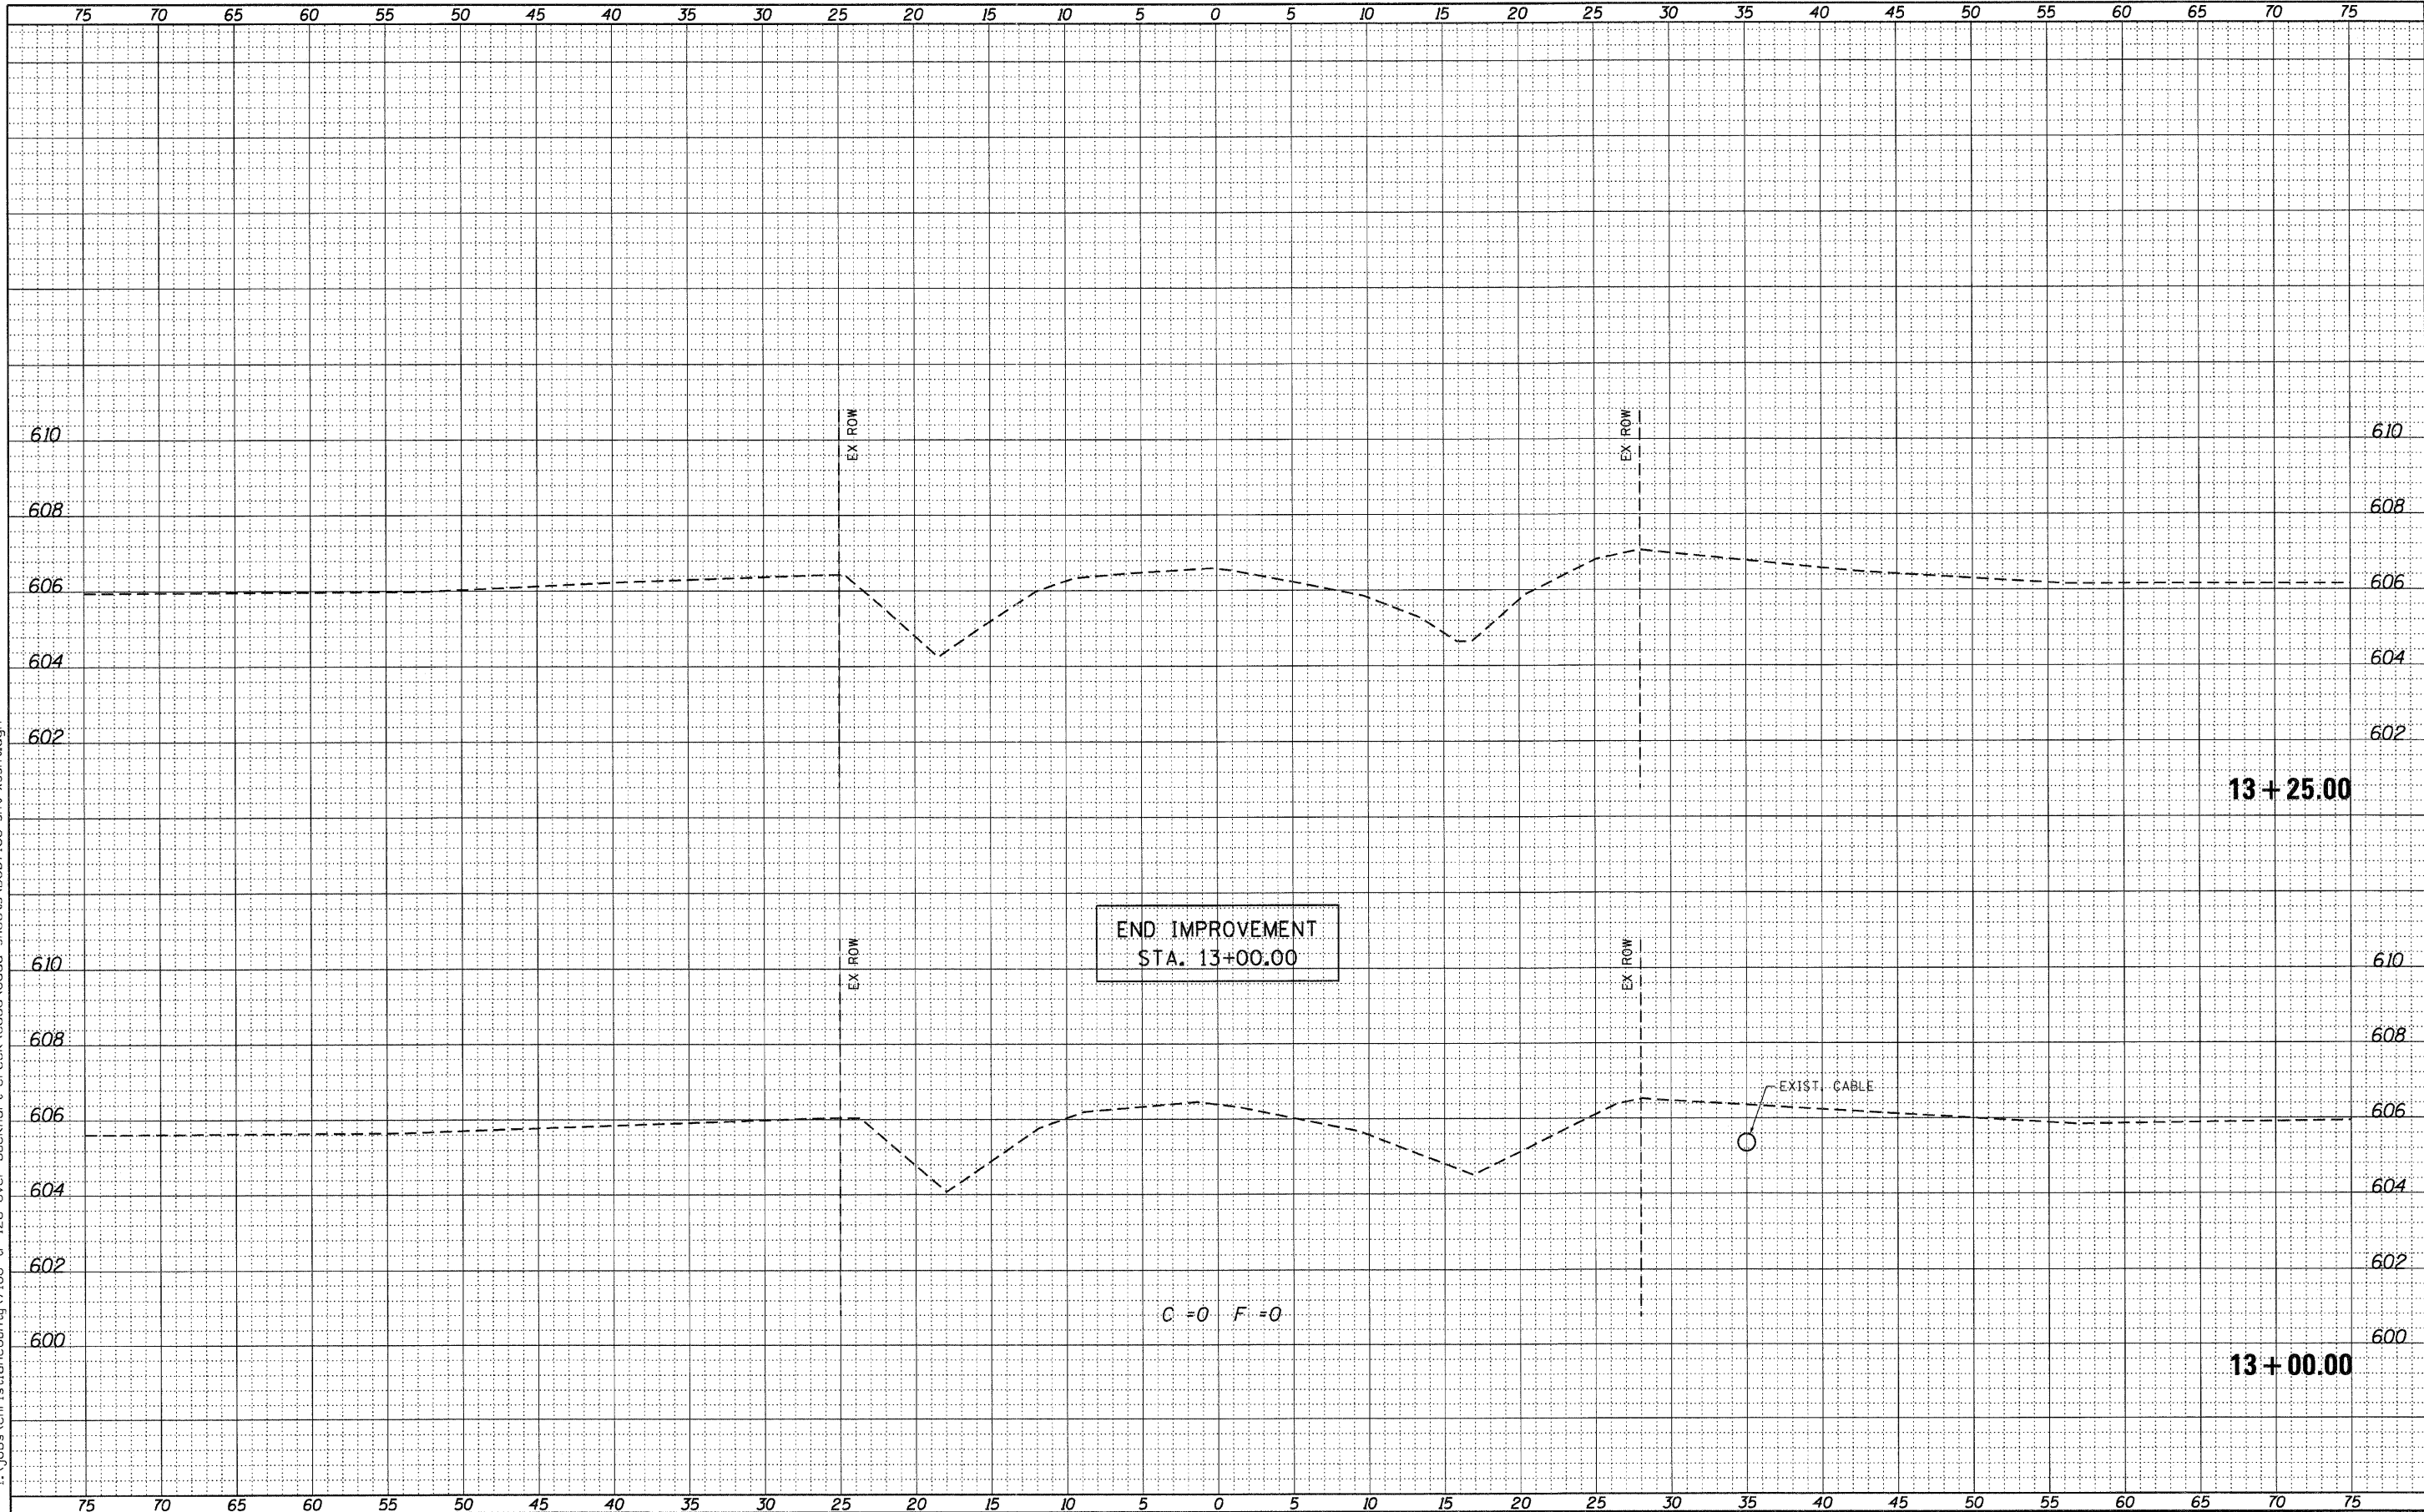

USER NAME = dheberling	DESIGNED - TJZ	REVISED
PLOT SCALE = 5.0000' / IN.	DRAWN - DLH	REVISED
PLOT DATE = 11/14/2011	CHECKED - SDS	REVISED
	DATE - 2/22/11	REVISED

**WHKS & CO.**  
ENGINEERING

7018 KINGSMILL CT.,  
SPRINGFIELD, IL  
(217) 483-9457  
DESIGN FIRM #184001036

**STATE OF ILLINOIS**  
**DEPARTMENT OF TRANSPORTATION**

SCALE:	SHEET NO. OF SHEETS	STA. 13+00.00 TO STA. 13+25.00
--------	---------------------	--------------------------------

TR. RTE.	SECTION	COUNTY	TOTAL SHEETS	SHEET NO.
216	08-16112-00-BR	CHRISTIAN	26	26
CONTRACT NO. 93559				
ILLINOIS FED. AID PROJECT				