


FINISH SURVEY	BY	DATE
SURVEYED		
PLOTTED		
NOTE BOOK		
NO.		
AREAS CHECKED		

ORIGINAL SURVEY	BY	DATE
SURVEYED		
PLOTTED		
NOTE BOOK		
NO.		
AREAS CHECKED		

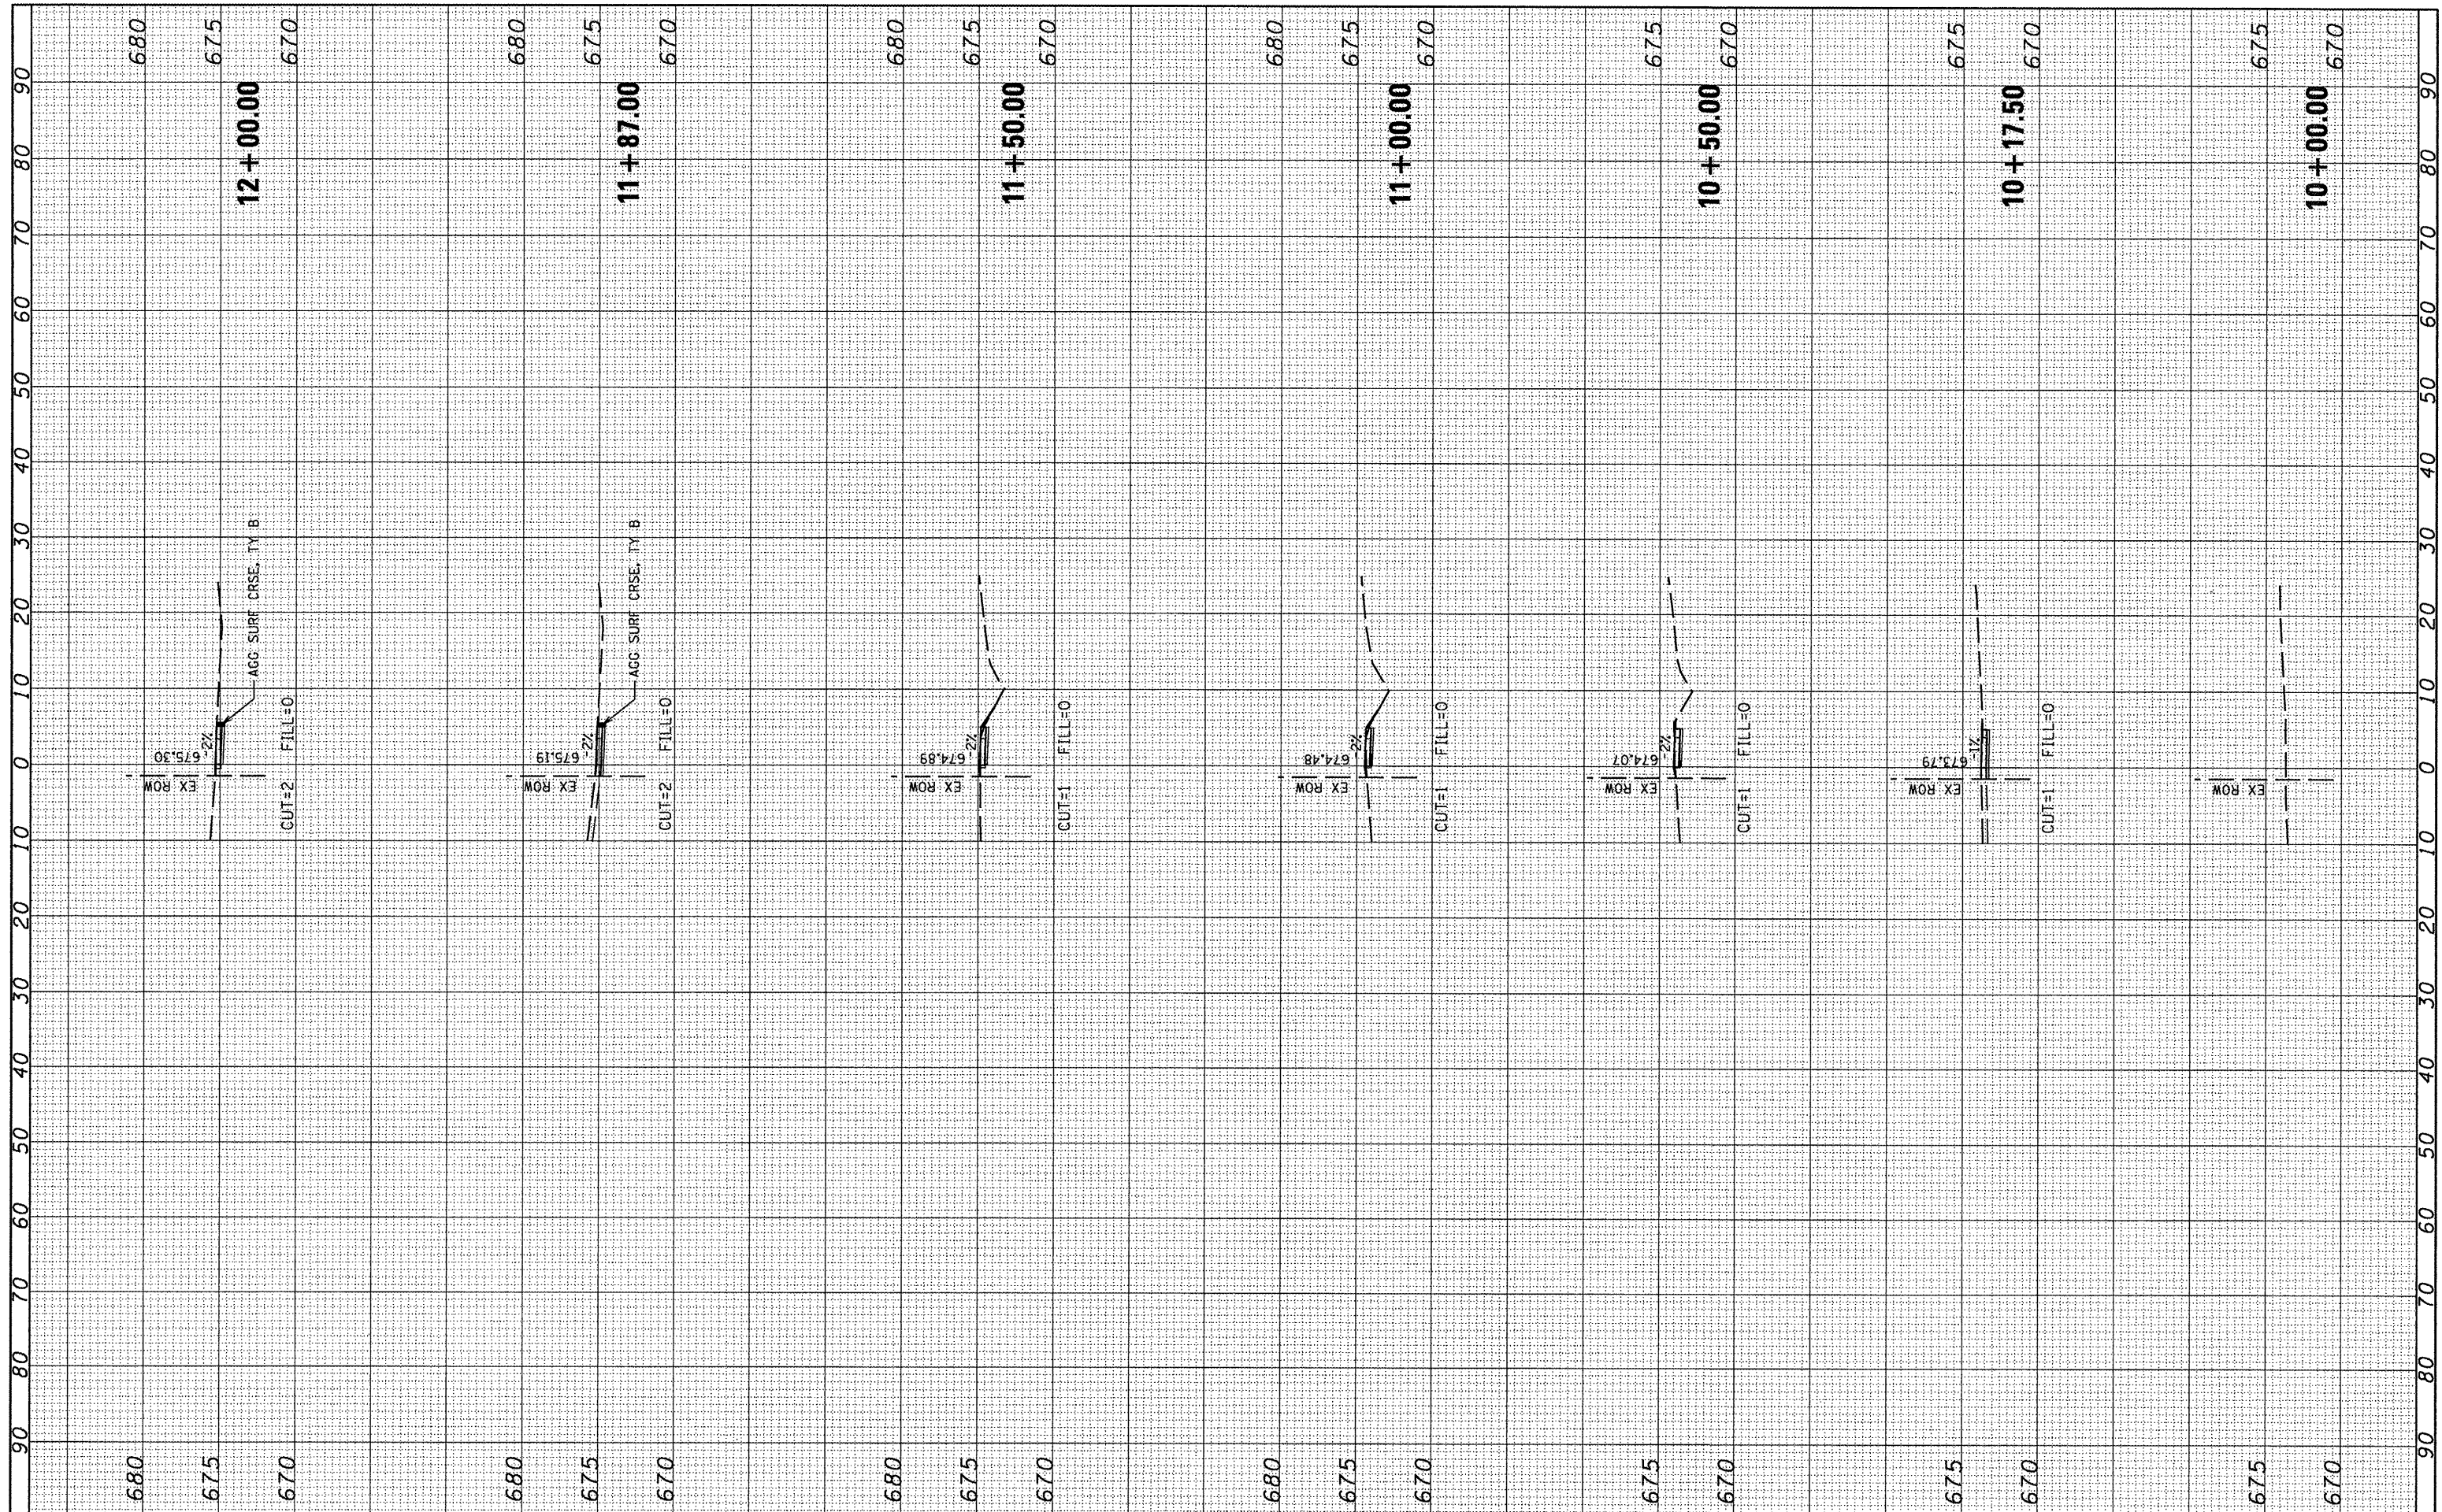

FILE NAME = P:\09\2126\Design\Design\CADD Sheets\06019-27-ht-ssht-for-tune.dgn  
 USER NAME = sUSER\*  
 DESIGNED -  
 DRAWN - MGM  
 CHECKED - WJS  
 DATE - 08/2011  
 PLOT SCALE = 20.0000' / IN.  
 PLOT DATE = 11/15/2011

REVISIONS  
 REVISION NO. DATE BY DESCRIPTION  
 1 11/15/2011 WJS  
 2 11/15/2011 WJS  
 3 11/15/2011 WJS  
 4 11/15/2011 WJS  
 5 11/15/2011 WJS

**CITY OF VIRDEN  
 SAFE ROUTES TO SCHOOLS PROGRAM**

**FORTUNE STREET CROSS SECTIONS**

SCALE: SHEET NO. OF SHEETS STA. 50+00.00 TO STA. 52+00.00

F.A. RTE.	SECTION	COUNTY	TOTAL SHEETS	SHEET NO.
	09-00016-00-SW	MACOUPIN	31	19
FED. ROAD DIST. NO.	ILLINOIS FED. AID PROJECT	CONTRACT NO.		
		SRTS-4009047		

93560