


FINN	COURTESY	BY	DATE
SURVEY	PLOTTED		
NOTE BOOK	TEMPLATE		
NO.	AREAS	CHECKED	

ORIGINAL	COURTESY	BY	DATE
SURVEY	PLOTTED		
NOTE BOOK	TEMPLATE		
NO.	AREAS	CHECKED	

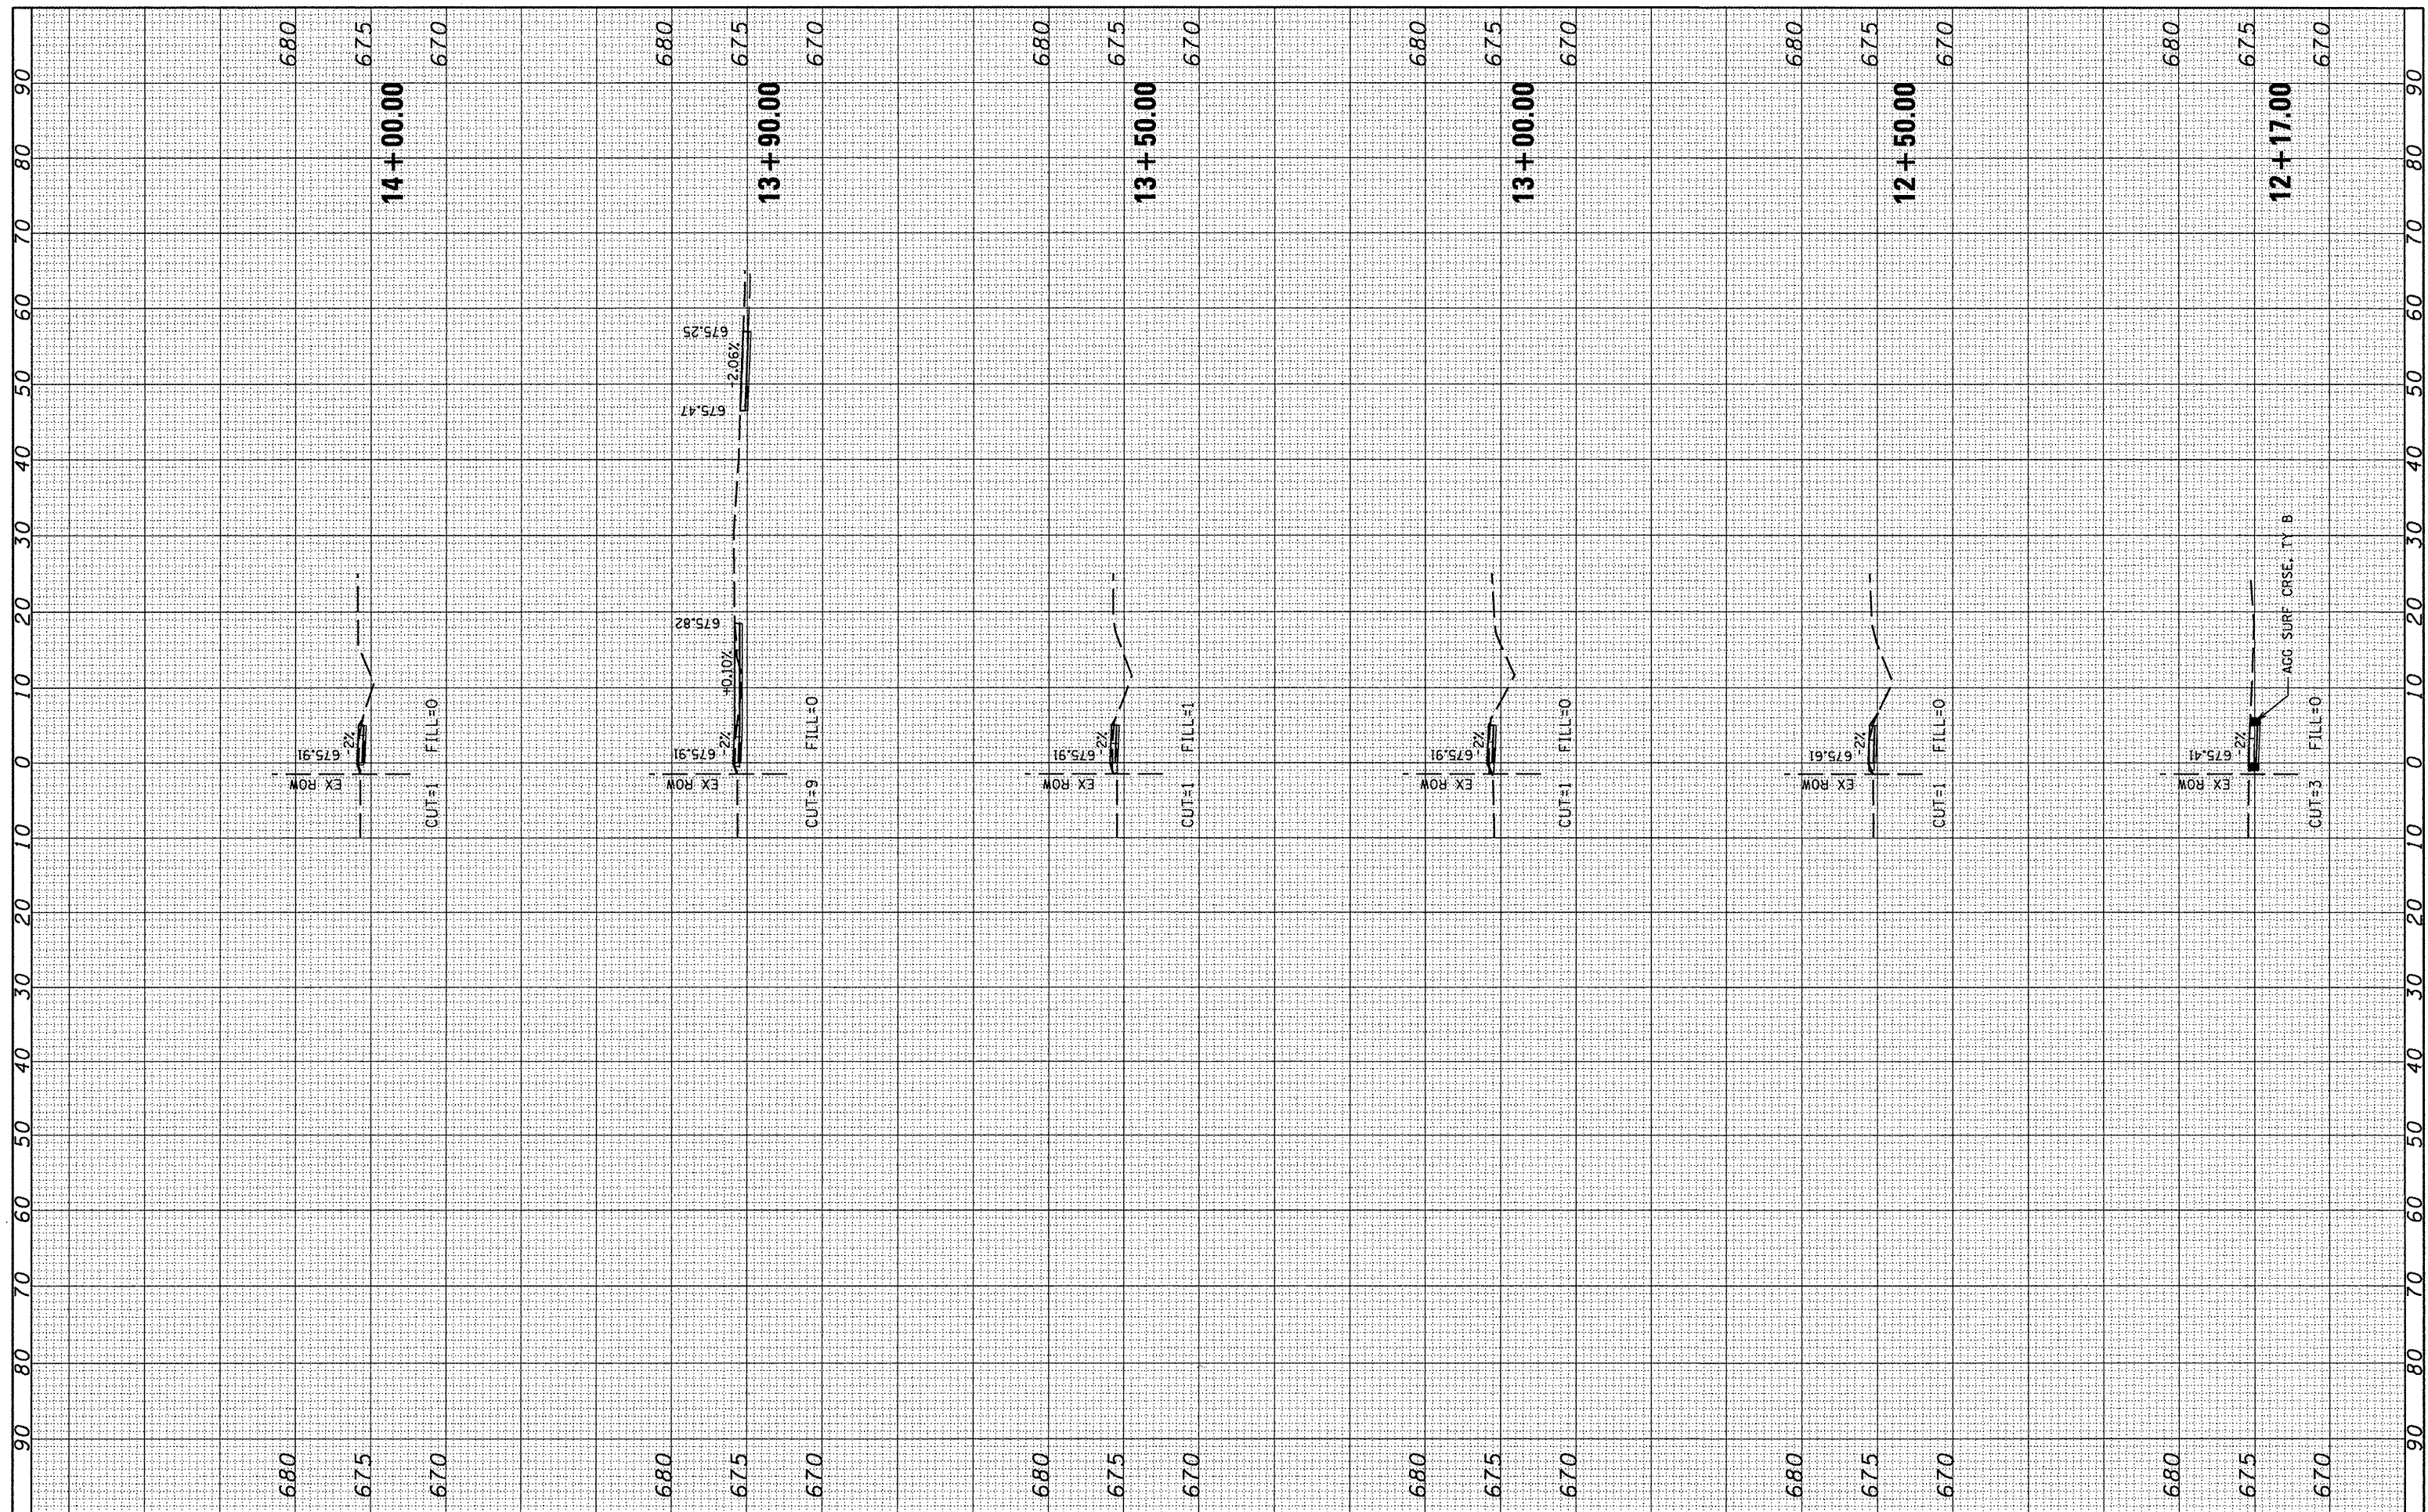

FILE NAME = P:\09E2126\Design\Design\CADD Sheets\06019-27-ht-xssht-fortune.dgn
 PLOT SCALE = 20.0000' / IN.
 PLOT DATE = 11/15/2011

USER NAME = #USER#	DESIGNED -	REVISED -
DRAWN - MGM	CHECKED - WJS	REVISED -
DATE - 08/2011		REVISED -

**CITY OF VIRDEN
SAFE ROUTES TO SCHOOLS PROGRAM**

SCALE:	SHEET NO.	OF	SHEETS	STA. 12+17.00	TO STA. 14+00.00
--------	-----------	----	--------	---------------	------------------

F.A. RTE.	SECTION	COUNTY	TOTAL SHEETS	SHEET NO.
	09-00016-00-SW	MACOUPIN	31	20
FED. ROAD DIST. NO.	ILLINOIS FED. AID PROJECT	CONTRACT NO.	SRTS-40091047	

93560