


FINAL SURVEY NO.	BY	DATE
SUBMITTED		
PLOTTED		
NOTE BOOK		
AREAS CHECKED		

ORIGINAL SURVEY NO.	BY	DATE
SUBMITTED		
PLOTTED		
NOTE BOOK		
AREAS CHECKED		

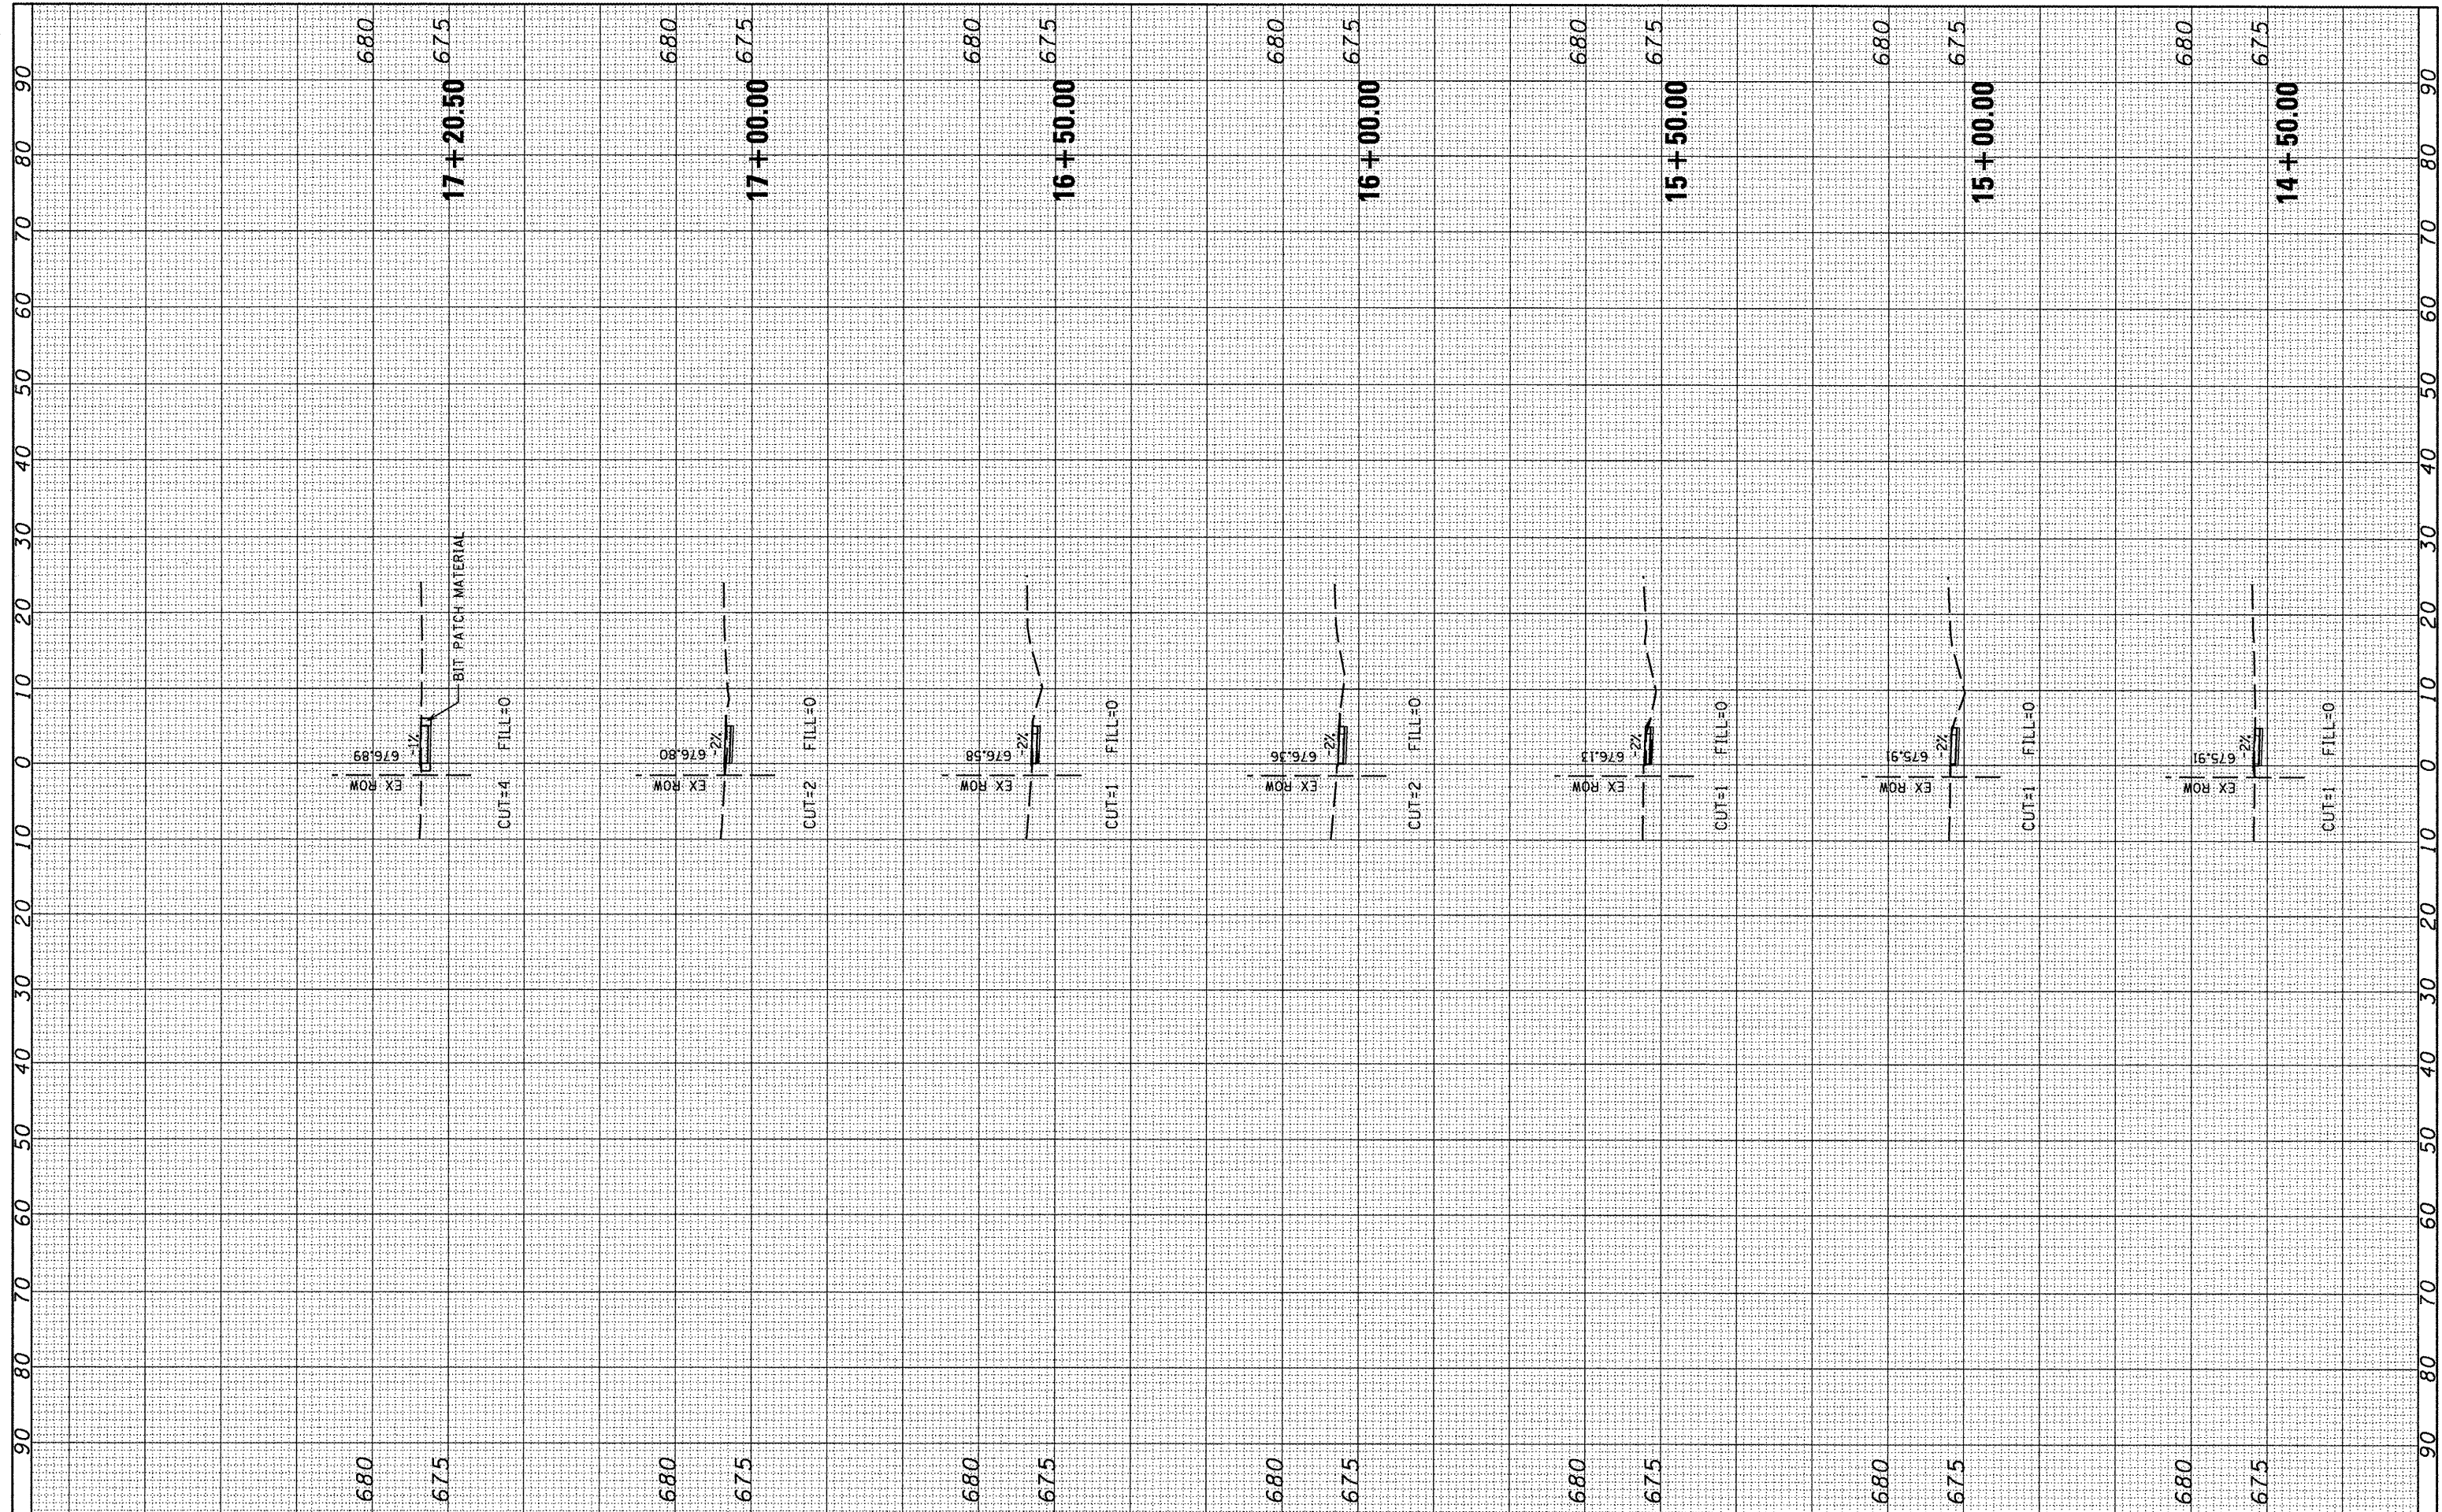

FILE NAME = P:\09E2126\Design\Design\CADD Sheets\06019-27-ht-xssht-for-tune.dgn	USER NAME = #USERS	DESIGNED -	REVISED -	CITY OF VIRDEN SAFE ROUTES TO SCHOOLS PROGRAM	FORTUNE STREET CROSS SECTIONS	F.A. RTE.	SECTION	COUNTY	TOTAL SHEETS	SHEET NO.
PLOT SCALE = 20.0000' / IN.	PLT DATE = 11/15/2011	DRAWN - MGM	REVISED -			09-00016-00-SW	MACOUPIN	31	21	
CHECKED - WJS	DATE - 08/2011	REVISED -	REVISED -			CONTRACT NO.				
			FED. ROAD DIST. NO. ILLINOIS FED. AID PROJECT			SRTS-0001047				

93560