


FINAL SURVEY	BY	DATE
SURVEY		
NOTE BOOK		
NO.		

ORIGINAL SURVEY	BY	DATE
SURVEY		
NOTE BOOK		
NO.		

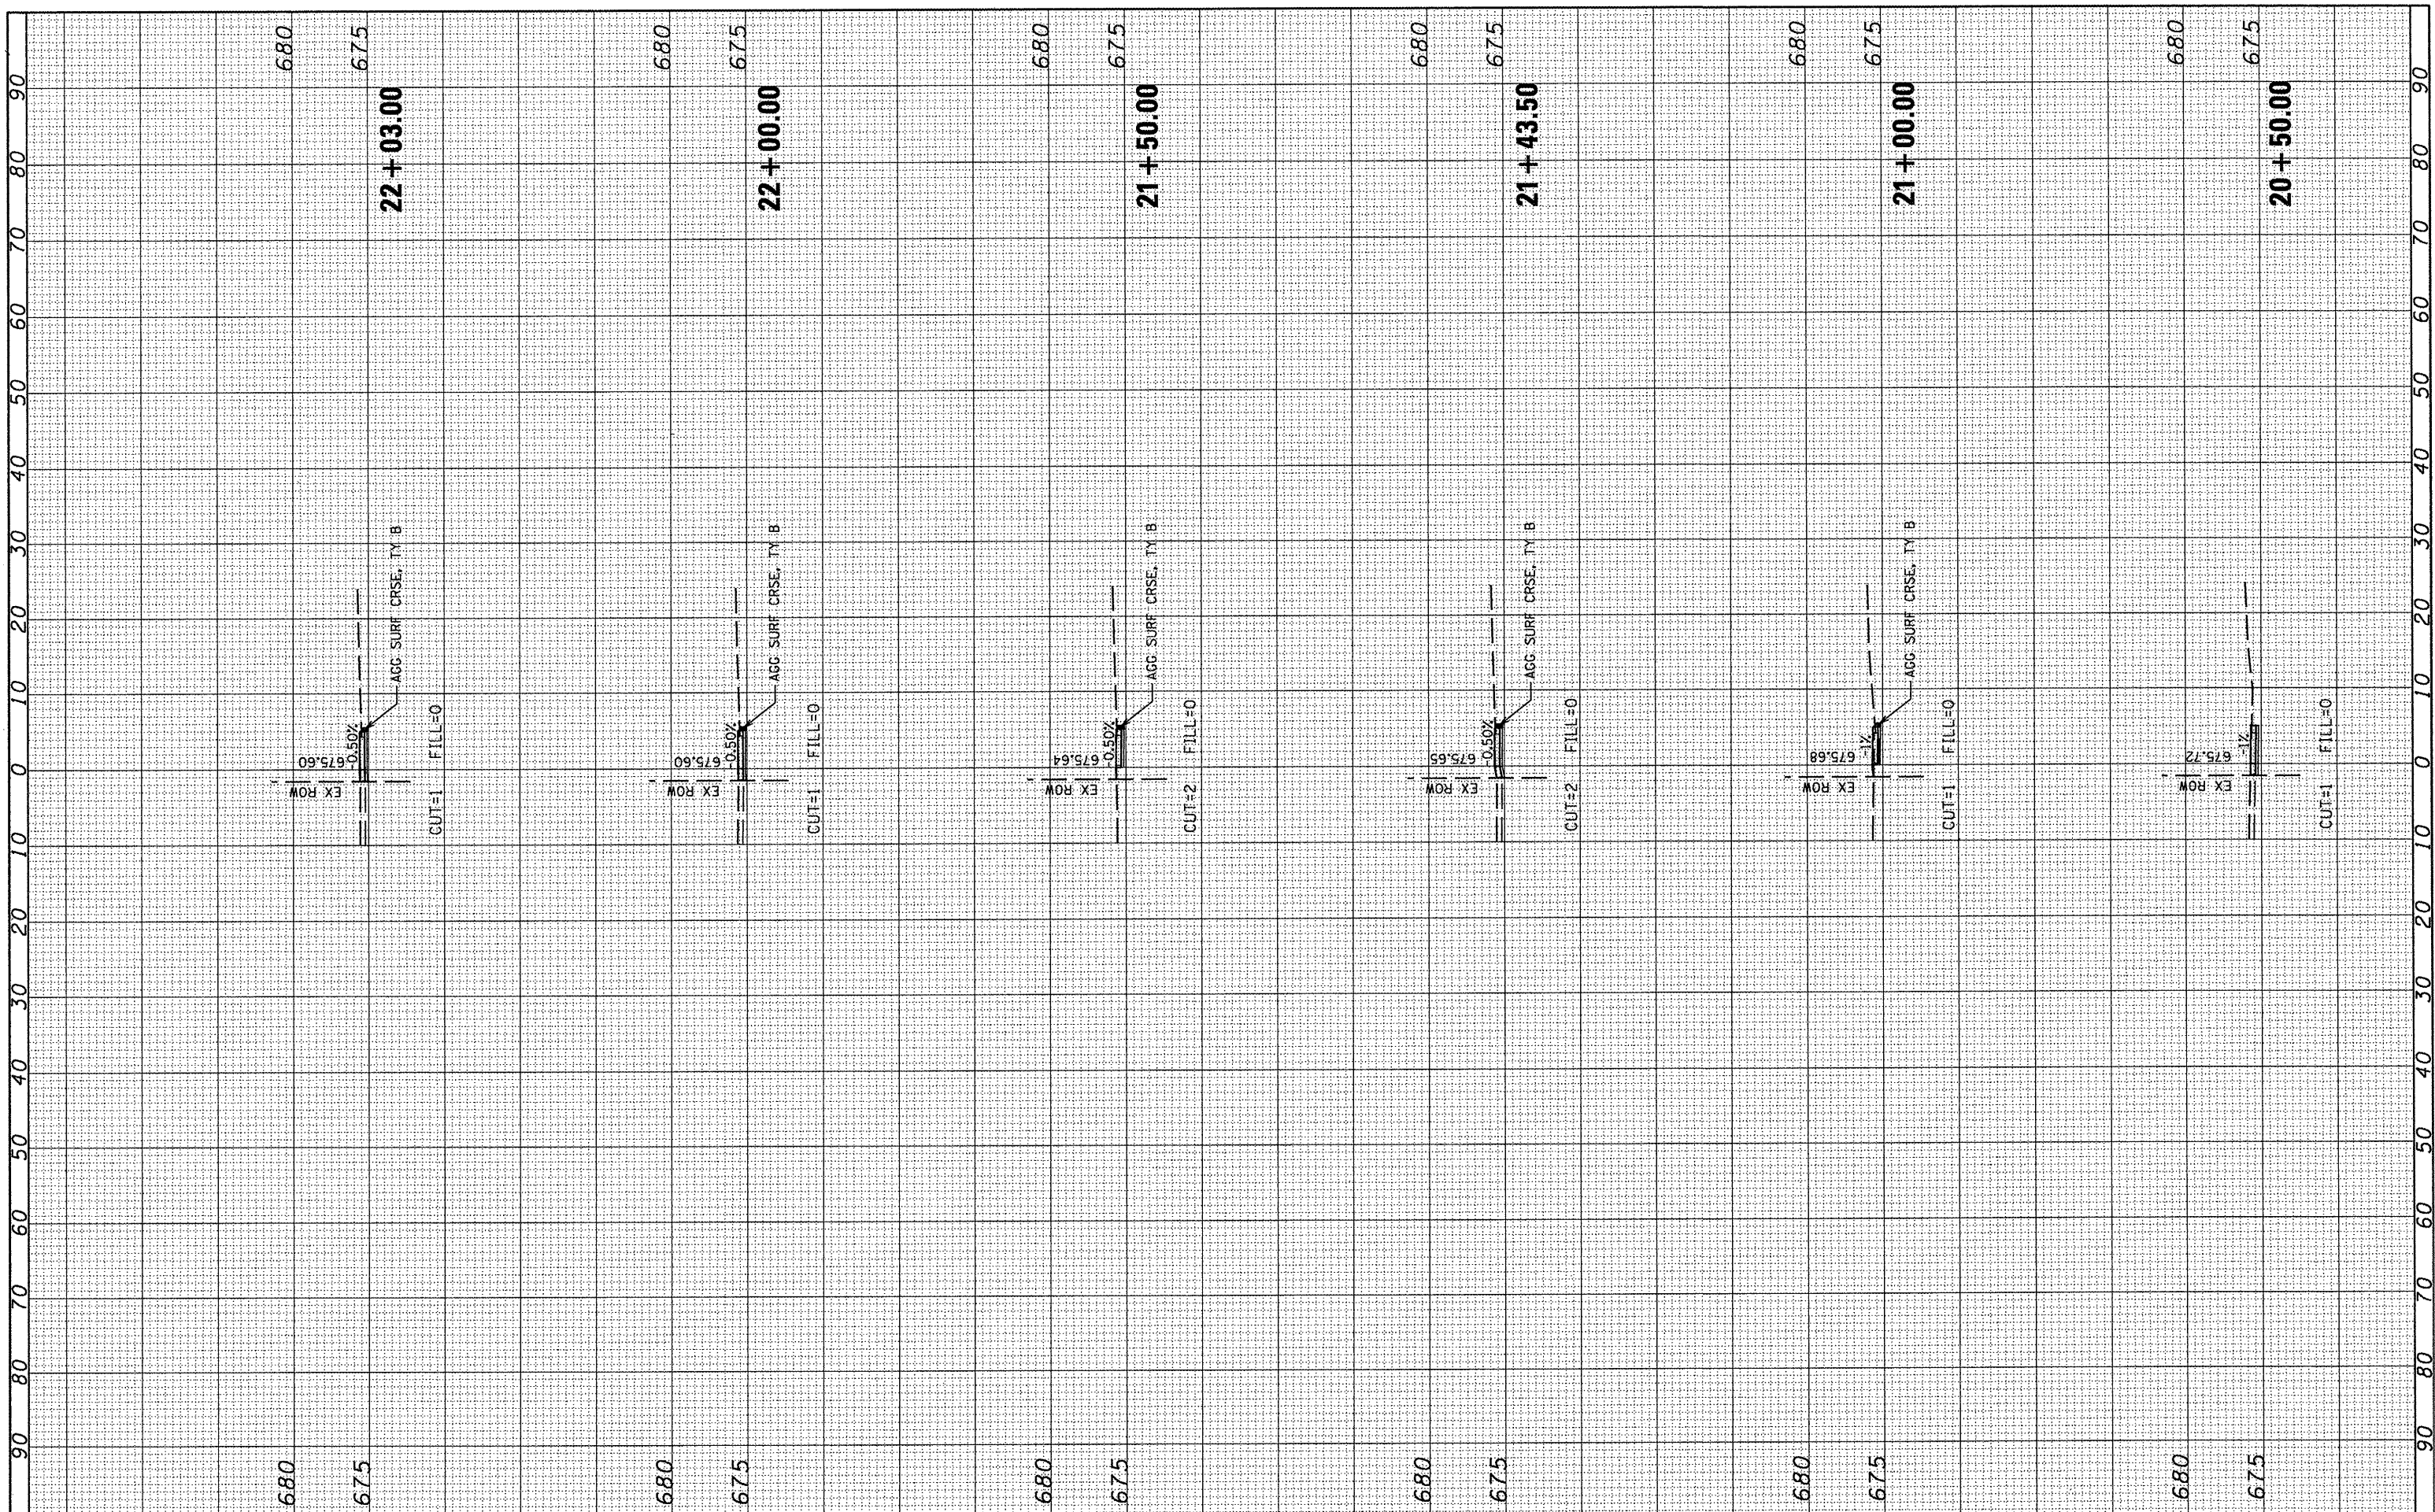

FILE NAME =	USER NAME = *USER*	DESIGNED -	REVISED -
P:\09\2126\Design\Design\CADD Sheets\068019-27-ht-xssht-fortune.dgn		DRAWN - MCM	REVISED -
PLOT SCALE = 20.0000' / IN.		CHECKED - WJS	REVISED -
PLOT DATE = 11/15/2011		DATE - 08/2011	REVISED -

**CITY OF VIRDEN
SAFE ROUTES TO SCHOOLS PROGRAM**

FORTUNE STREET CROSS SECTIONS			
SCALE:	SHEET NO.	OF	SHEETS
			STA. 20+50.00 TO STA. 22+03.00

F.A. RTE.	SECTION	COUNTY	TOTAL SHEETS	SHEET NO.
	09-00016-00-SW	MACOUPIN	31	23
CONTRACT NO.			SRTS-4009047	

93560