


FINAL SURVEY	SURVEYED	BY	DATE
NOTE BOOK NO.	TEMPLATE AREAS CHECKED		

ORIGINAL SURVEY	SURVEYED	BY	DATE
NOTE BOOK NO.	TEMPLATE AREAS CHECKED		

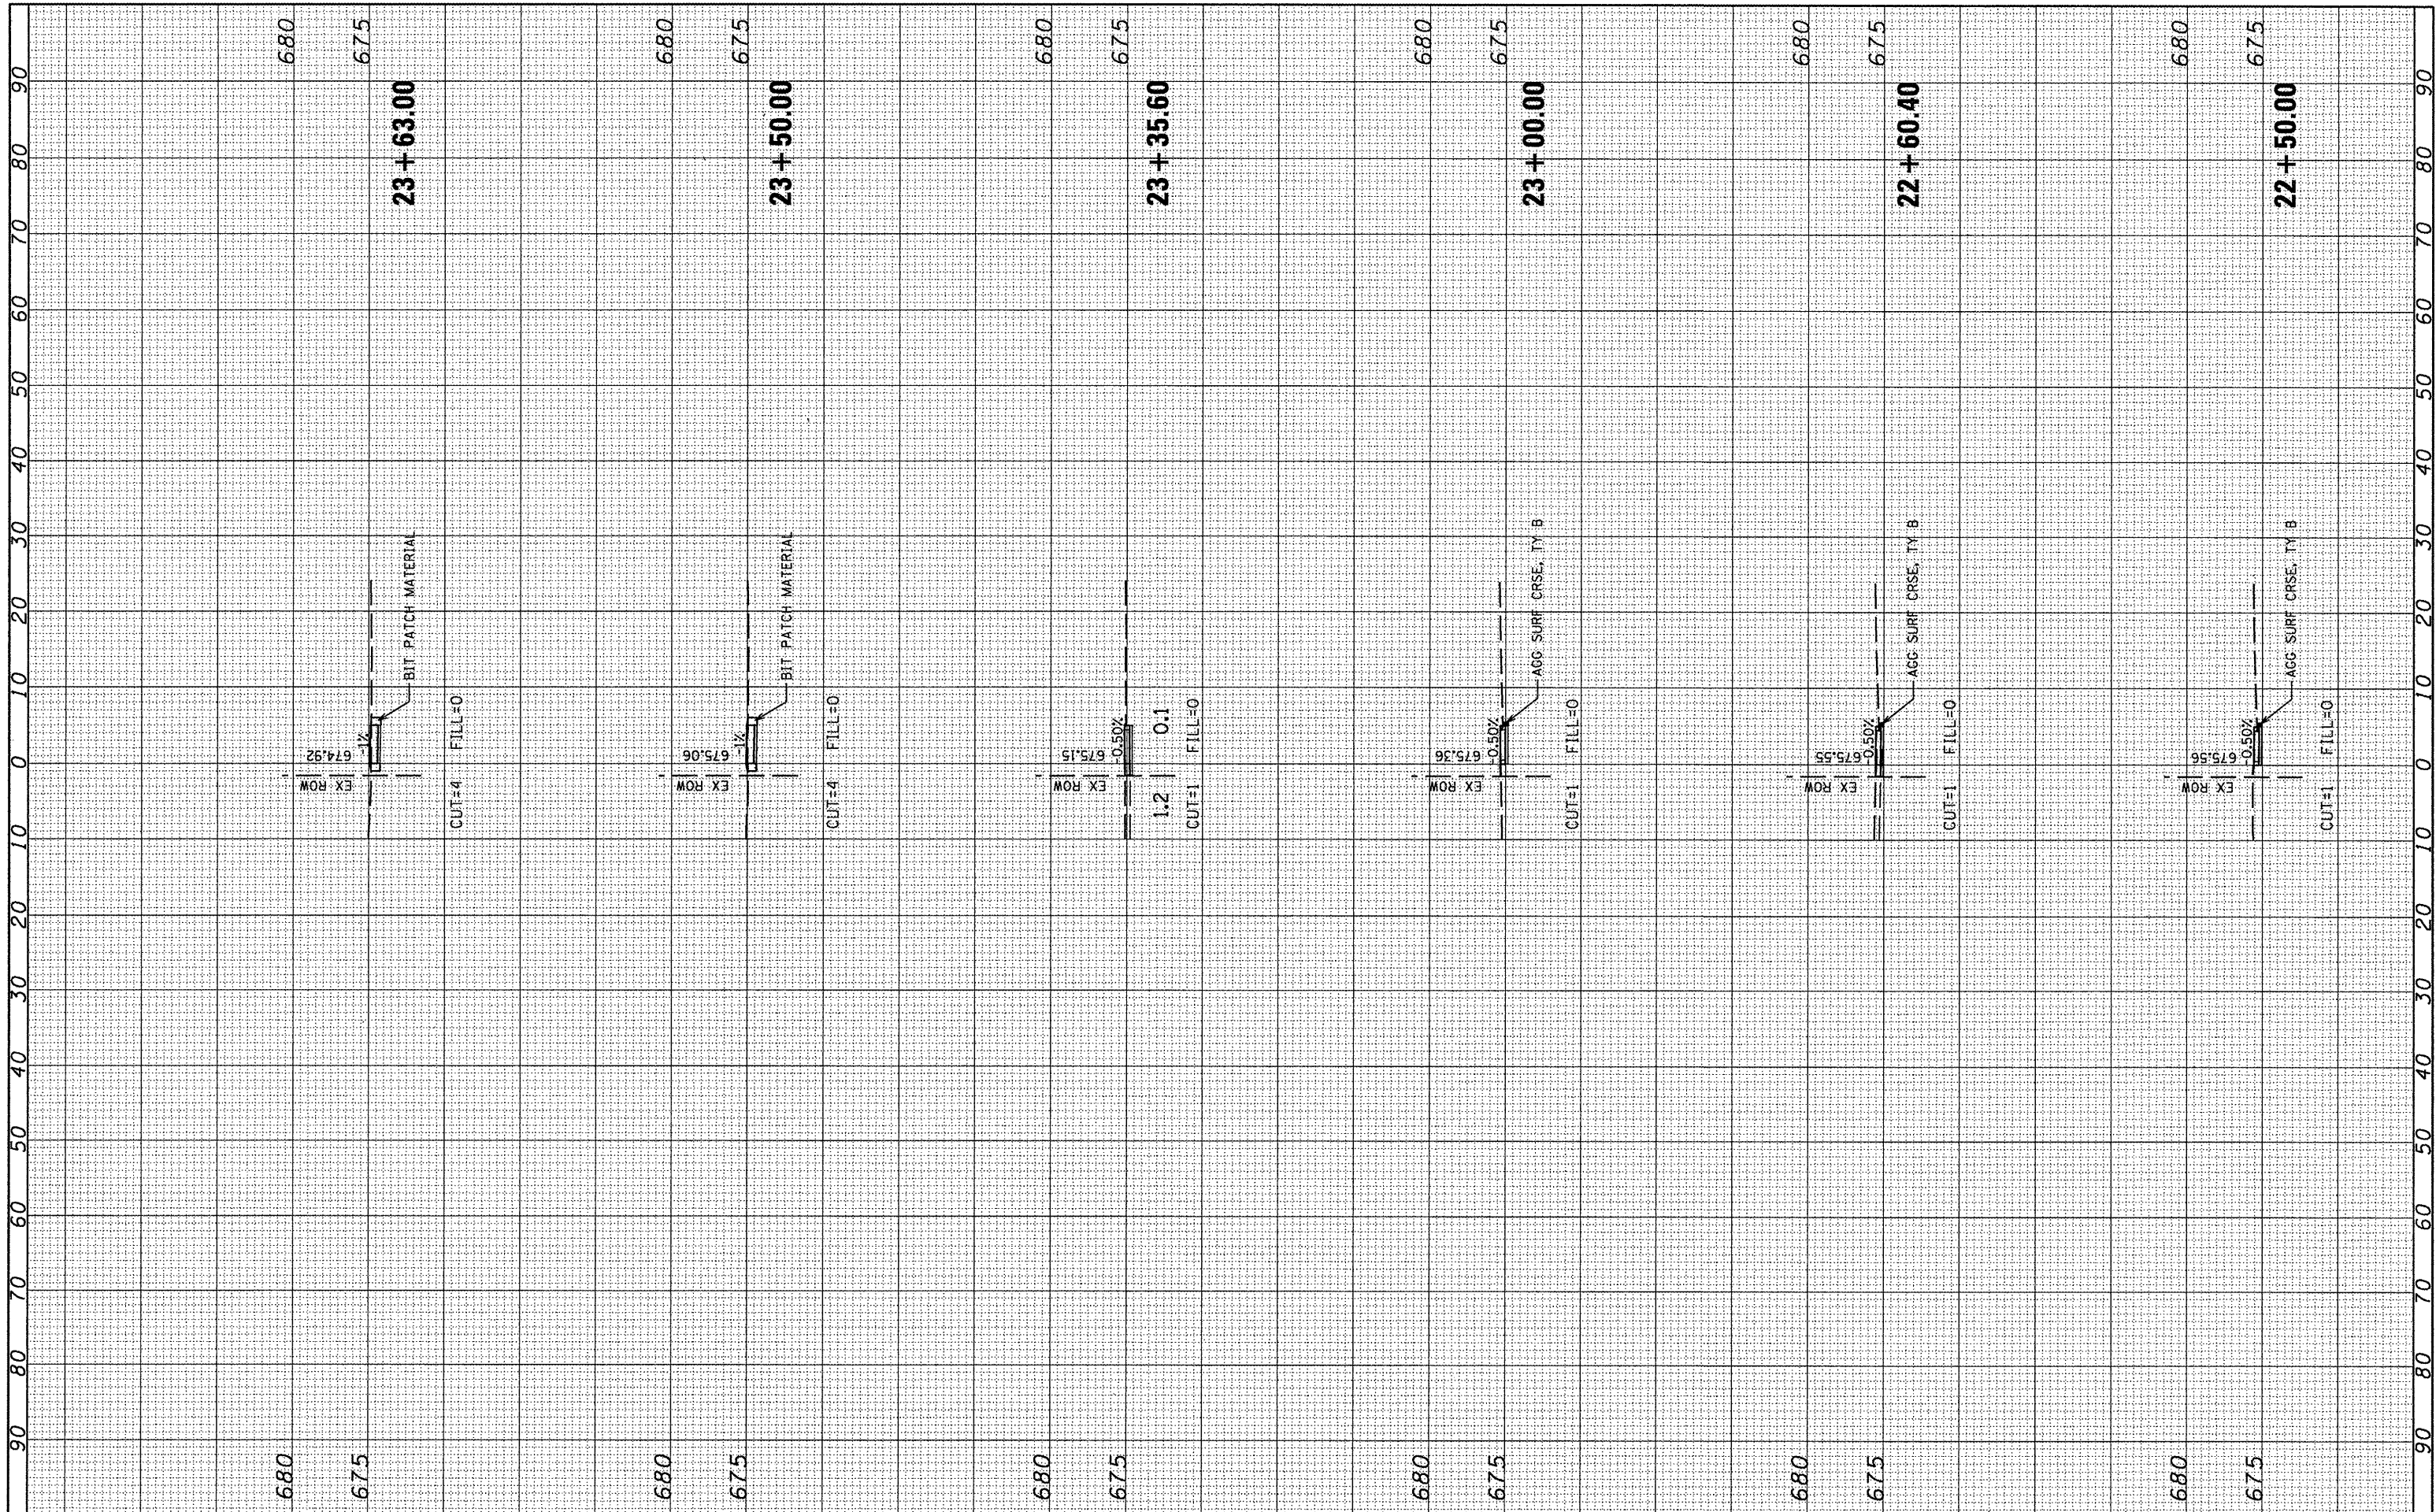

FILE NAME = P:\09E2126\Design\Design\CADD Sheets\06019-27-11\ssht-fortune.dgn	USER NAME = #USER*	DESIGNED -	REVISED -
PLOT SCALE = 20.0000' / IN.	CHECKED - WJS	DRAWN - MGM	REVISED -
PLOT DATE = 11/15/2011	DATE - 08/2011		REVISED -

**CITY OF VIRDEN
SAFE ROUTES TO SCHOOLS PROGRAM**

SCALE:	SHEET NO. OF SHEETS	STA. 22+50.00 TO STA. 23+63.00
--------	---------------------	--------------------------------

F.A. RTE.	SECTION	COUNTY	TOTAL SHEETS	SHEET NO.
	09-00016-00-SW	MACOUPIN	31	24
FED. ROAD DIST. NO.	ILLINOIS FED. AID PROJECT	CONTRACT NO. SRTS-40081047		

93560