


FINAL SURVEY	DATE
NO. _____	_____
REVISIONS	BY
PLOTTED	DATE
TEMPLATE	_____
AREAS	_____
CHECKED	_____

ORIGINAL SURVEY	DATE
NO. _____	_____
REVISIONS	BY
PLOTTED	DATE
TEMPLATE	_____
AREAS	_____
CHECKED	_____

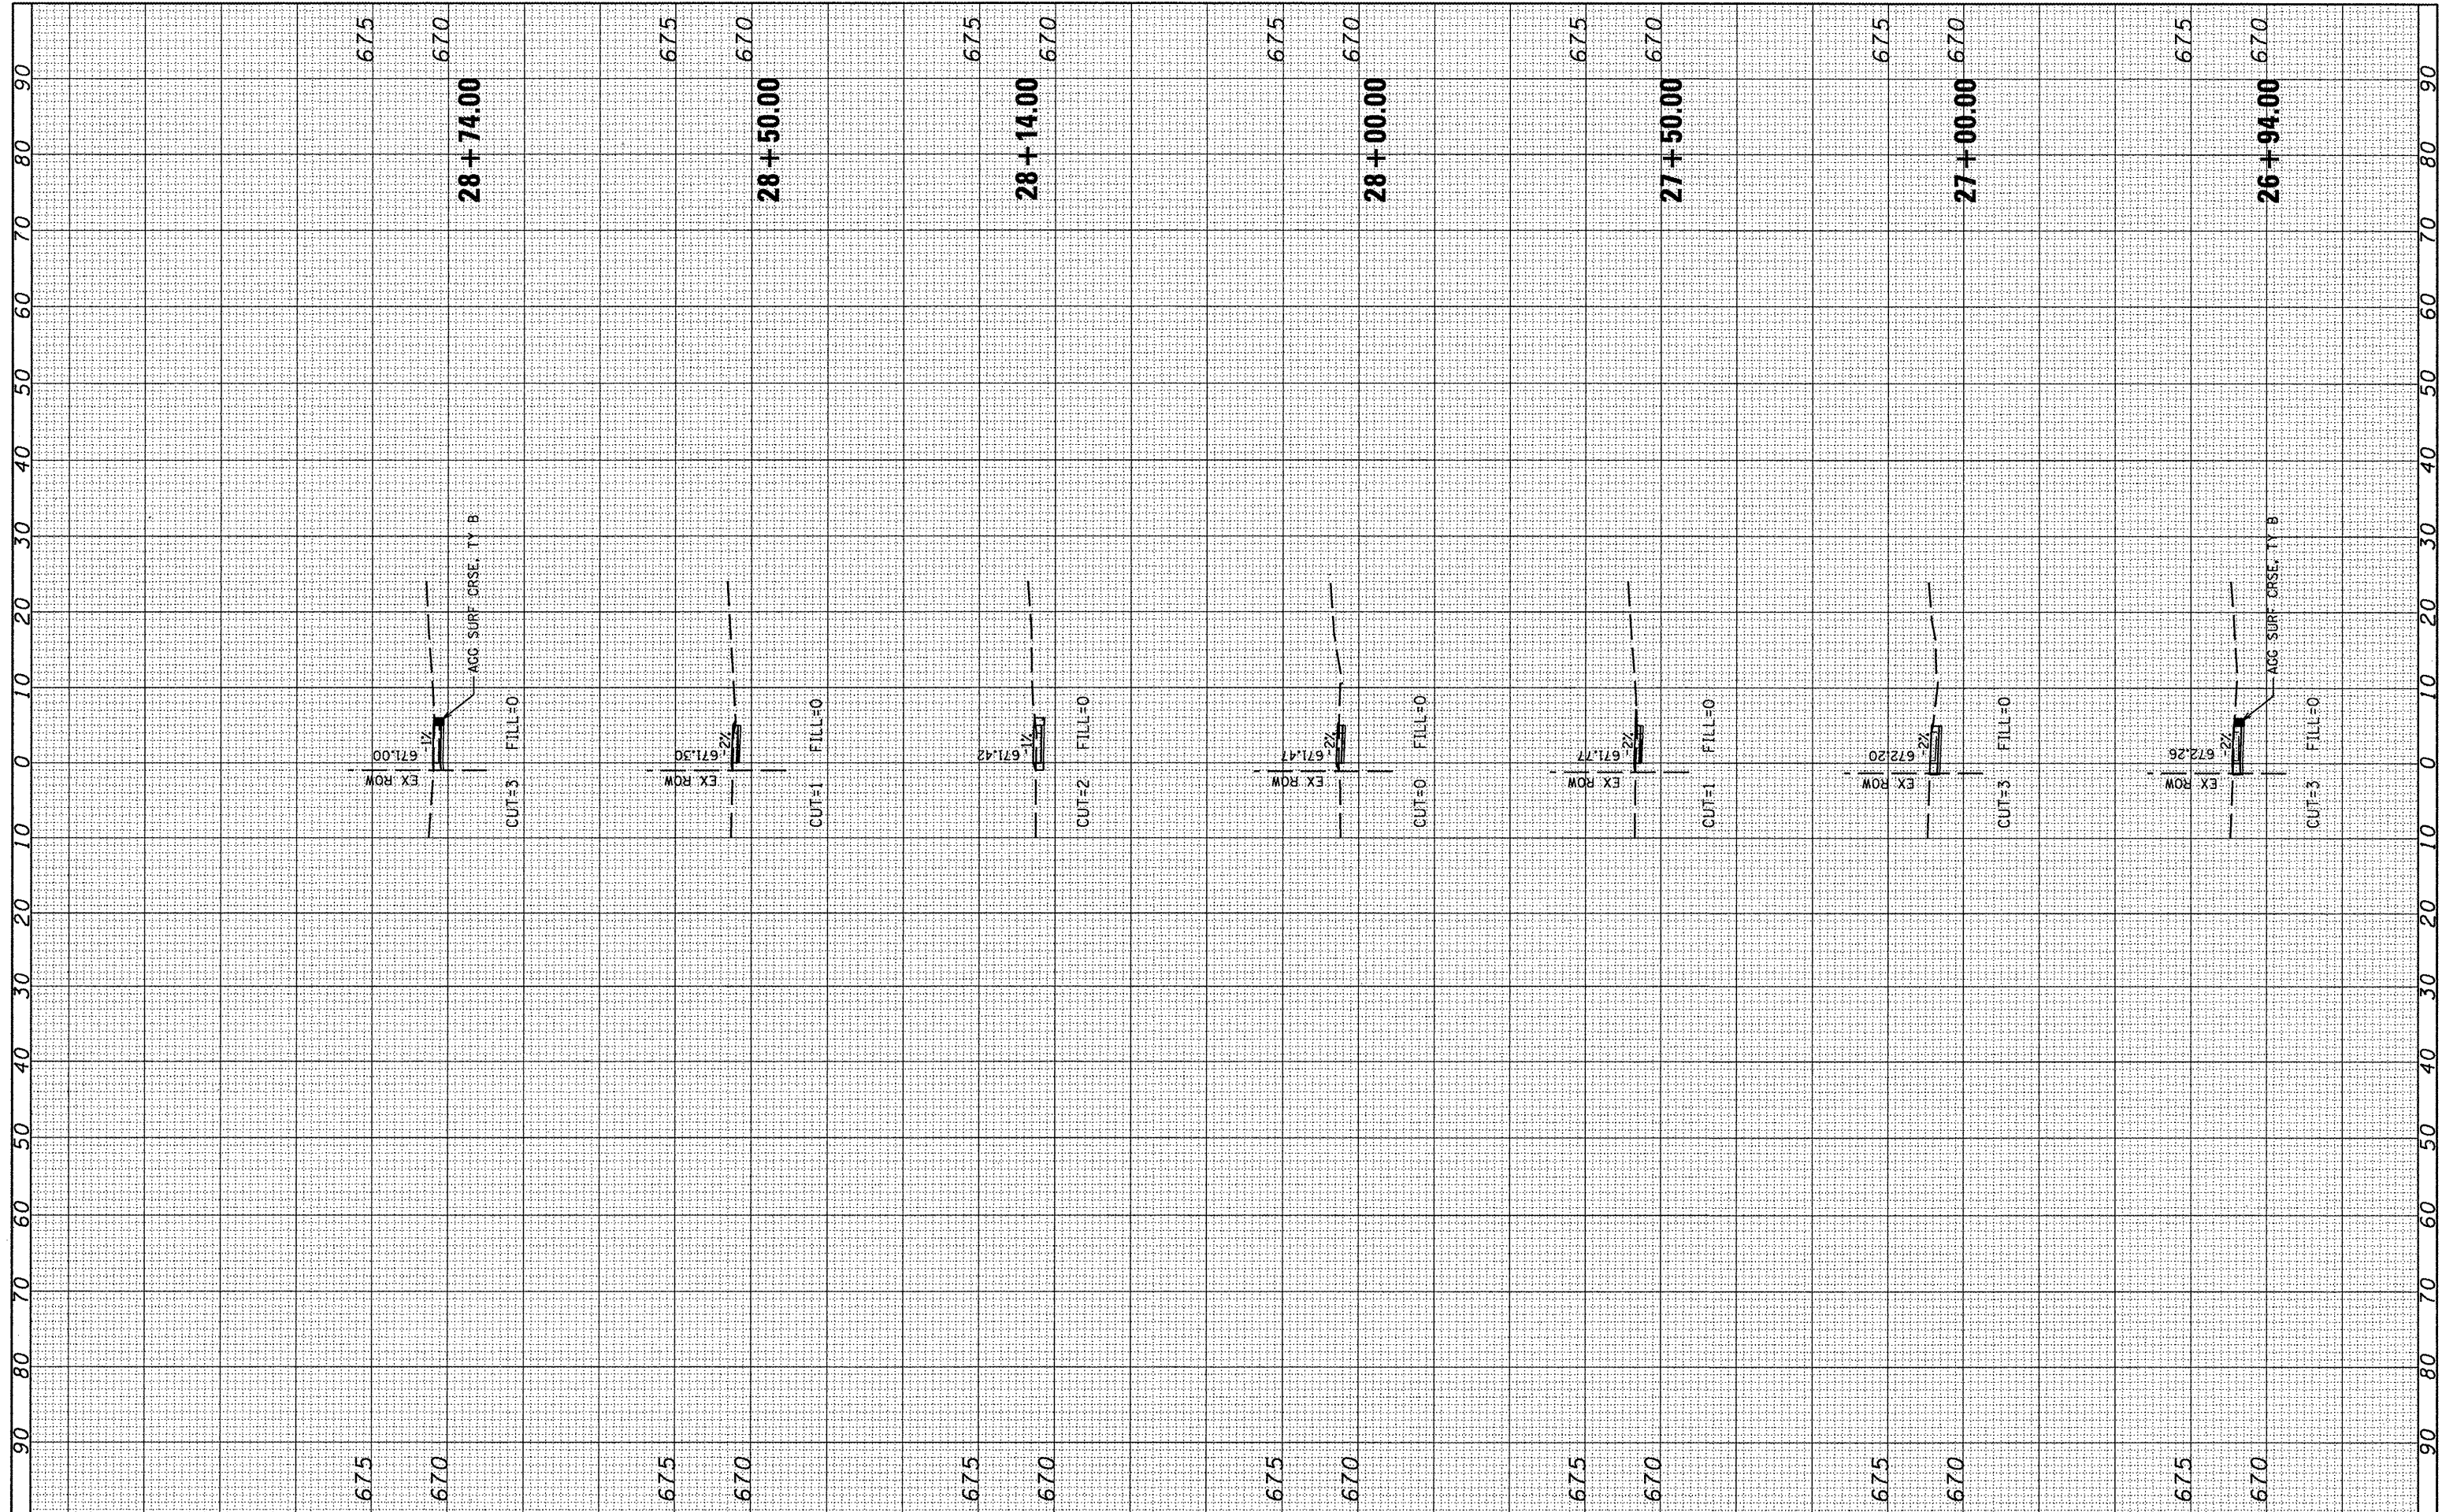

FILE NAME = P:\09E2126\Design\Design\CADD Sheets\06019-27-ht-xasht-fortune.dgn	USER NAME = \$USER\$	DESIGNED -	REVISED -	<p align="center"><b>CITY OF VIRDEN</b> <b>SAFE ROUTES TO SCHOOLS PROGRAM</b></p>	<p align="center"><b>FORTUNE STREET CROSS SECTIONS</b></p>			F.A. RTE.	SECTION	COUNTY	TOTAL SHEETS	SHEET NO.	
PLOT SCALE = 28.0000' / IN.	CHECKED - WJS	DRAWN - MGM	REVISED -		SCALE:	SHEET NO.	OF	SHEETS	STA. 26+94.00	TO STA. 28+74.00	MACOUPIN	31	26
PLOT DATE = 11/15/2011	DATE - 08/2011	REVISIONS	REVISED -						FED. ROAD DIST. NO.	ILLINOIS FED. AID PROJECT	CONTRACT NO.		

93560