


FINAL	TURNED	DATE
SURVEY	IN	
NOTE BOOK	PLATE	
NO.	AREAS	CHECKED

ORIGINAL	TURNED	DATE
SURVEY	IN	
NOTE BOOK	PLATE	
NO.	AREAS	CHECKED

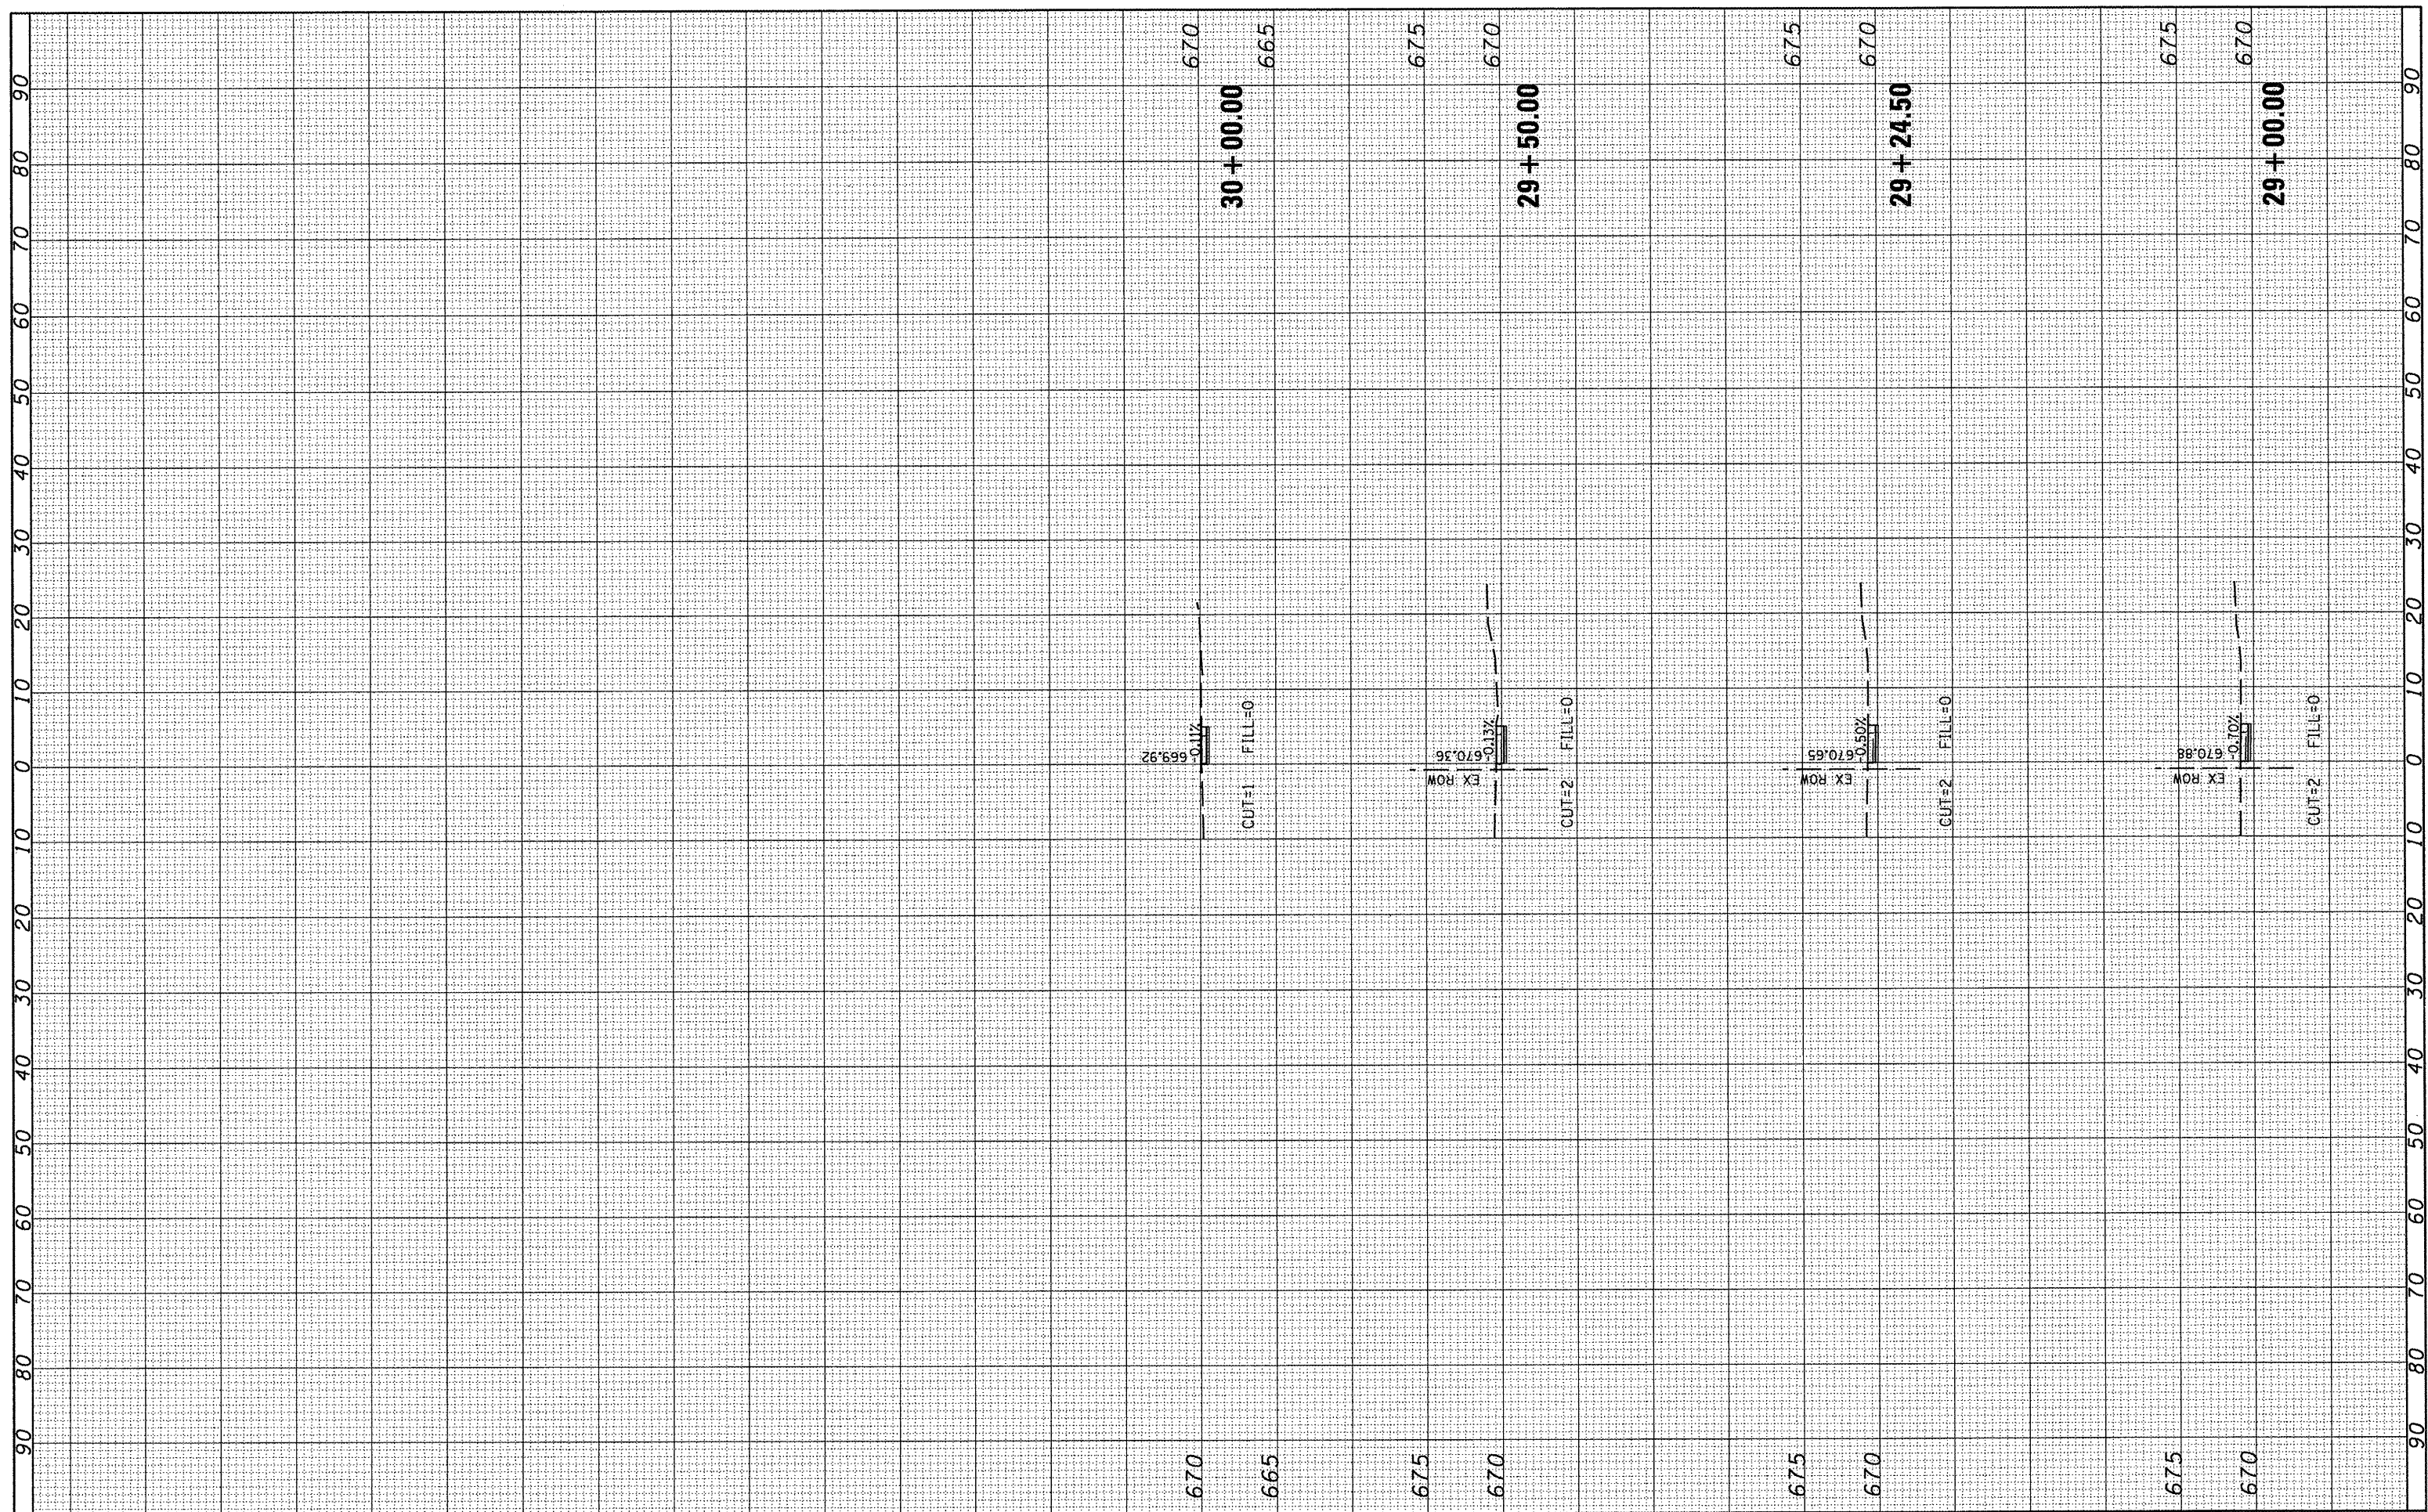

FILE NAME = Pr:\09E2126\Design\Design\CADD Sheets\06819-27-hr\ssht-fortune.dgn  
 USER NAME = \*USER\*  
 PLOT SCALE = 20.0000' / IN.  
 PLOT DATE = 11/15/2011

DESIGNED -	REVISED -
DRAWN - MCM	REVISED -
CHECKED - WJS	REVISED -
DATE - 08/2011	REVISED -

**CITY OF VIRDEN  
SAFE ROUTES TO SCHOOLS PROGRAM**

SCALE:			
SHEET NO.	OF	SHEETS	STA. 29+00.00 TO STA. 30+00.00

F.A. RTE.	SECTION	COUNTY	TOTAL SHEETS	SHEET NO.
	09-00016-00-SW	MACOUPIN	31	27
FED. ROAD DIST. NO.			ILLINOIS FED. AID PROJECT	
			SRTS-4009047	