


FINAL SURVEY	SURVEYED	BY	DATE
NOTE BOOK NO.	PLOTTED		
	TEMPLATE		
	AREAS CHECKED		

ORIGINAL SURVEY	SURVEYED	BY	DATE
NOTE BOOK NO.	PLOTTED		
	TEMPLATE		
	AREAS CHECKED		

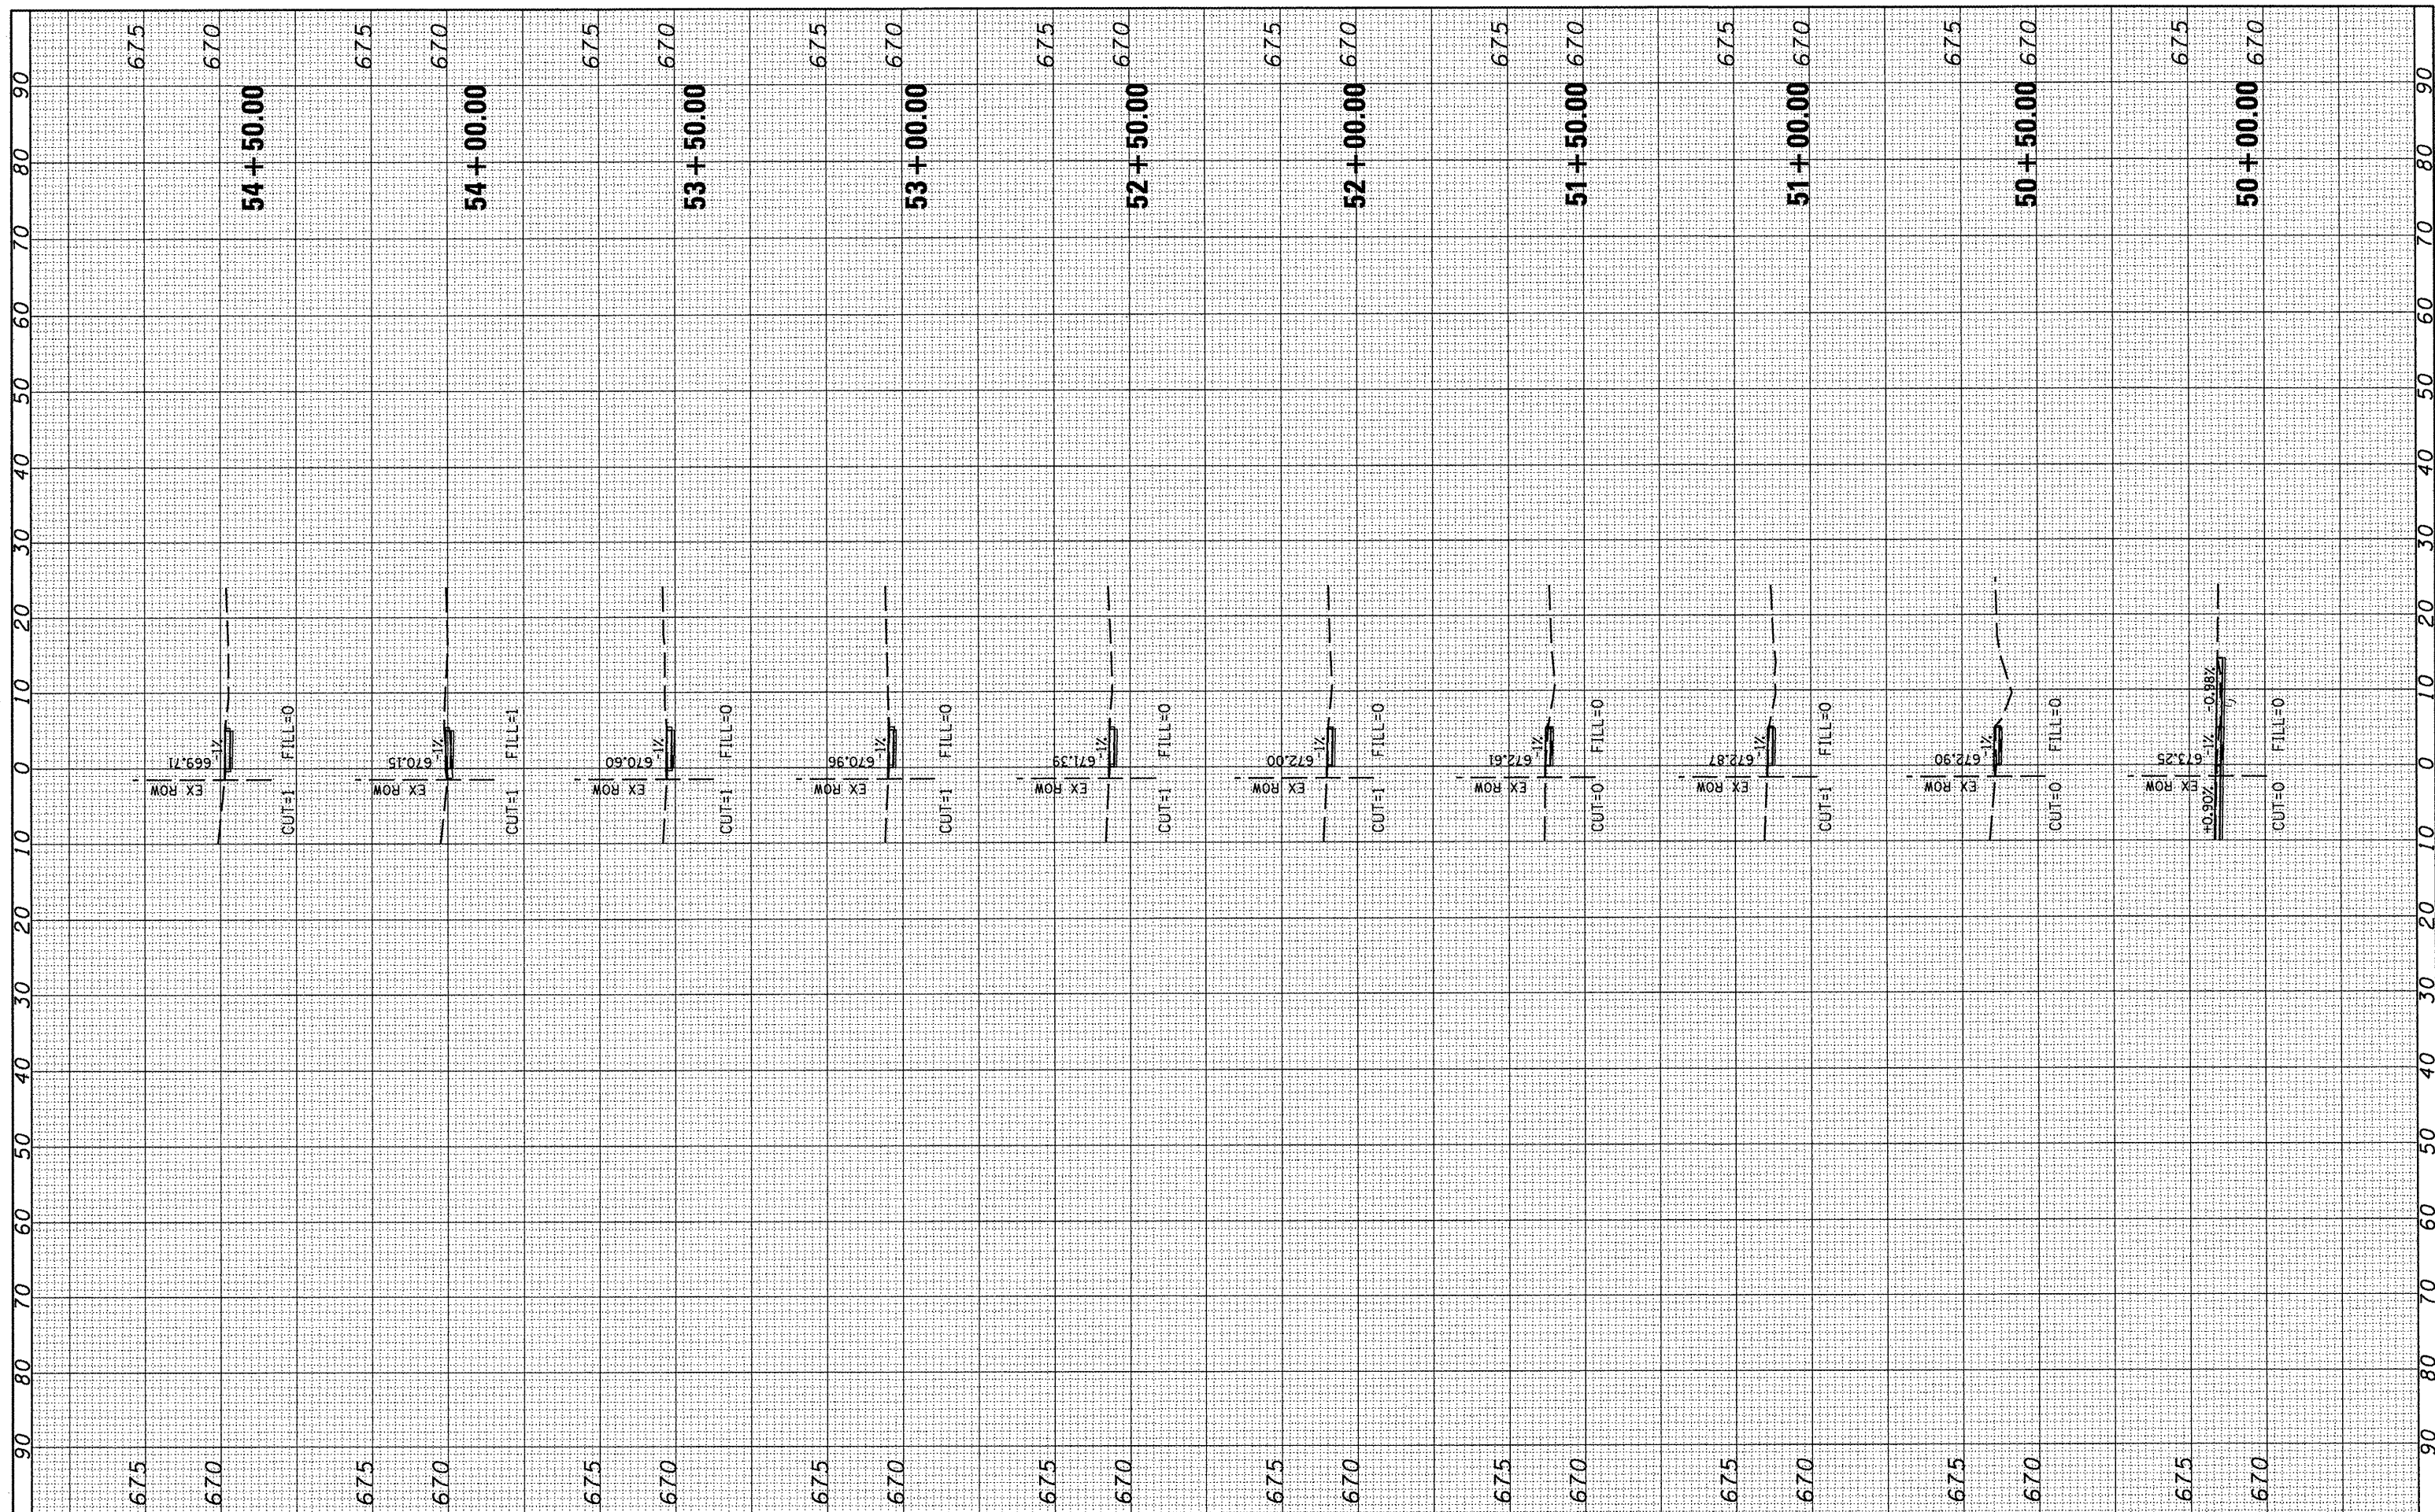

FILE NAME = P:\09E2126\Design\Design\CADD Sheets\06028-29-shr\ssht\noble.dgn
 USER NAME = *USER*
 PLOT SCALE = 20.0000' / IN.
 PLOT DATE = 11/15/2011

DESIGNED -
 DRAWN - MGM
 CHECKED - WJS
 DATE - 08/2011

REVISED -
 REVISED -
 REVISED -
 REVISED -

**CITY OF VIRDEN
 SAFE ROUTES TO SCHOOLS PROGRAM**

SCALE: SHEET NO. OF SHEETS STA. 50+00.00 TO STA. 54+50.00

NOBLE STREET CROSS SECTIONS

F.A. RTE.	SECTION	COUNTY	TOTAL SHEETS	SHEET NO.
	09-00016-00-SW	MACOUPIN	31	28
CONTRACT NO.				
FED. ROAD DIST. NO.	ILLINOIS FED. AID PROJECT	SRTS-4009047		