


FINAL SURVEY	BY	DATE
SURVEYED		
PLOTTED		
NOTE BOOK		
NO.		
TEMPLATE		
AREAS CHECKED		

ORIGINAL SURVEY	BY	DATE
SURVEYED		
PLOTTED		
NOTE BOOK		
NO.		
TEMPLATE		
AREAS CHECKED		

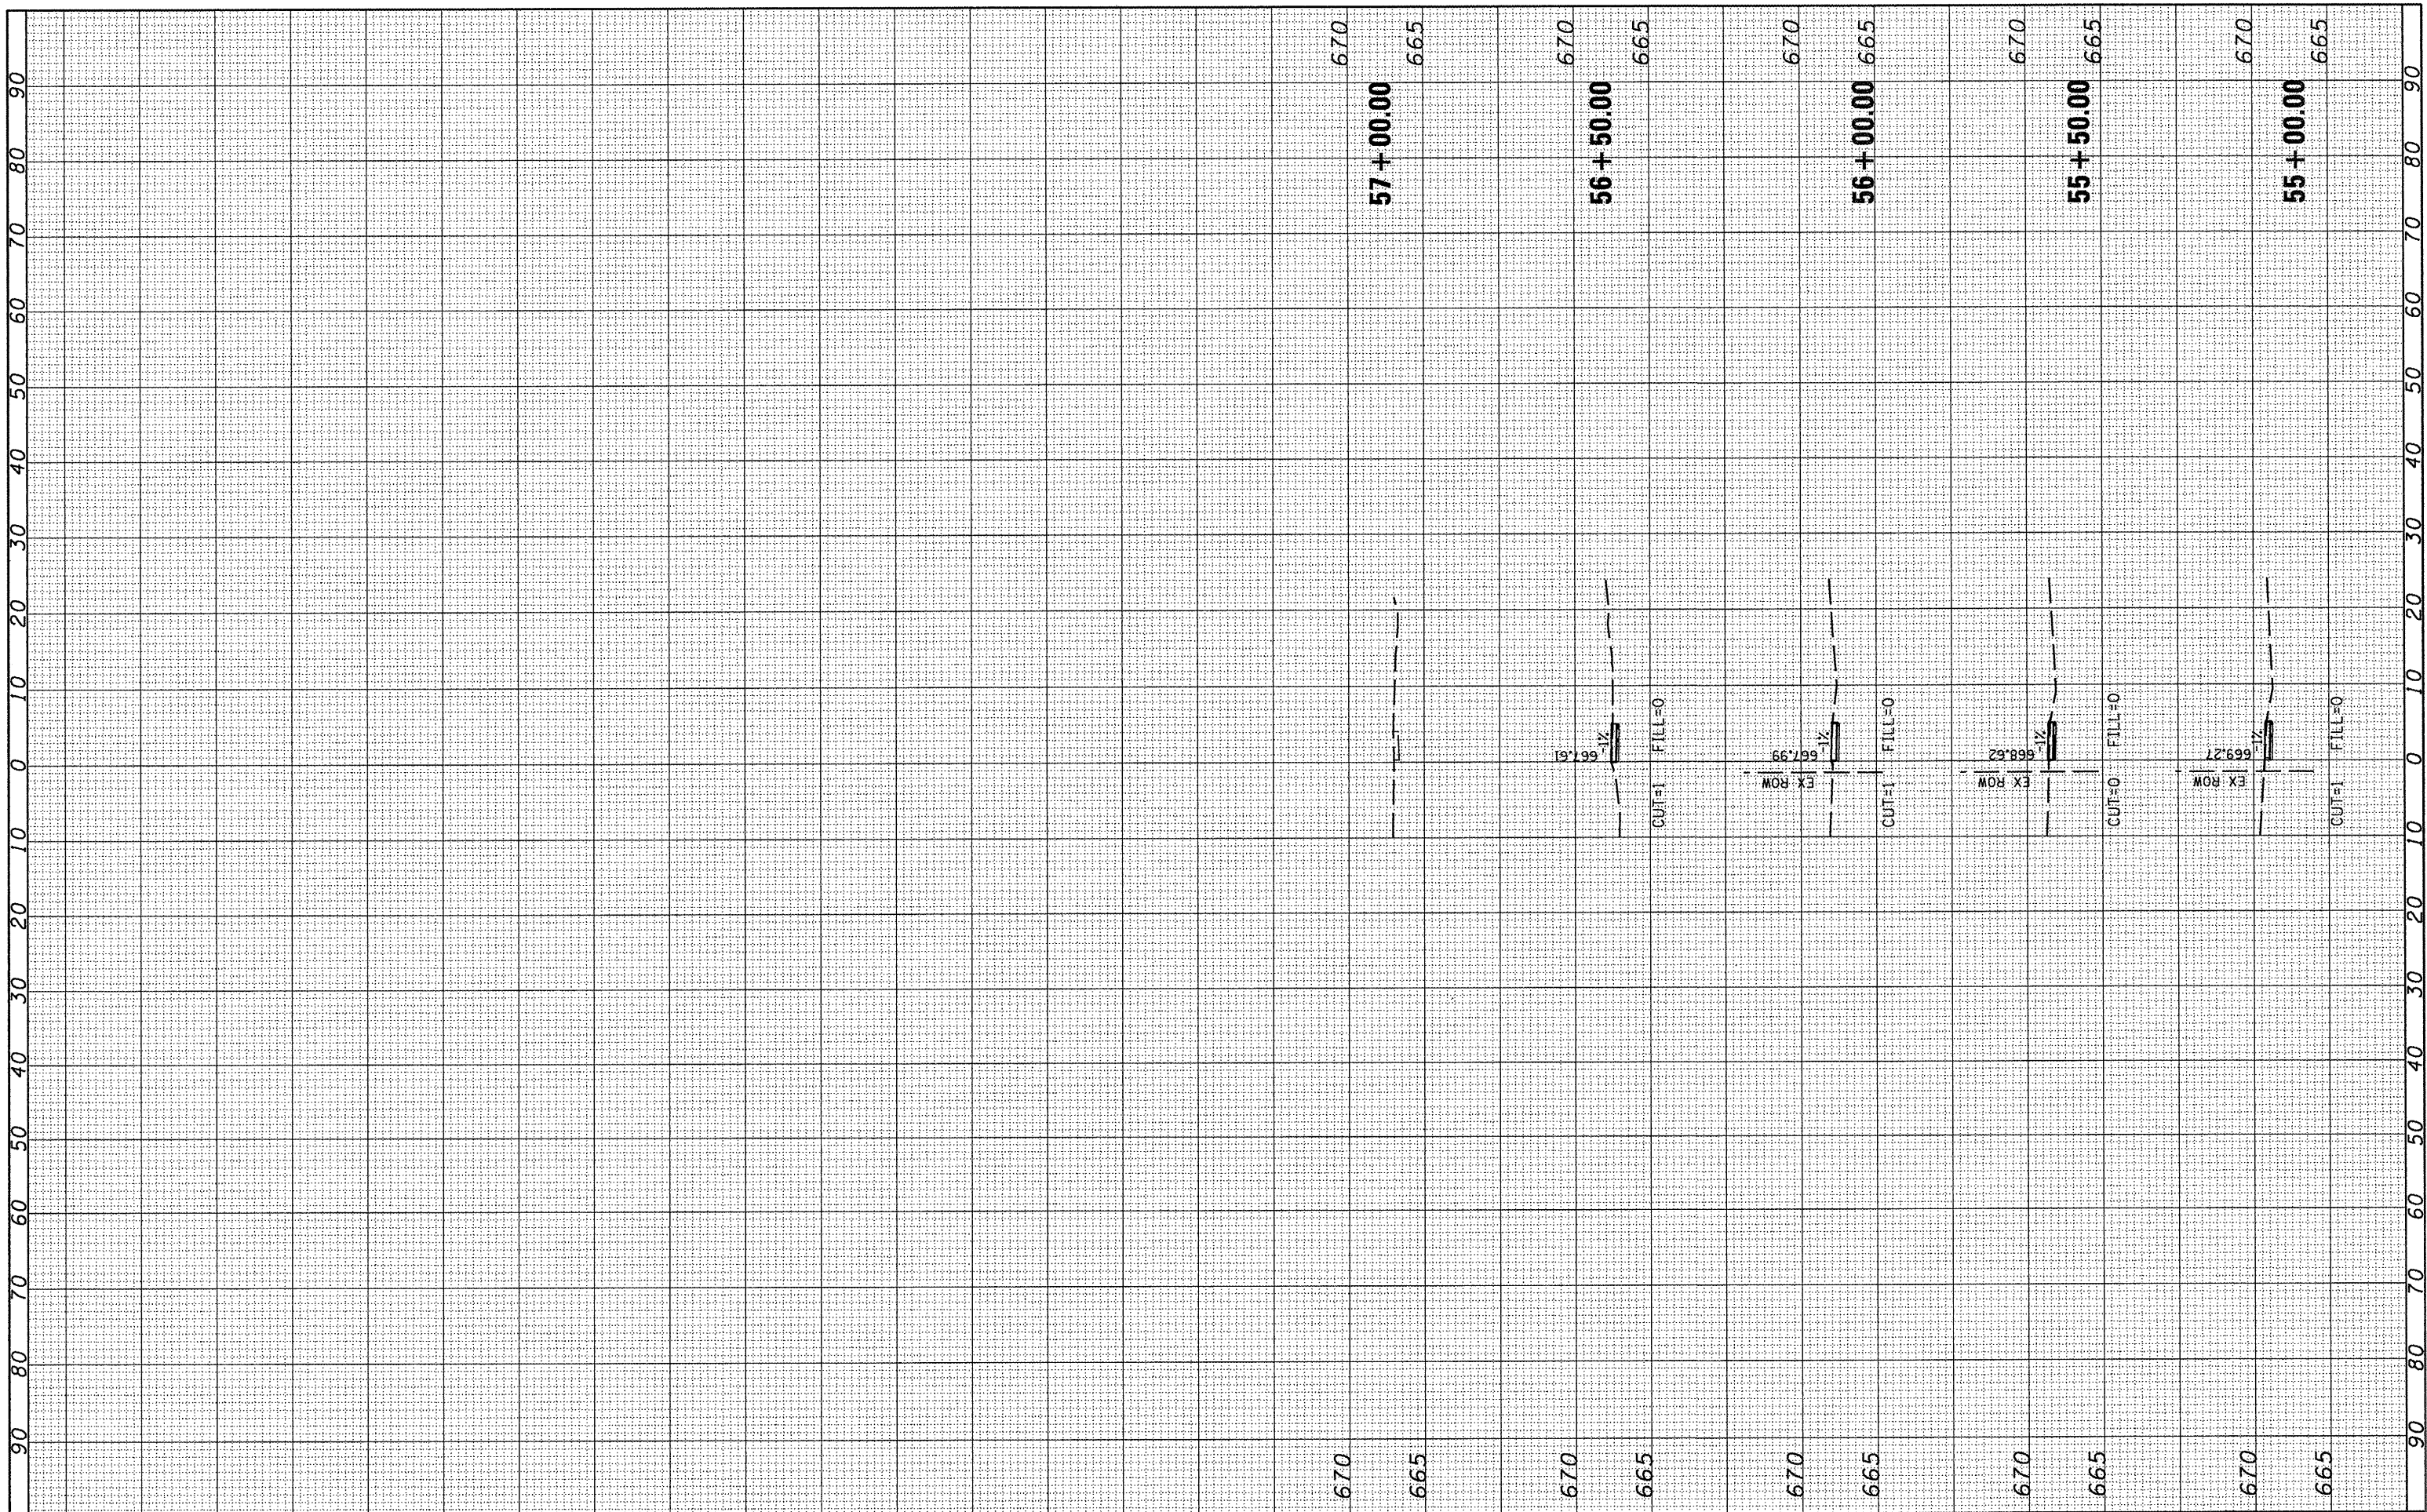

FILE NAME = Pr:\09E2126\Design\Design\CADD Sheets\06028-29-sh-t-xsh-t-noble.dgn
 USER NAME = *USER*
 PLLOT SCALE = 20.0000' / IN.
 PLLOT DATE = 11/15/2011

DESIGNED -	REVISD -
DRAWN - MGM	REVISD -
CHECKED - WJS	REVISD -
DATE - 08/2011	REVISD -

**CITY OF VIRDEN
SAFE ROUTES TO SCHOOLS PROGRAM**

SCALE:			
SHEET NO.	OF	SHEETS	STA. 55+00.00 TO STA. 57+00.00

F.A. RTE.	SECTION	COUNTY	TOTAL SHEETS	SHEET NO.
	09-00016-00-SW	MACOUPIN	31	29
CONTRACT NO.			SRTS-4009047	
FED. ROAD DIST. NO.		ILLINOIS FED. AID PROJECT		