


FINAL SURVEY BY DATE  
 SURVEYED BY DATE  
 NOTE BOOK NO. DATE  
 TEMPLATE NO. DATE  
 AREAS CHECKED

ORIGINAL SURVEY BY DATE  
 SURVEYED BY DATE  
 NOTE BOOK NO. DATE  
 TEMPLATE NO. DATE  
 AREAS CHECKED

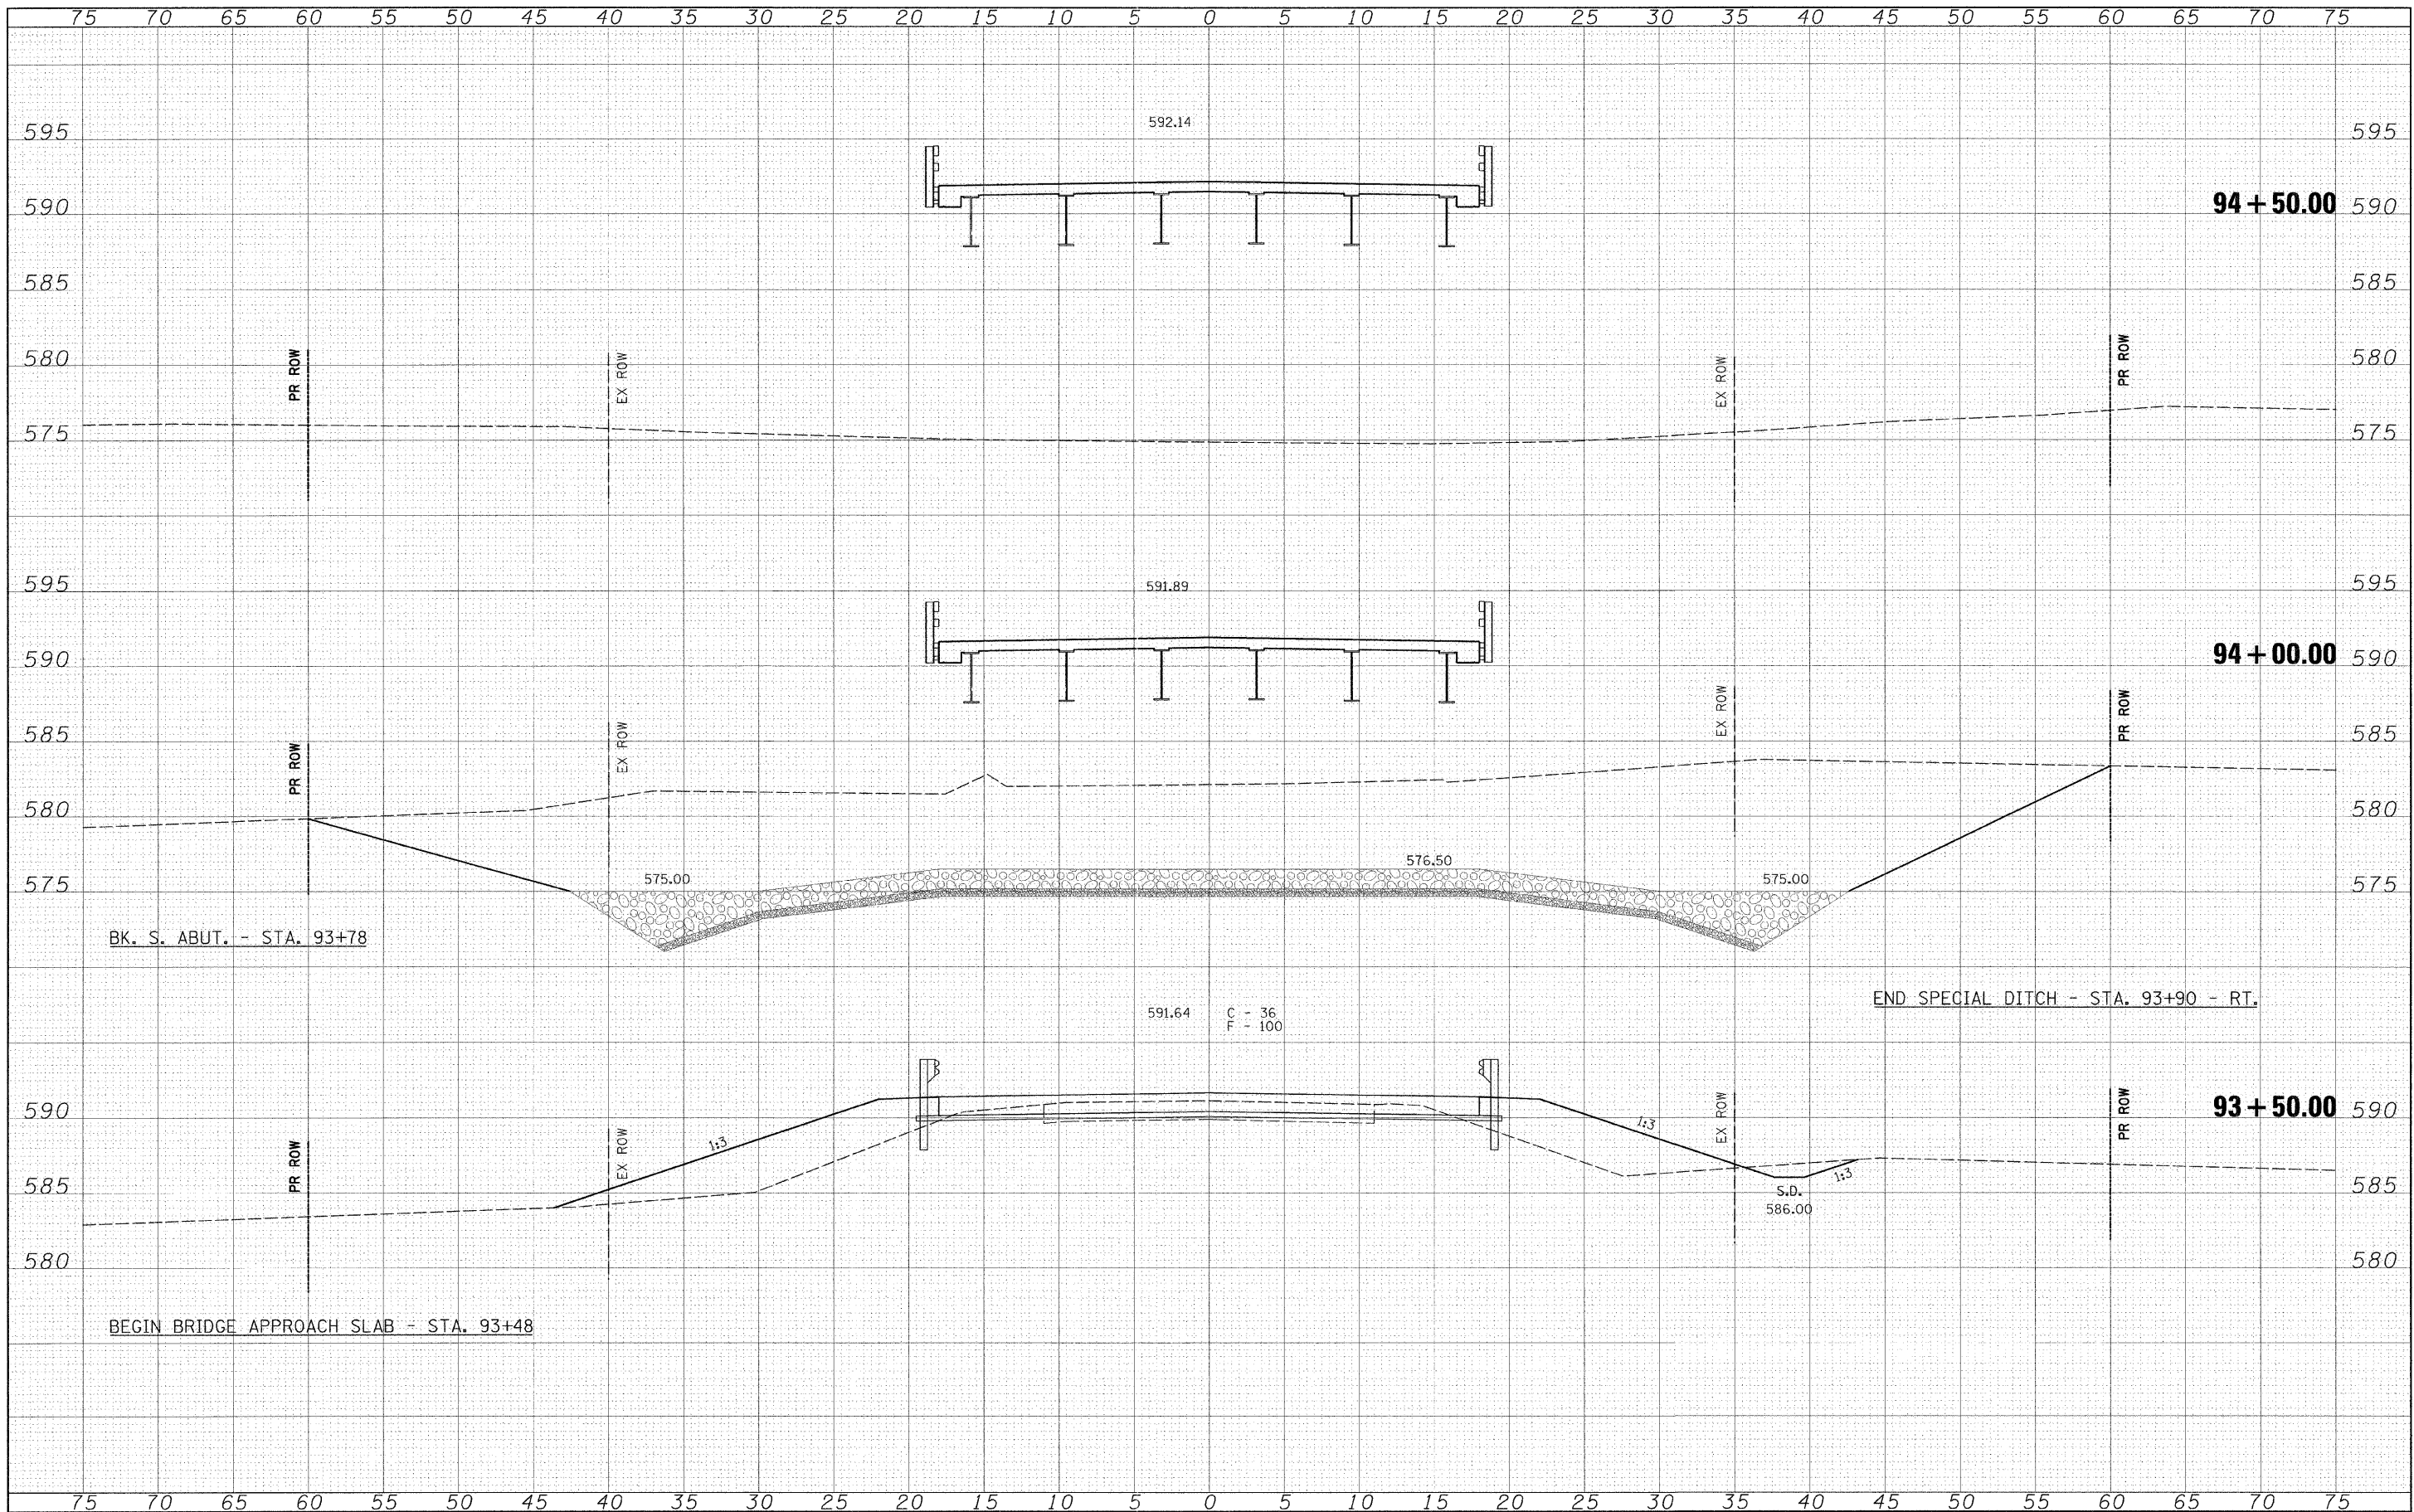

FILE NAME =  
 #FILEL#

USER NAME = #USER#  
 DESIGNED -  
 DRAWN -  
 CHECKED -  
 DATE -

REVISOR -  
 REVISIONS -  
 REVISIONS -  
 REVISIONS -

REVISOR -  
 REVISIONS -  
 REVISIONS -  
 REVISIONS -



**Allen Henderson & Associates, Inc.**  
 Civil and Structural Engineers Springfield, IL  
 62703 Phone: (217)544-8033 IL Design Firm  
 No. 184-001907

**CROSS SECTIONS**  
 SCALE: 1" = 5'  
 SHEET NO. 2 OF 7 SHEETS  
 STA. 93+50 TO STA. 94+50

F.A.S. RTE. 733	SECTION 06-00088-00-BR	COUNTY MACOUPIN	TOTAL SHEETS 35	SHEET NO. 30
FED. ROAD DIST. NO. ILLINOIS FED. AID PROJECT			CONTRACT NO. 93562	