


FINAL SURVEY	BY	DATE
NOTE BOOK		
AREAS CHECKED		

ORIGINAL SURVEY	BY	DATE
NOTE BOOK		
AREAS CHECKED		

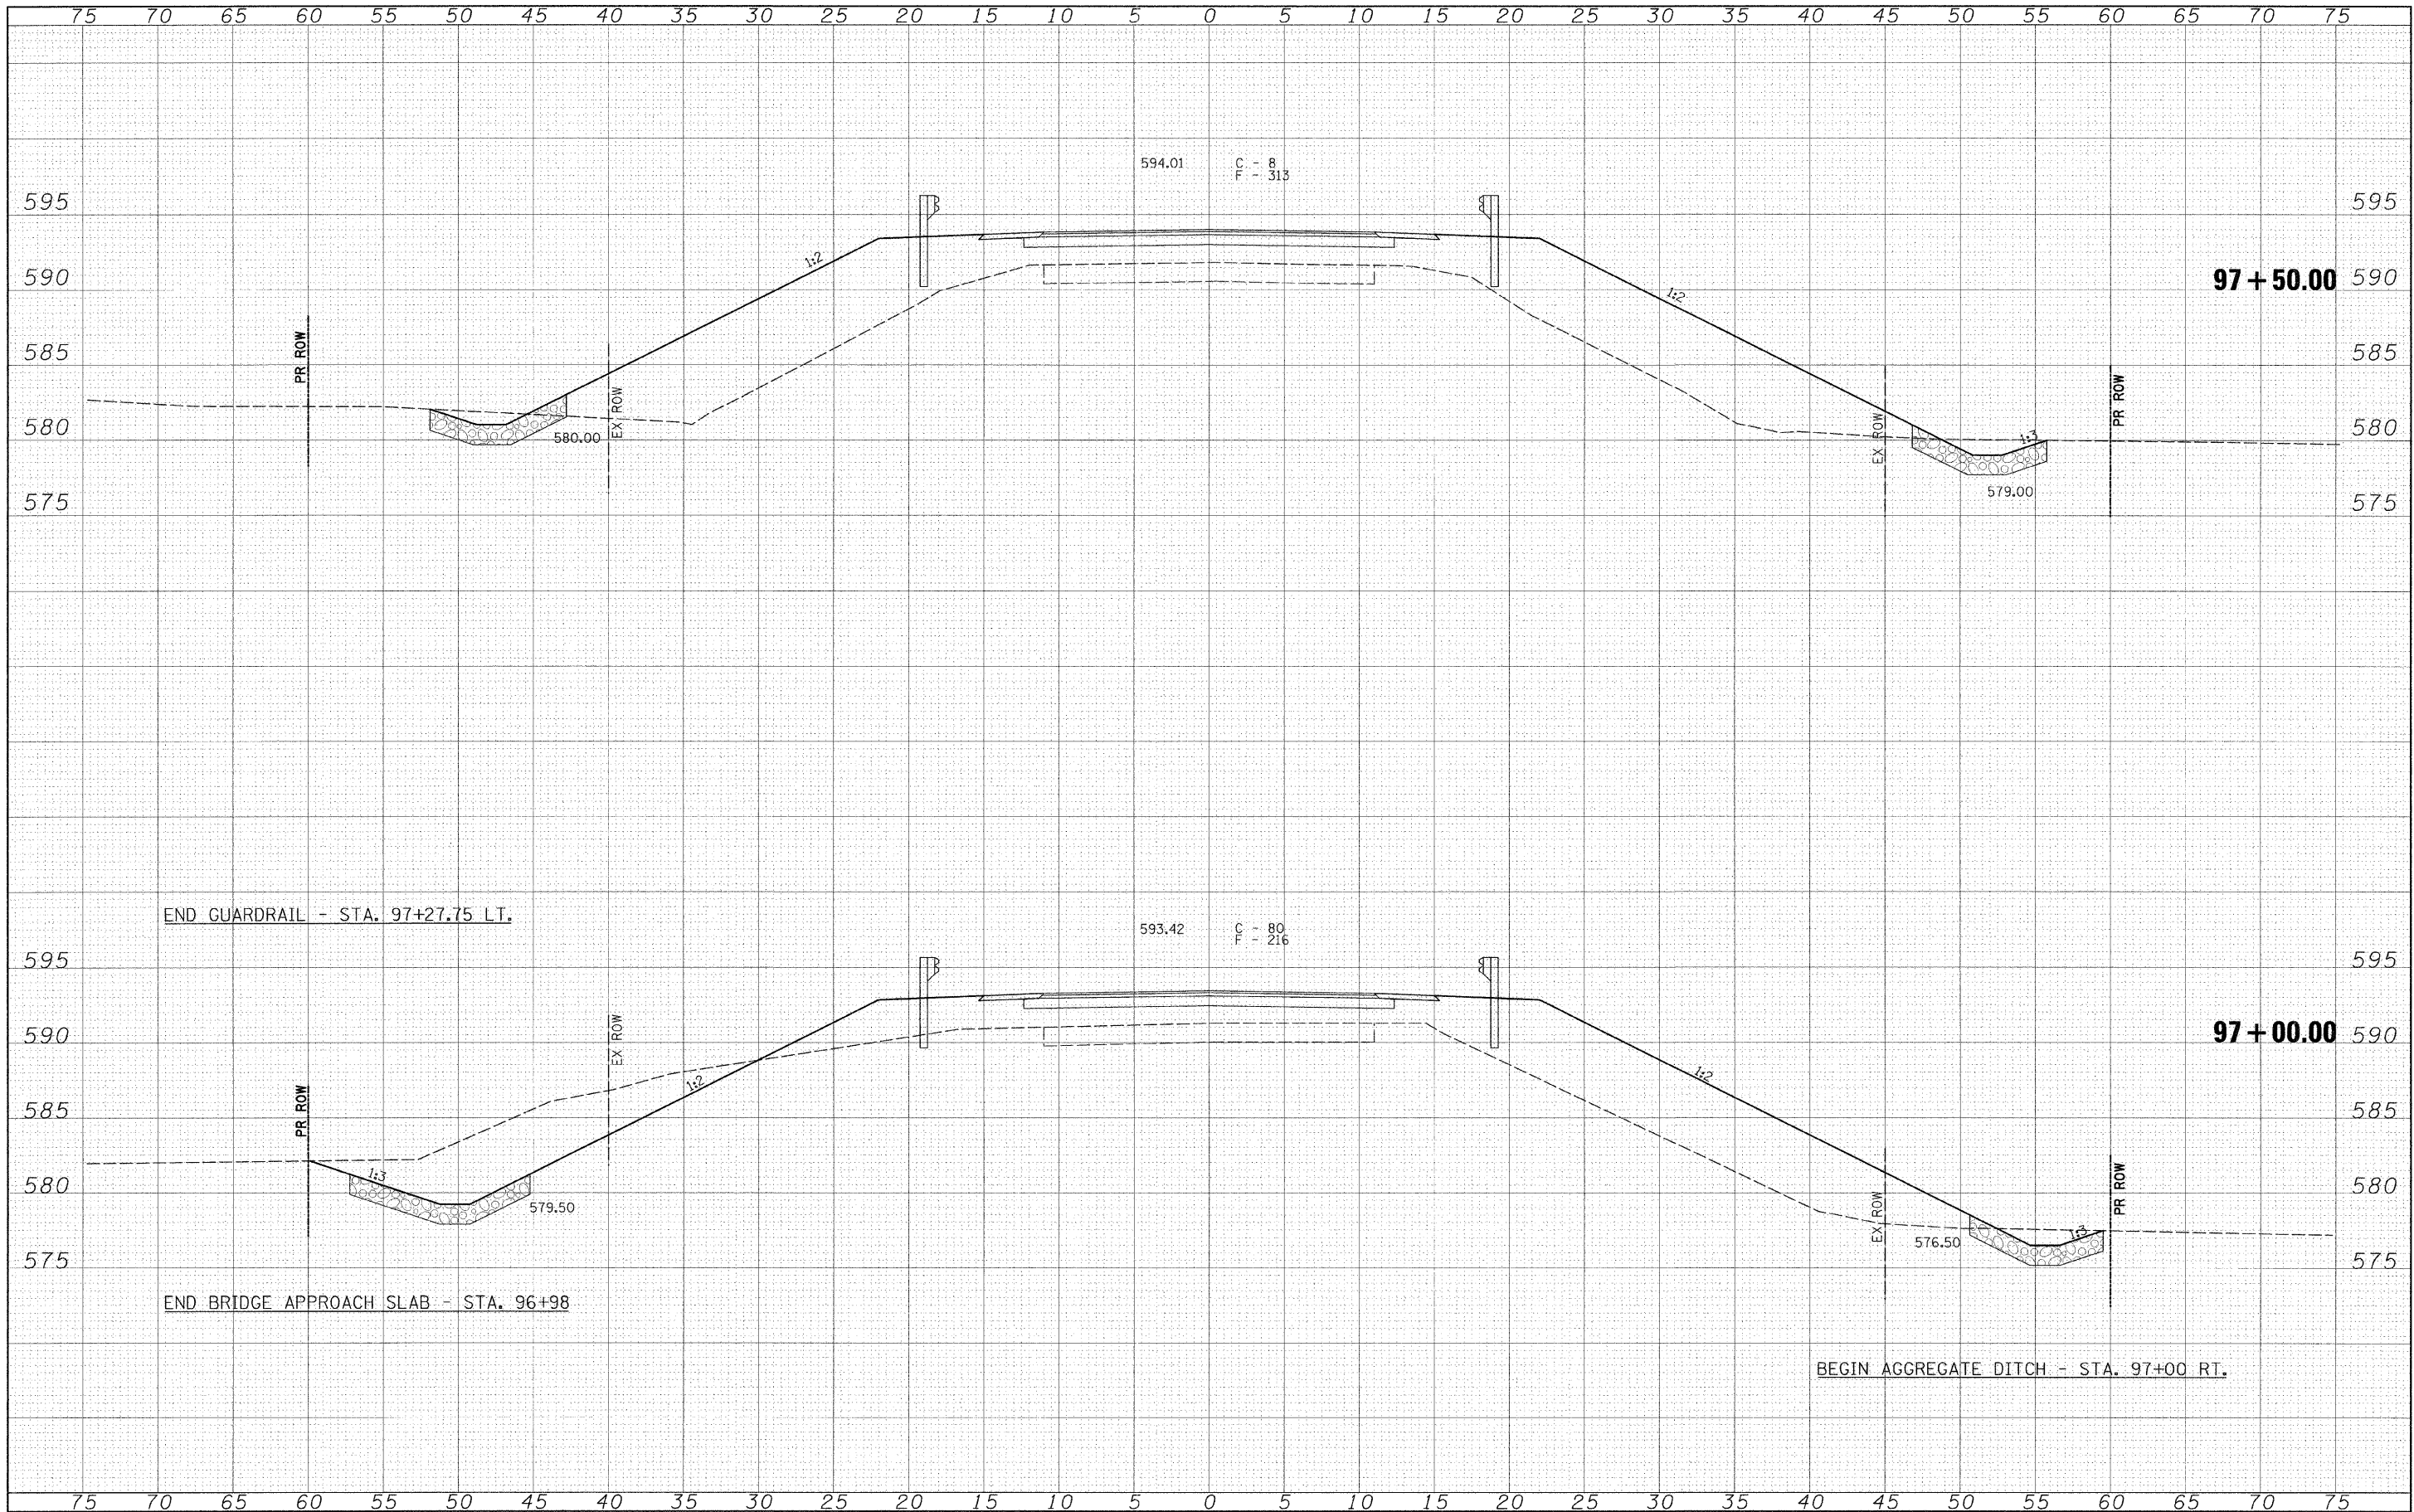

FILE NAME =  
#FILE#

USER NAME = #USER#  
DESIGNED -  
DRAWN -  
CHECKED -  
DATE -

REVISER -  
REVISER -  
REVISER -  
REVISER -

SCALE = #SCALE#  
PLOT DATE = #DATE#



**Allen Henderson & Associates, Inc.**  
Civil and Structural Engineers Springfield, IL  
62703 Phone: (217)544-8033 IL Design Firm  
No. 184-001907

**CROSS SECTIONS**  
SCALE: 1" = 5'  
SHEET NO. 5 OF 7 SHEETS  
STA. 97+00 TO STA. 97+50

F.A.S. RTE. 733	SECTION 06-00088-00-BR	COUNTY MACOUPIN	TOTAL SHEETS 35	SHEET NO. 33
CONTRACT NO. 93562				
FED. ROAD DIST. NO. ILLINOIS FED. AID PROJECT				