
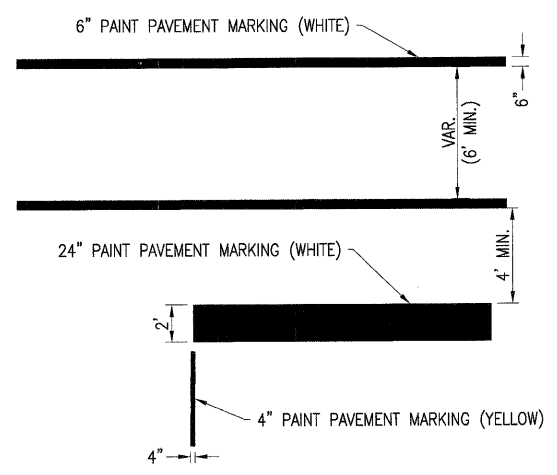


STATE ST (CH 13)

MONROE ST (FAU 8244)

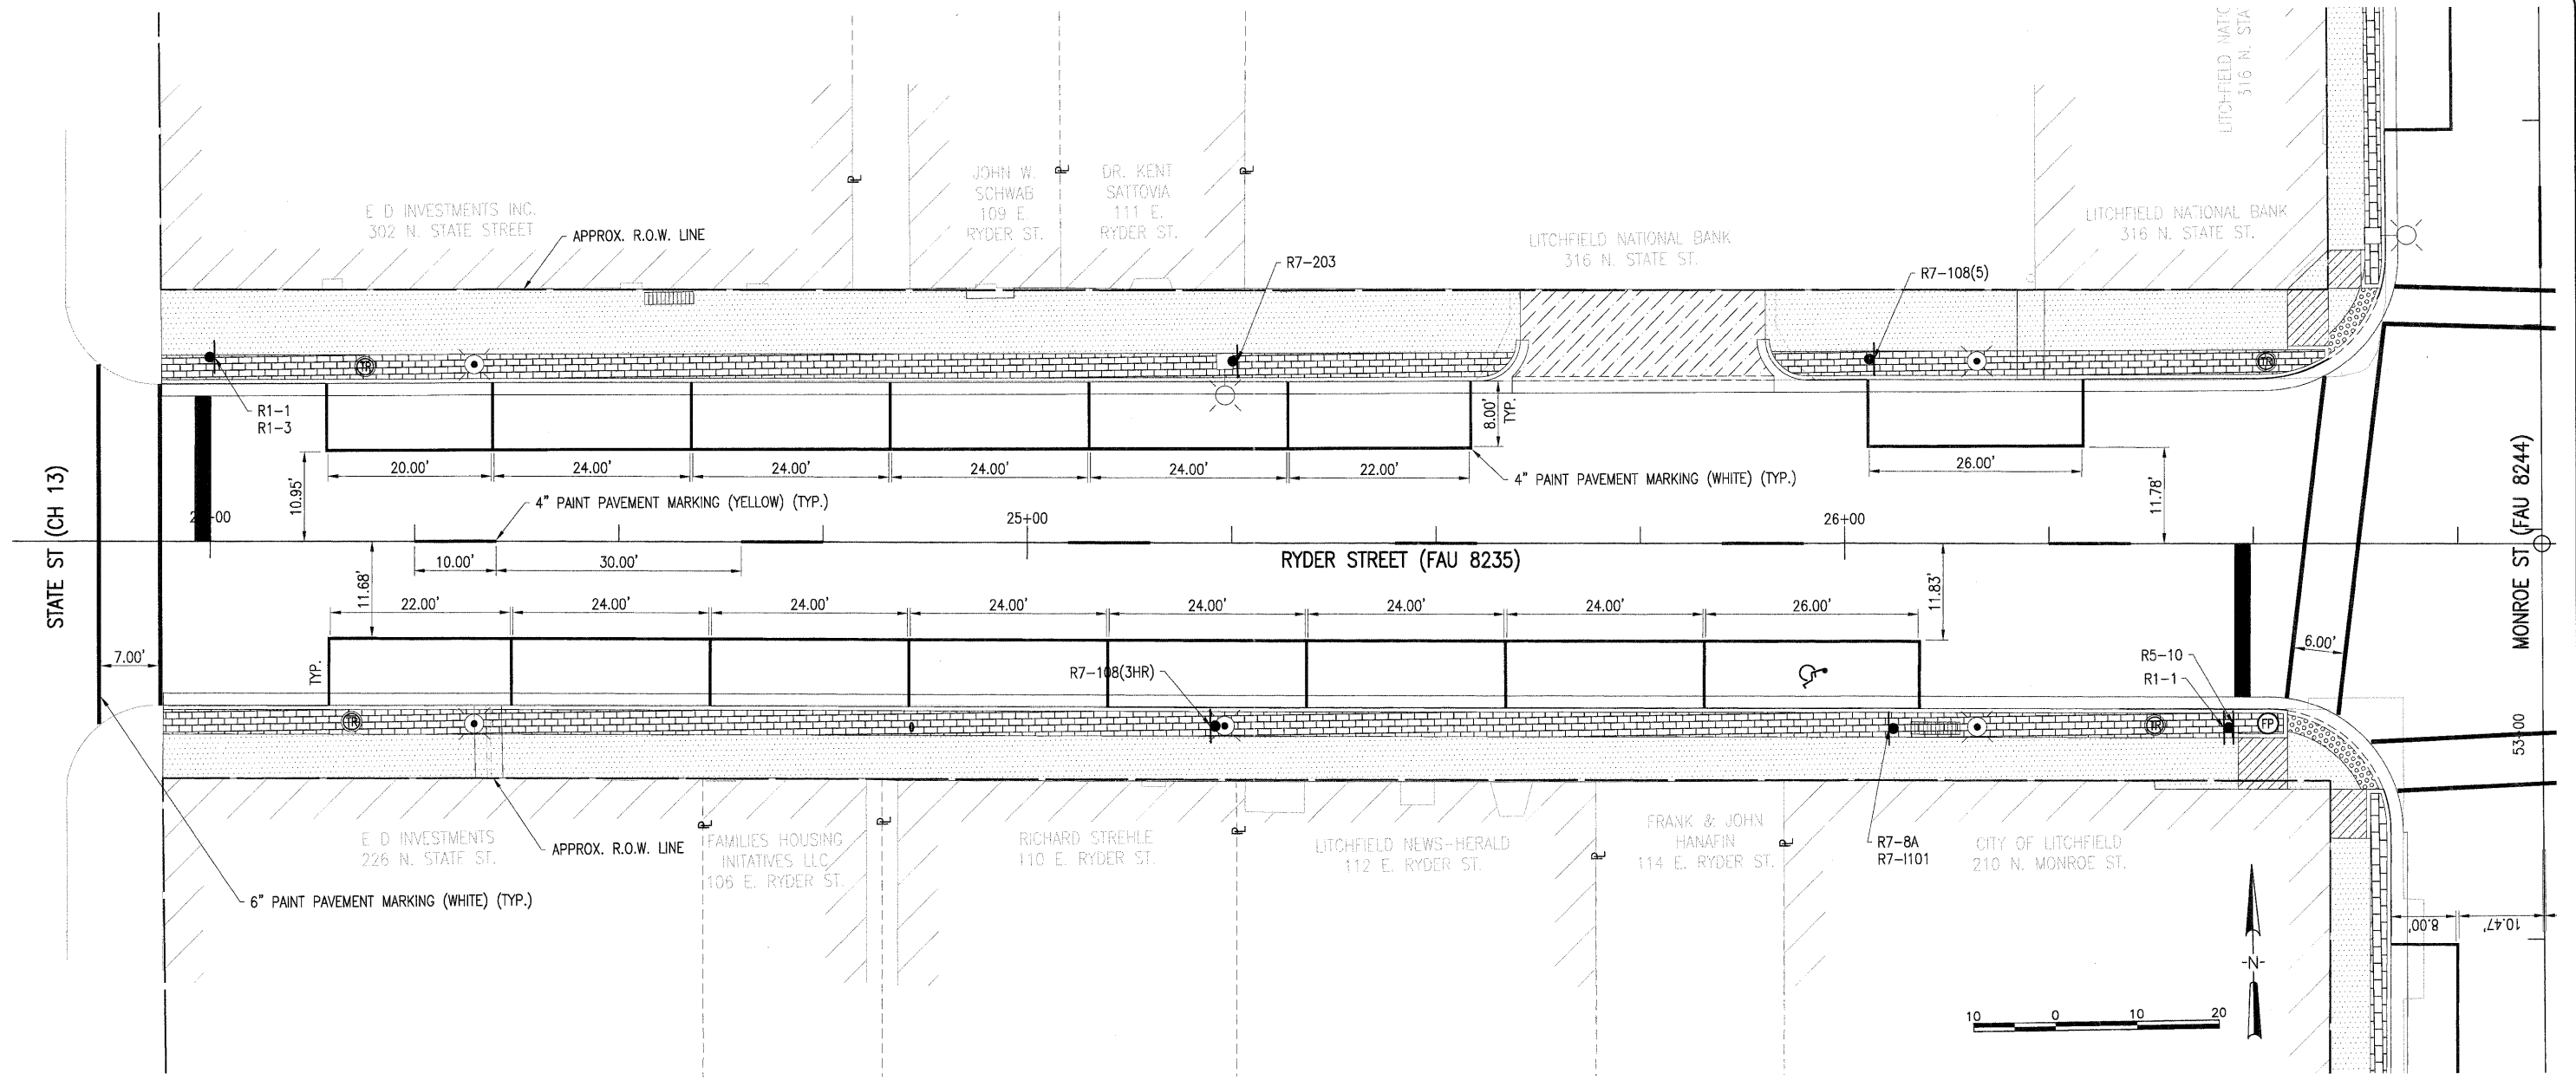

CROSSWALK, CENTERLINE & STOP BAR DETAIL  
SCALE: 1" = 5'

NOV 28, 2011 2:48 PM DFORGY  
I:\JOBS\071101 LITCHFIELD STREETScape\DWG\SIGN\_MARK\_SHEETS.DWG

**Prairie Engineers of Illinois, P.C.**  
 200 S. Chicago St.  
 Lincoln, IL 62656  
 (217) 651-8017  
 www.prairieengineers.com  
 professional design firm no. 184-005965  
 © Copyright Prairie Engineers of Illinois, P.C. 2011

DRAWING DATE	DESIGNED BY	DRAWN BY	CHECKED BY	DRAWING DATE	REVISION	BY	DATE
11/29/11	DEF	TLW	LDK	10/11			

STATE OF ILLINOIS  
 DEPARTMENT OF TRANSPORTATION

CITY OF LITCHFIELD - DOWNTOWN STREETScape PHASE 2  
 PAVEMENT MARKING & SIGNAGE PLAN  
 100 BLOCK E. RYDER STREET  
 STATION 23+75.75 TO STATION 26+85.31

PEI PROJECT NO.	07L1101
PAGE	28 OF 92 PAGES
FILENAME	Sign_Mark_Sheets.dwg
DRAWING SCALE	1" = 10'

F.A.U. RTE.	SECTION	COUNTY	TOTAL SHEETS	SHEET NO.
8235	10-00035-00-LS	Montgomery	92	28
CONTRACT NO.			93563	