


NOV 28, 2011 2:39 PM DFORCY I:\D085\071101 LITCHFIELD STREETScape_CADD\DEMOSHEETS.DWG

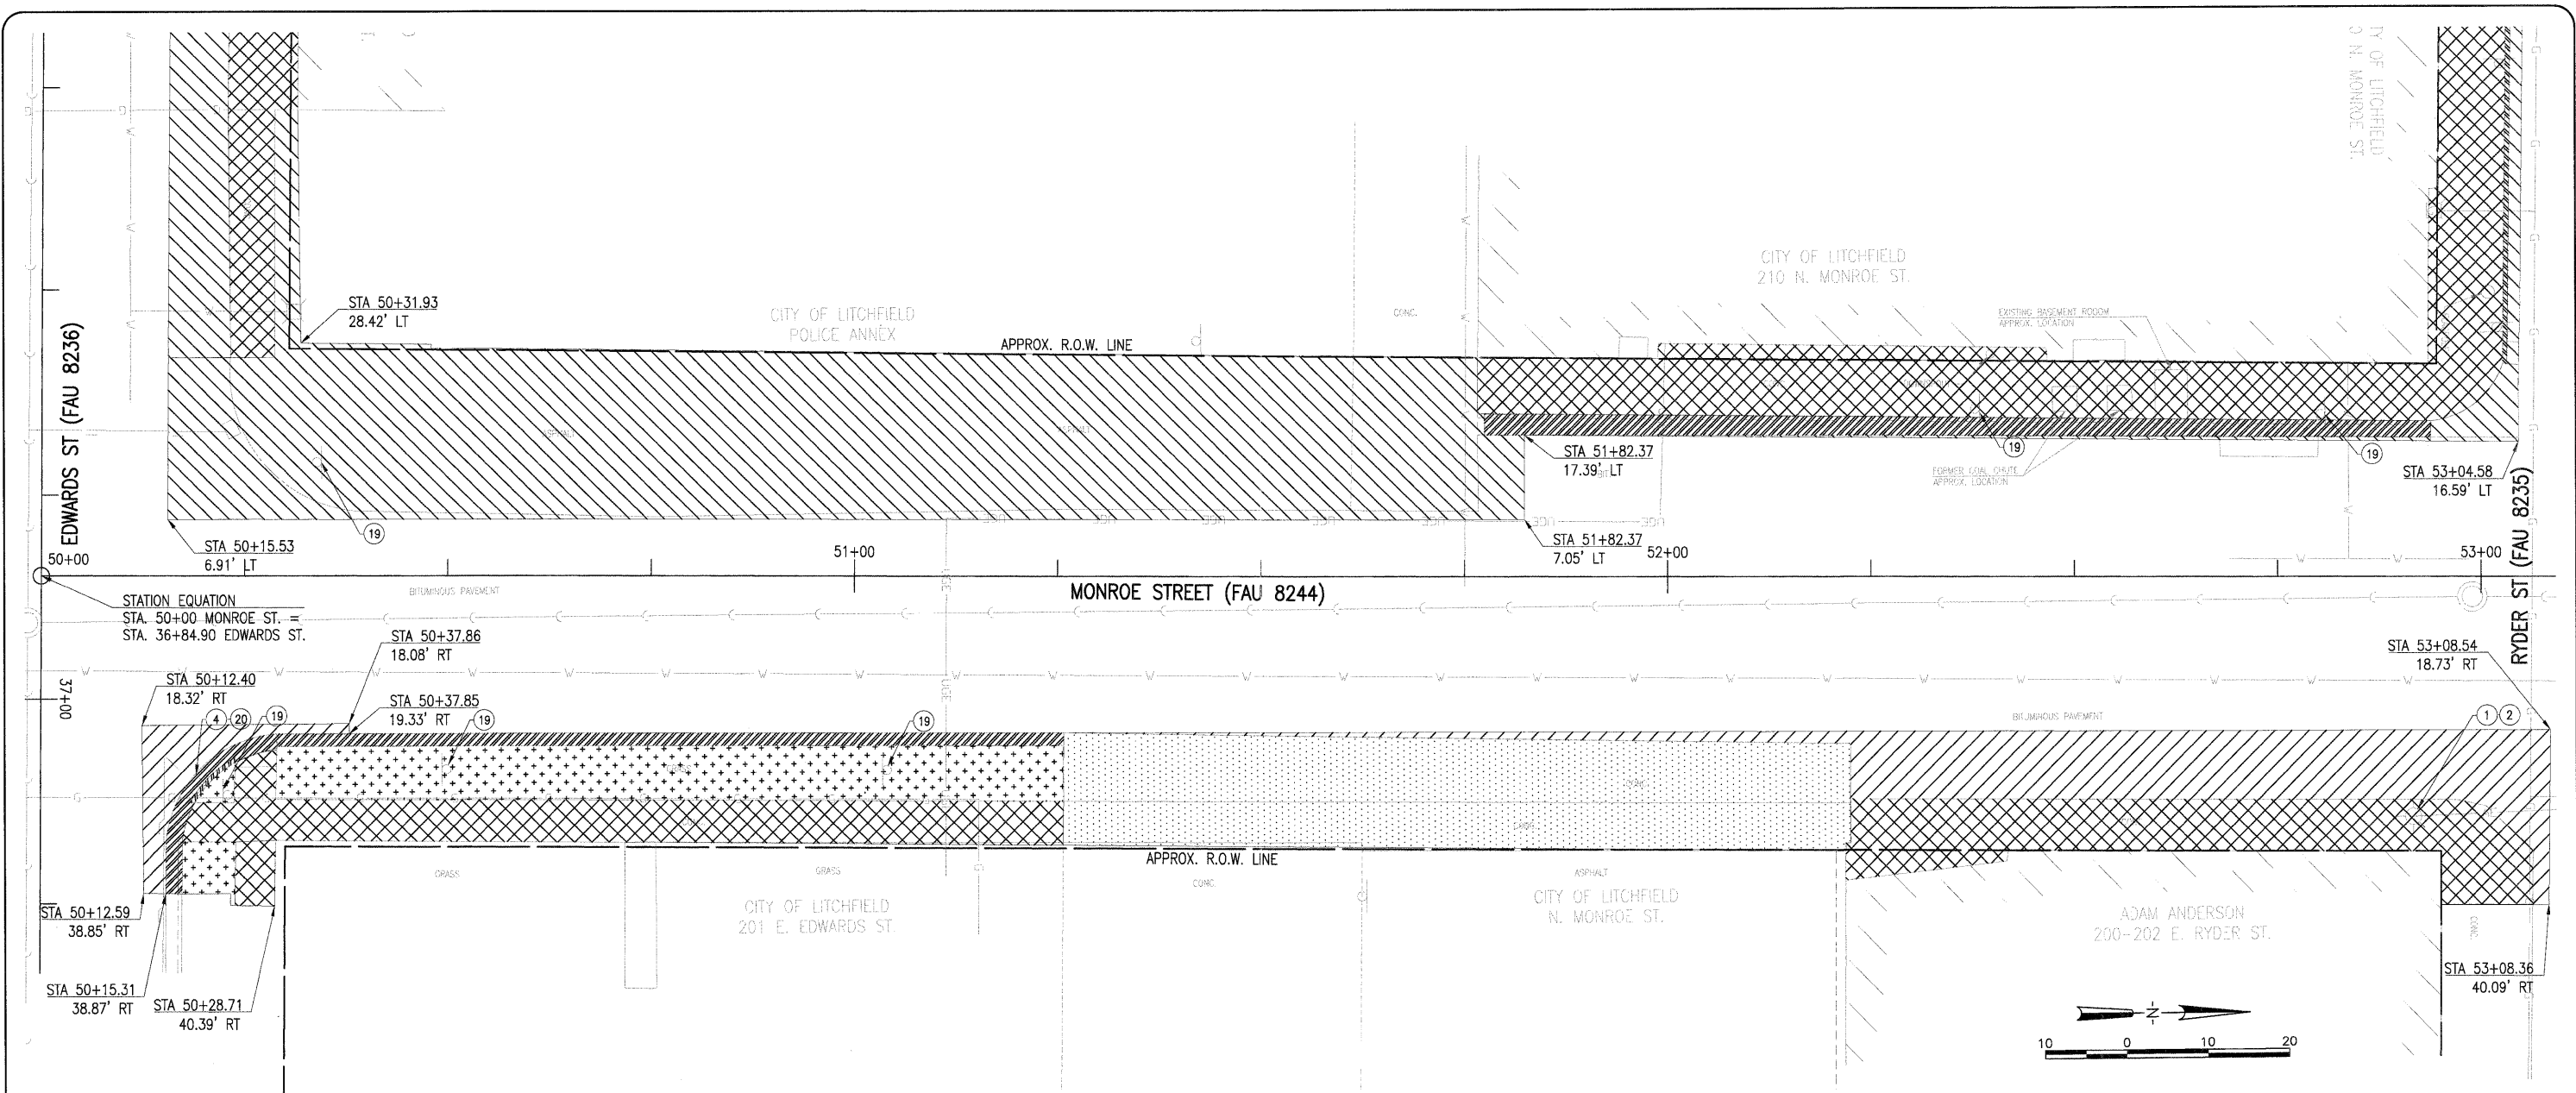

DEMOLITION LEGEND			
1	REMOVAL OF POLE FOUNDATION	9	FIRE HYDRANT TO BE MOVED*
2	REMOVAL OF LIGHTING UNIT (BY OTHERS)	10	ADJUST MONITORING WELL
3	REMOVE SIGN ASSEMBLY	11	TELEPHONE SPLICE BOX TO BE ADJUSTED (BY OTHERS)
4	REMOVE INLET	12	FILLING EXISTING WINDOW WELL
5	REMOVING INLET TO MAINTAIN FLOW	13	EXISTING BASEMENT VAULT TO BE FILLED
6	VALVE BOX TO BE ADJUSTED	14	REMOVE AND RELOCATE FLAGPOLE*
7	HANDHOLE TO BE ADJUSTED	15	REMOVE ORNAMENTAL LIGHTING (INCIDENTAL TO DEMOLITION)
8	FRAME AND LID TO BE ADJUSTED	16	DOMESTIC METER VAULT TO BE ADJUSTED
		17	REMOVE EXISTING PLANTER (INCIDENTAL TO SIDEWALK REMOVAL)
		18	POWER POLE TO BE REMOVED (BY OTHERS)
		19	REMOVE SIGN COMPLETE
		20	INSTALL INLET FILTER
			COMB CURB & GUTTER REMOVAL (FOOT)
			CURB REMOVAL (FOOT)
			SIDEWALK REMOVAL (SQ FT)
			PAVEMENT REMOVAL (SQ YD)
			DRIVEWAY PAVEMENT REMOVAL (SQ YD)
			EARTH EXCAVATION (CU YD)

*SEE PROPOSED PLAN SHEETS FOR NEW LOCATION

Prairie Engineers of Illinois, P.C.
 200 S. Chicago St.
 Lincoln, IL 62656
 (217) 651-8017
 www.prairieengineers.com
 professional design firm no. 184-005965
 © Copyright Prairie Engineers of Illinois, P.C. 2011

DRAWING DATE	11/29/11	REVISION		BY	DATE
DESIGNED BY	DEF				
DRAWN BY	TLW				
CHECKED BY	LDK	10/11			

STATE OF ILLINOIS
 DEPARTMENT OF TRANSPORTATION

CITY OF LITCHFIELD - DOWNTOWN STREETScape PHASE 2
 DEMOLITION PLAN
 200 BLOCK N. MONROE STREET
 STATION 50+00.00 TO STATION 53+09.21

PEI PROJECT NO.	07L1101
PAGE	54 OF 92 PAGES
FILENAME	Demo_Sheets.dwg
DRAWING SCALE	1" = 10'

F.A.U. R.T.E.	SECTION	COUNTY	TOTAL SHEETS	SHEET NO.
8244	10-00035-00-LS	Montgomery	92	54
CONTRACT NO.			93563	