


REFER TO SHEET 77 FOR CONTINUATION




REFER TO SHEET 77 FOR CONTINUATION

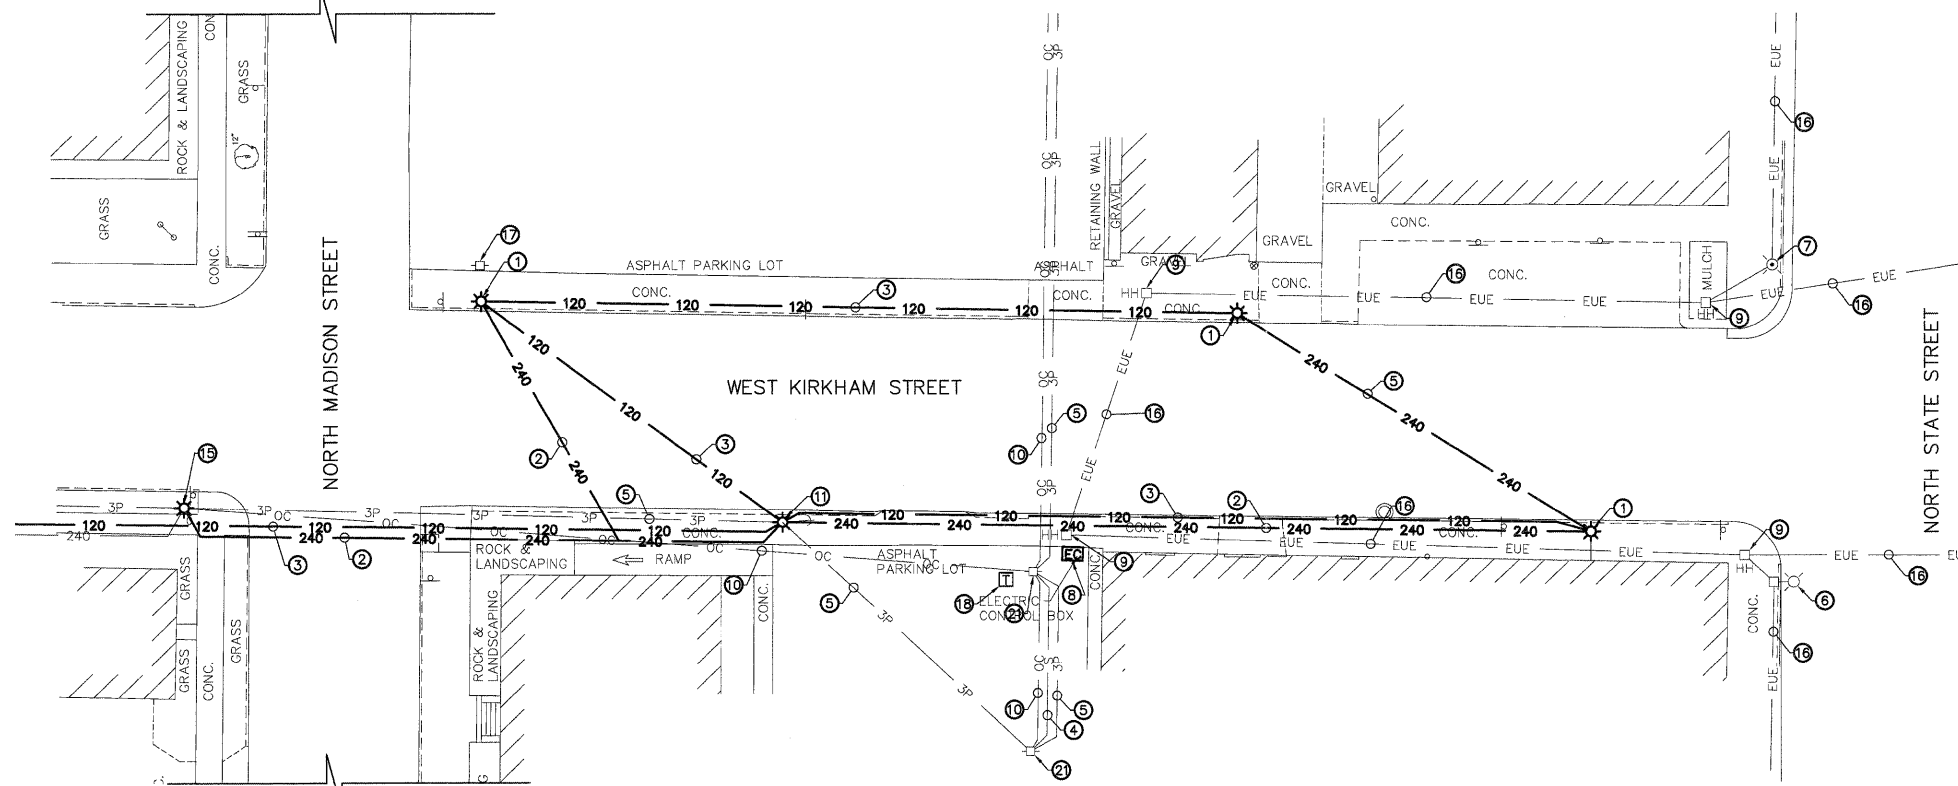

WEST KIRKHAM STREET DEMOLITION DETAIL

SCALE: 1" = 20'-0"

REFER TO SHEET 78 FOR CONTINUATION

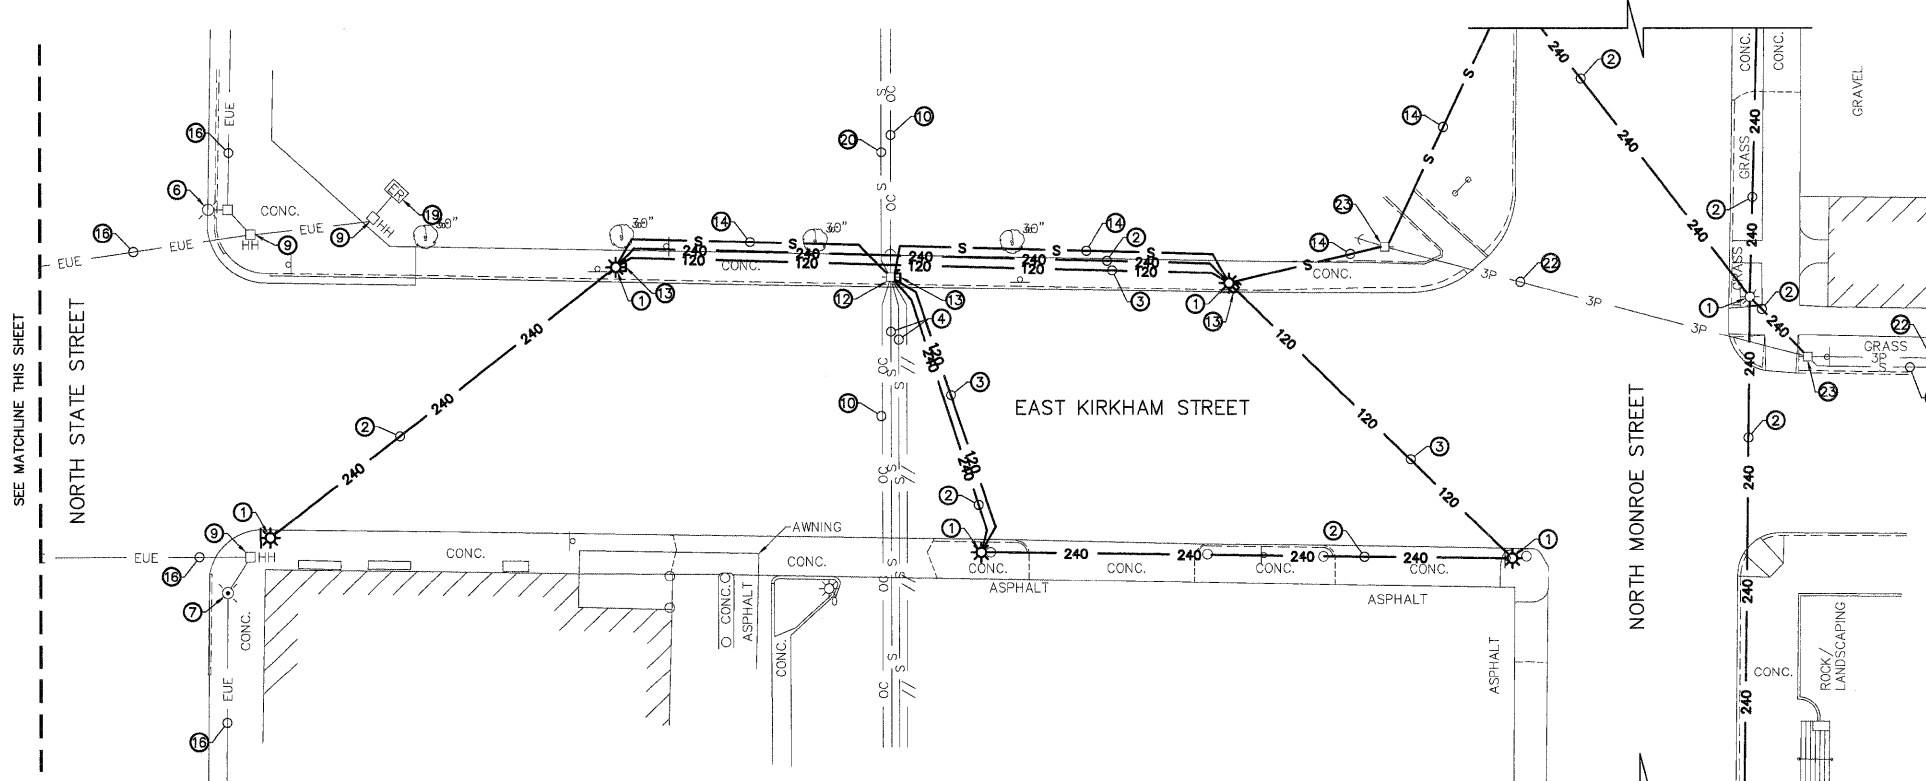

REFER TO SHEET 78 FOR CONTINUATION




EAST KIRKHAM STREET DEMOLITION DETAIL

SCALE: 1" = 20'-0"

- GENERAL NOTES:**
1. ALL WORK TO BE COMPLETED BY ELECTRICAL CONTRACTOR UNLESS NOTED OTHERWISE.
 2. REFER TO CIVIL DRAWINGS FOR LIMITS OF EXISTING CONCRETE SIDEWALK REMOVAL (BY GENERAL CONTRACTOR).
 3. EXISTING STREET LIGHTING SHALL REMAIN FUNCTIONAL DURING INSTALLATION OF NEW LIGHT POLES. COORDINATE REMOVAL OF EXISTING STREET LIGHTS, POLES AND FOUNDATIONS WITH AMEREN UPON COMPLETION OF WORK. EXISTING STREET LIGHTS AND POLES ARE OWNED AND TO BE REMOVED BY AMEREN.
 4. EXISTING UNDERGROUND UTILITIES ARE PLOTTED FROM AVAILABLE INFORMATION AND ARE ONLY APPROXIMATE. ADDITIONAL UTILITIES MAY BE ENCOUNTERED DURING EXCAVATION. EXACT LOCATIONS SHALL BE DETERMINED BY THE CONTRACTOR BEFORE CONSTRUCTION IS STARTED. CONTACT J.U.L.I.E. (1-800-892-0123) 48 HOURS PRIOR TO DIGGING.

- DEMOLITION KEYED NOTES: (X)**
1. EXISTING LIGHT FIXTURE AND POLE TO BE REMOVED BY AMEREN. FOUNDATION TO BE REMOVED BY GENERAL CONTRACTOR.
 2. EXISTING 240V STREET LIGHT CONDUCTORS TO BE REMOVED BY AMEREN.
 3. EXISTING 120V RECEPTACLE CONDUCTORS TO BE REMOVED.
 4. EXISTING OVERHEAD SECONDARY SERVICE DROP TO REMAIN.
 5. EXISTING OVERHEAD PRIMARY CONDUCTORS TO REMAIN.
 6. EXISTING OVERHEAD STREET LIGHT POLE TO REMAIN.
 7. EXISTING WALKWAY LIGHT POLE TO REMAIN.
 8. EXISTING MILBANK ELECTRICAL CONTROL BOX TO REMAIN.
 9. EXISTING ELECTRICAL HAND HOLE TO REMAIN.
 10. EXISTING OVERHEAD CABLE/TELEPHONE CONDUCTORS TO BE REMOVED BY UTILITY OWNERS.
 11. EXISTING LIGHT FIXTURE TO BE REMOVED BY AMEREN. EXISTING UTILITY POLE TO BE RELOCATED/REPLACED BY AMEREN WITH NEW BLACK STEEL DECORATIVE POLE.
 12. EXISTING UTILITY POLE TO BE RELOCATED/REPLACED BY AMEREN WITH NEW BLACK STEEL DECORATIVE POLE.
 13. EXISTING TEMPORARY METER AND POWER PANEL ASSEMBLY TO BE REMOVED AND TURNED OVER TO OWNER.
 14. EXISTING OVERHEAD SERVICE CONDUCTORS TO BE REMOVED.
 15. EXISTING LIGHT FIXTURE TO BE REMOVED BY AMEREN. EXISTING UTILITY POLE TO REMAIN.
 16. EXISTING UNDERGROUND ELECTRICAL TO REMAIN.
 17. EXISTING WOOD POST TO BE REMOVED.
 18. EXISTING TELEPHONE PEDESTAL TO REMAIN.
 19. EXISTING RECEPTACLE PEDESTAL TO REMAIN.
 20. EXISTING OVERHEAD SECONDARY SERVICE DROP AND EXISTING METER TO BE REMOVED. PROVIDE NEW CLOSURE FITTING ON TOP OF EXISTING DISCONNECT SWITCH. COORDINATE REMOVAL OF LIBRARY SERVICE CONDUCTORS WITH INSTALLATION OF NEW UNDERGROUND SERVICE ENTRANCE CONDUCTORS TO KEEP POWER DISRUPTION TO A MINIMUM.
 21. EXISTING UTILITY POLE TO REMAIN.
 22. EXISTING OVERHEAD PRIMARY CONDUCTORS TO BE RELOCATED UNDERGROUND BY AMEREN.
 23. EXISTING UTILITY POLE AND POLE MOUNTED TRANSFORMERS TO BE REPLACED WITH GROUND/PAD MOUNTED TRANSFORMER BY AMEREN.

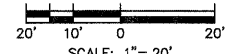

NOV 28, 2011 3:38 PM MCDONOUGH
Z:\11-059A\DRAWINGS\E1.1.DWG

McDonough-Whitlow, P.C.
Consulting Engineers & Land Surveyors
138 East Wood Street
Hillsboro, IL 62049
Phone: 217.532.9233
Fax: 217.532.6300

DRAWING DATE	DESIGNED BY	DRAWN BY	CHECKED BY	REVISION	BY	DATE
10/14/11	MJF	GDG	GWW			

STATE OF ILLINOIS
DEPARTMENT OF TRANSPORTATION

**ENLARGED ELECTRICAL DEMOLITION
DETAILS**

PROJECT NO.	11-095	F.A.U. RTE.	SECTION	COUNTY	TOTAL SHEETS	SHEET NO.
FILENAME	E1.1.dwg		10-00035-00-LS	Montgomery	92	74
DRAWING SCALE	1"=20'	FED. ROAD DIST. NO. -	ILLINOIS	FED. AID PROJECT	CONTRACT NO.	93563