



WEST RYDER STREET DEMOLITION DETAIL  
SCALE: 1"=20'-0"

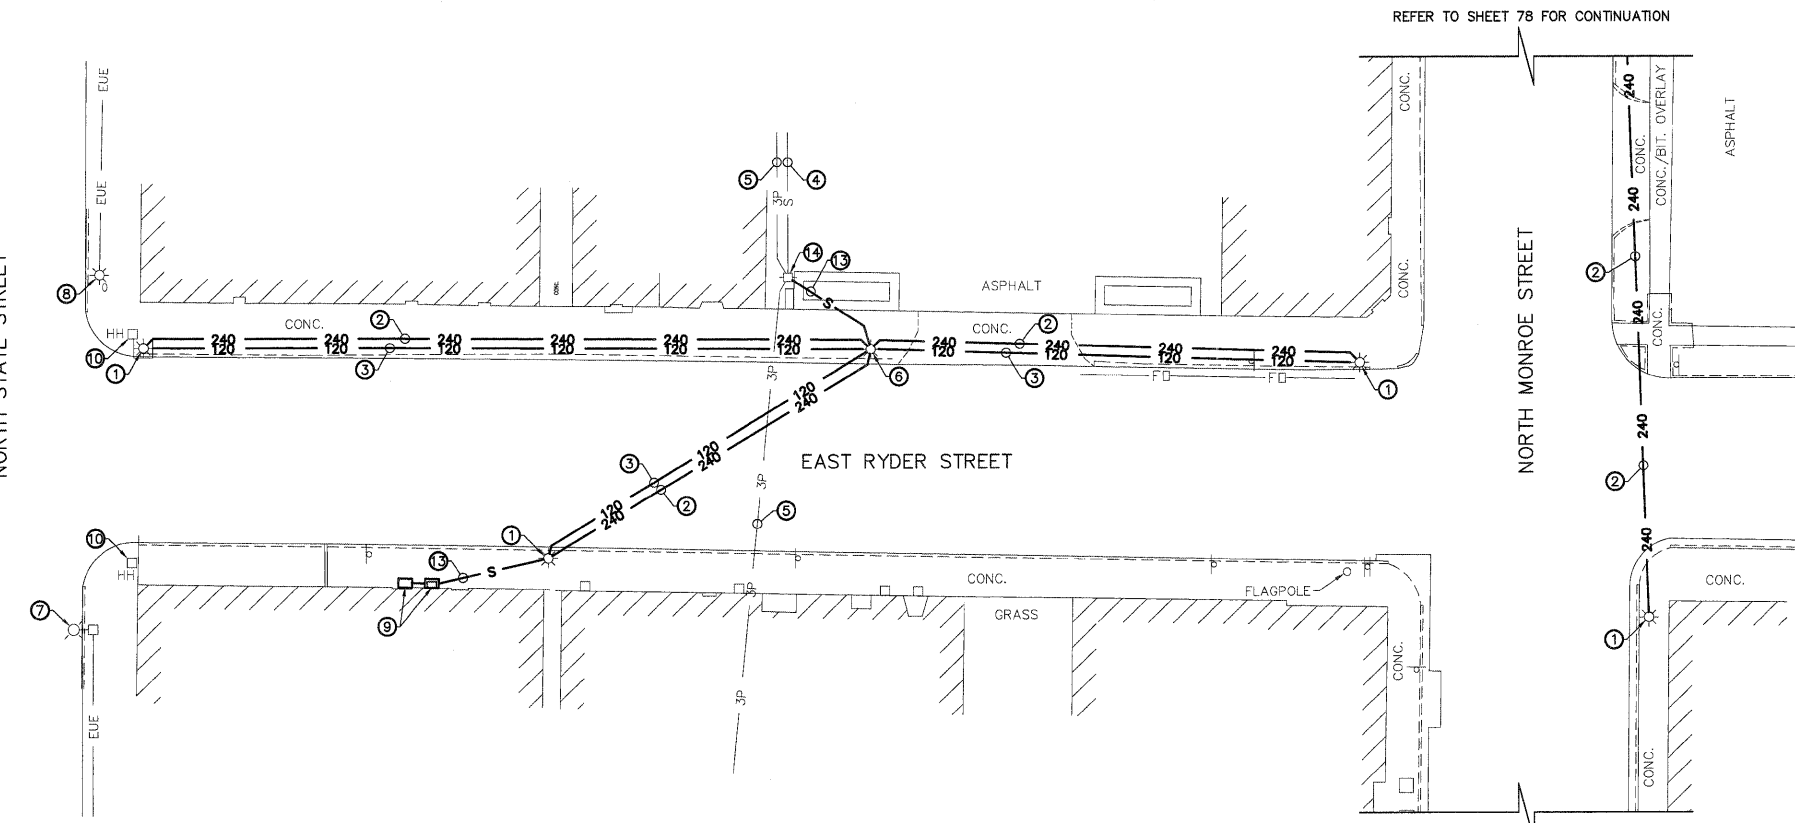

EAST RYDER STREET DEMOLITION DETAIL  
SCALE: 1"=20'-0"

- GENERAL NOTES:**
1. ALL WORK TO BE COMPLETED BY ELECTRICAL CONTRACTOR UNLESS NOTED OTHERWISE.
  2. REFER TO CIVIL DRAWINGS FOR LIMITS OF EXISTING CONCRETE SIDEWALK REMOVAL (BY GENERAL CONTRACTOR).
  3. EXISTING STREET LIGHTING SHALL REMAIN FUNCTIONAL DURING INSTALLATION OF NEW LIGHT POLES. COORDINATE REMOVAL OF EXISTING STREET LIGHTS, POLES AND FOUNDATIONS WITH AMEREN UPON COMPLETION OF WORK. EXISTING STREET LIGHTS AND POLES ARE OWNED AND TO BE REMOVED BY AMEREN.
  4. EXISTING UNDERGROUND UTILITIES ARE PLOTTED FROM AVAILABLE INFORMATION AND ARE ONLY APPROXIMATE. ADDITIONAL UTILITIES MAY BE ENCOUNTERED DURING EXCAVATION. EXACT LOCATIONS SHALL BE DETERMINED BY THE CONTRACTOR BEFORE CONSTRUCTION IS STARTED. CONTACT J.U.L.I.E. (1-800-892-0123) 48 HOURS PRIOR TO DIGGING.

- DEMOLITION KEYED NOTES:**
- ① EXISTING LIGHT FIXTURE AND POLE TO BE REMOVED BY AMEREN. FOUNDATION TO BE REMOVED BY GENERAL CONTRACTOR.
  - ② EXISTING 240V STREET LIGHT CONDUCTORS TO BE REMOVED BY AMEREN.
  - ③ EXISTING 120V RECEPTACLE CONDUCTORS TO BE REMOVED.
  - ④ EXISTING OVERHEAD SECONDARY/SERVICE DROP TO REMAIN. AMEREN TO PROVIDE NEW BLACK STEEL DECORATIVE POLE FOR SERVICE CONDUCTORS.
  - ⑤ EXISTING OVERHEAD PRIMARY CONDUCTORS TO REMAIN.
  - ⑥ EXISTING LIGHT FIXTURE TO BE REMOVED BY AMEREN. EXISTING UTILITY POLE AND SERVICE CONDUCTORS TO BE RELOCATED BY AMEREN.
  - ⑦ EXISTING OVERHEAD STREET LIGHT POLE TO REMAIN.
  - ⑧ EXISTING WALKWAY LIGHT POLE TO REMAIN.
  - ⑨ EXISTING METER CABINET TO REMAIN. REMOVE OVERHEAD WEATHERHEAD AND CONDUIT. PROVIDE NEW CLOSURE FITTING ON TOP OF METER CABINET.
  - ⑩ EXISTING ELECTRICAL HAND HOLE TO REMAIN.
  - ⑪ EXISTING TEMPORARY METER AND POWER PANEL ASSEMBLY TO BE REMOVED AND TURNED OVER TO CITY.
  - ⑫ EXISTING LANDSCAPE LIGHT POLE TO BE REMOVED AND TURNED OVER TO PROPERTY OWNER. EXISTING POWER CIRCUITRY SHALL BE TERMINATED IN THE BUILDING AND ABANDONED IN PLACE.
  - ⑬ EXISTING OVERHEAD SERVICE DROP TO BE REMOVED. COORDINATE REMOVAL OF EXISTING OVERHEAD SERVICE WITH INSTALLATION OF NEW UNDERGROUND SERVICES TO KEEP POWER DISRUPTIONS TO A MINIMUM.
  - ⑭ EXISTING UTILITY POLE TO REMAIN.

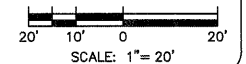

NOV 28, 2011 3:39 PM MCDONOUGH Z:\11-059A\DRAWINGS\E1.2.DWG

**McDonough-Whitlow, P.C.**  
Consulting Engineers & Land Surveyors  
138 East Wood Street Phone: 217.532.9233  
Hillsboro, IL 62049 Fax: 217.532.6300

DRAWING DATE	10/14/11	REVISION	BY	DATE
DESIGNED BY	MJF			
DRAWN BY	GDG			
CHECKED BY	GWW			

STATE OF ILLINOIS  
DEPARTMENT OF TRANSPORTATION

**ENLARGED ELECTRICAL DEMOLITION  
DETAILS**

PROJECT NO.	11-095	F.A.U. RTE.	SECTION	COUNTY	TOTAL SHEETS	SHEET NO.
FILENAME	E1.2.dwg		10-00035-00-LS	Montgomery	92	75
DRAWING SCALE	1"=20'	FED. ROAD DIST. NO. -	ILLINOIS	FED. AID PROJECT	CONTRACT NO. <b>93563</b>	