



REFER TO SHEET 77 FOR CONTINUATION

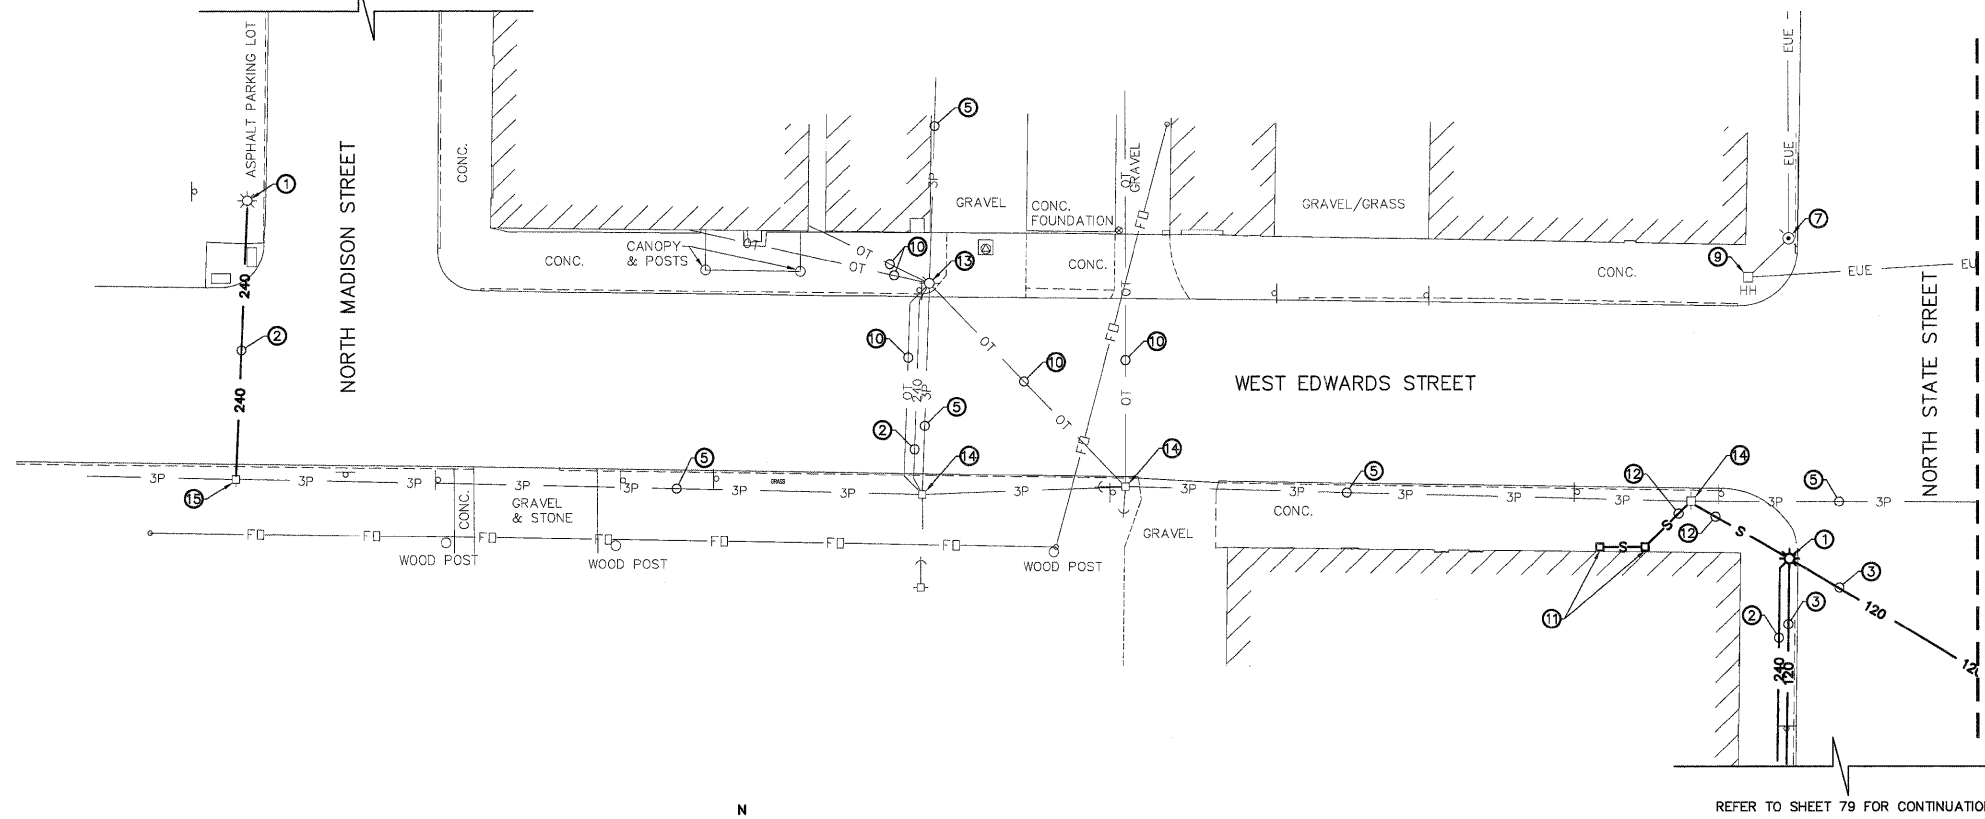

WEST EDWARDS STREET DEMOLITION DETAIL
SCALE: 1"=20'-0"


- GENERAL NOTES:**
- ALL WORK TO BE COMPLETED BY ELECTRICAL CONTRACTOR UNLESS NOTED OTHERWISE.
 - REFER TO CIVIL DRAWINGS FOR LIMITS OF EXISTING CONCRETE SIDEWALK REMOVAL (BY GENERAL CONTRACTOR).
 - EXISTING STREET LIGHTING SHALL REMAIN FUNCTIONAL DURING INSTALLATION OF NEW LIGHT POLES. COORDINATE REMOVAL OF EXISTING STREET LIGHTS, POLES AND FOUNDATIONS WITH AMEREN UPON COMPLETION OF WORK. EXISTING STREET LIGHTS AND POLES ARE OWNED AND TO BE REMOVED BY AMEREN.
 - EXISTING UNDERGROUND UTILITIES ARE PLOTTED FROM AVAILABLE INFORMATION AND ARE ONLY APPROXIMATE. ADDITIONAL UTILITIES MAY BE ENCOUNTERED DURING EXCAVATION. EXACT LOCATIONS SHALL BE DETERMINED BY THE CONTRACTOR BEFORE CONSTRUCTION IS STARTED. CONTACT J.U.L.I.E. (1-800-892-0123) 48 HOURS PRIOR TO DIGGING.

REFER TO SHEET 78 FOR CONTINUATION

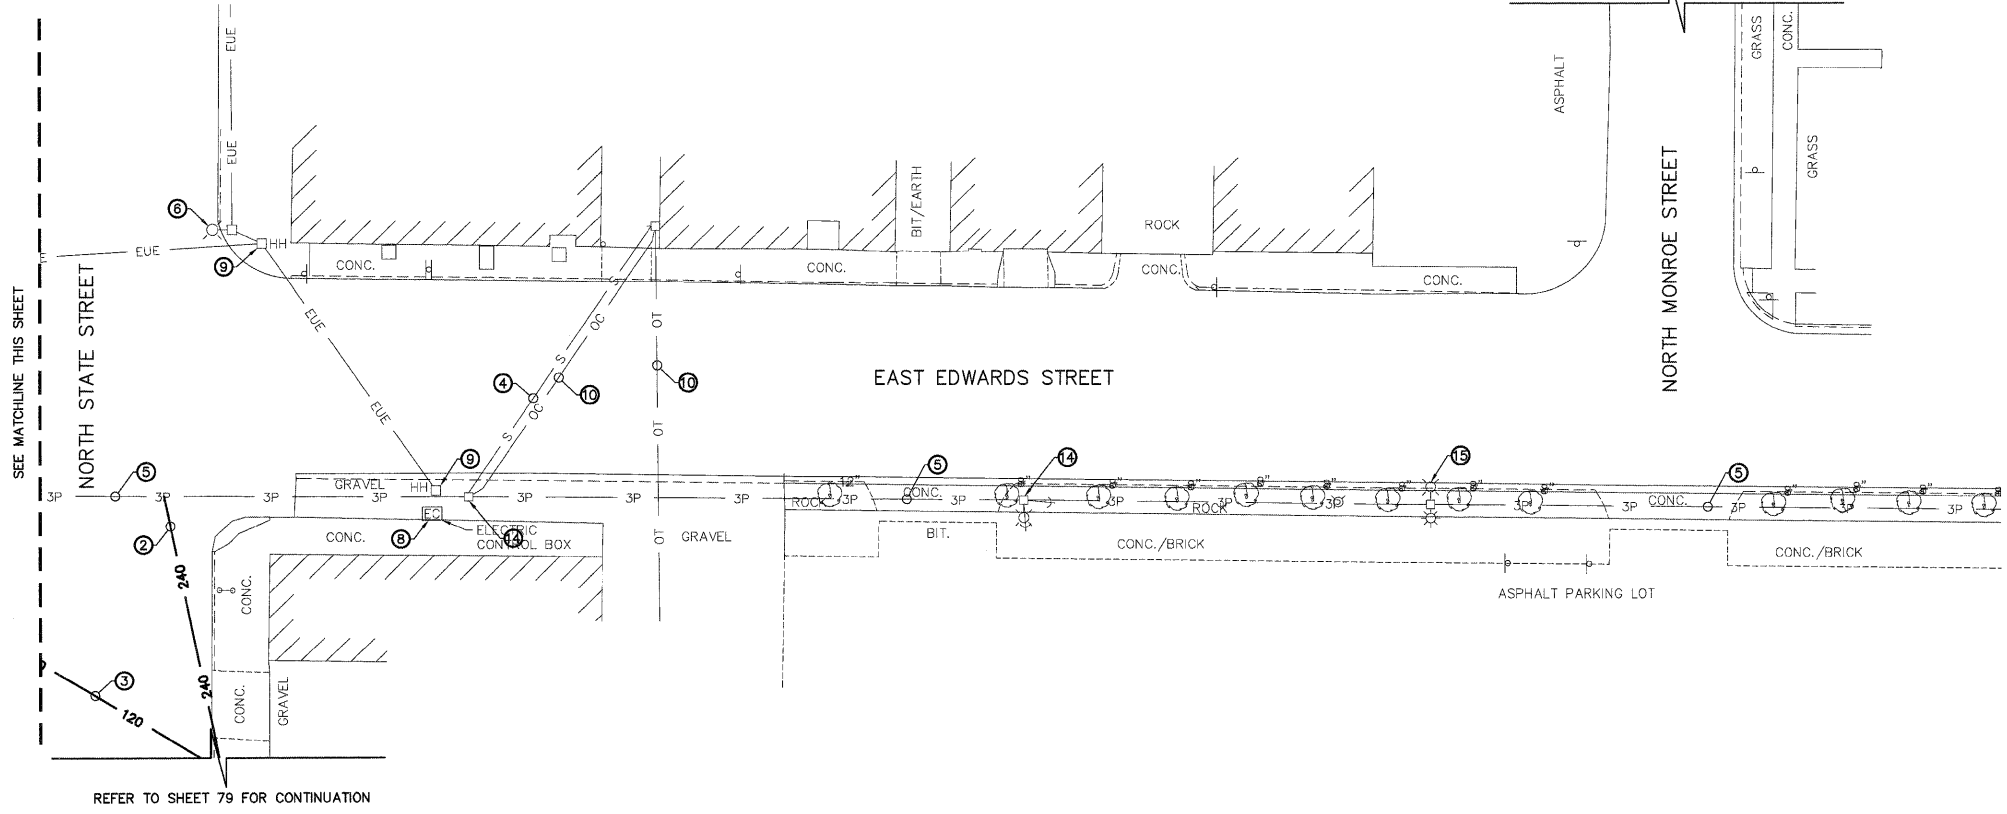

EAST EDWARDS STREET DEMOLITION DETAIL
SCALE: 1"=20'-0"

- DEMOLITION KEYED NOTES:**
- EXISTING LIGHT FIXTURE AND POLE TO BE REMOVED BY AMEREN. FOUNDATION TO BE REMOVED BY GENERAL CONTRACTOR.
 - EXISTING 240V STREET LIGHT CONDUCTORS TO BE REMOVED BY AMEREN.
 - EXISTING 120V RECEPTACLE CONDUCTORS TO BE REMOVED.
 - EXISTING OVERHEAD SECONDARY/SERVICE DROP TO REMAIN.
 - EXISTING OVERHEAD PRIMARY CONDUCTORS TO REMAIN.
 - EXISTING OVERHEAD STREET LIGHT POLE TO REMAIN.
 - EXISTING WALKWAY LIGHT POLE TO REMAIN.
 - EXISTING MILBANK ELECTRICAL CONTROL BOX TO REMAIN.
 - EXISTING ELECTRICAL HAND HOLE TO REMAIN.
 - EXISTING OVERHEAD CABLE/TELEPHONE CONDUCTORS TO BE REMOVED BY UTILITY OWNER.
 - EXISTING METER CABINET TO REMAIN. REMOVE OVERHEAD WEATHERHEAD AND CONDUIT. PROVIDE CLOSURE FITTING ON TOP OF METER CABINET.
 - EXISTING OVERHEAD SERVICE CONDUCTORS TO BE REMOVED.
 - EXISTING LIGHT FIXTURE TO BE REMOVED BY POWER COMPANY. EXISTING UTILITY POLE TO BE RELOCATED.
 - EXISTING UTILITY POLE TO REMAIN.
 - EXISTING LIGHT FIXTURE SERVING STREET TO BE REMOVED BY AMEREN. EXISTING UTILITY POLE TO REMAIN. COORDINATE REMOVAL OF EXISTING OVERHEAD SERVICE WITH INSTALLATION OF NEW UNDERGROUND SERVICES TO KEEP POWER DISRUPTION TO A MINIMUM.

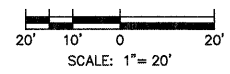

NOV 28, 2011 3:39 PM MCDONOUGH
Z:\11-059A\DRAWINGS\E1.3.DWG

McDonough-Whitlow, P.C.
Consulting Engineers & Land Surveyors
136 East Wood Street
Hillsboro, IL 62049
Phone: 217.532.2923
Fax: 217.532.6300

DRAWING DATE	10/14/11	REVISION		BY	DATE
DESIGNED BY	MJF				
DRAWN BY	GDG				
CHECKED BY	GWW				

STATE OF ILLINOIS
DEPARTMENT OF TRANSPORTATION

**ENLARGED ELECTRICAL DEMOLITION
DETAILS**

PROJECT NO.	11-095	F.A.U. RTE.	SECTION	COUNTY	TOTAL SHEETS	SHEET NO.
FILENAME	E1.3.dwg		10-00035-00-LS	Montgomery	92	76
DRAWING SCALE	1"=20'				CONTRACT NO.	93563
		FED. ROAD DIST. NO. _	ILLINOIS	FED. AID PROJECT		