


STATE OF ILLINOIS
DEPARTMENT OF PUBLIC WORKS & BUILDINGS
DIVISION OF HIGHWAYS

ROUTE NO.	SECTION	COUNTY	TOTAL SHEETS	SHEET NO.
CH 4	11-00089-00-BR	PIKE	28	21

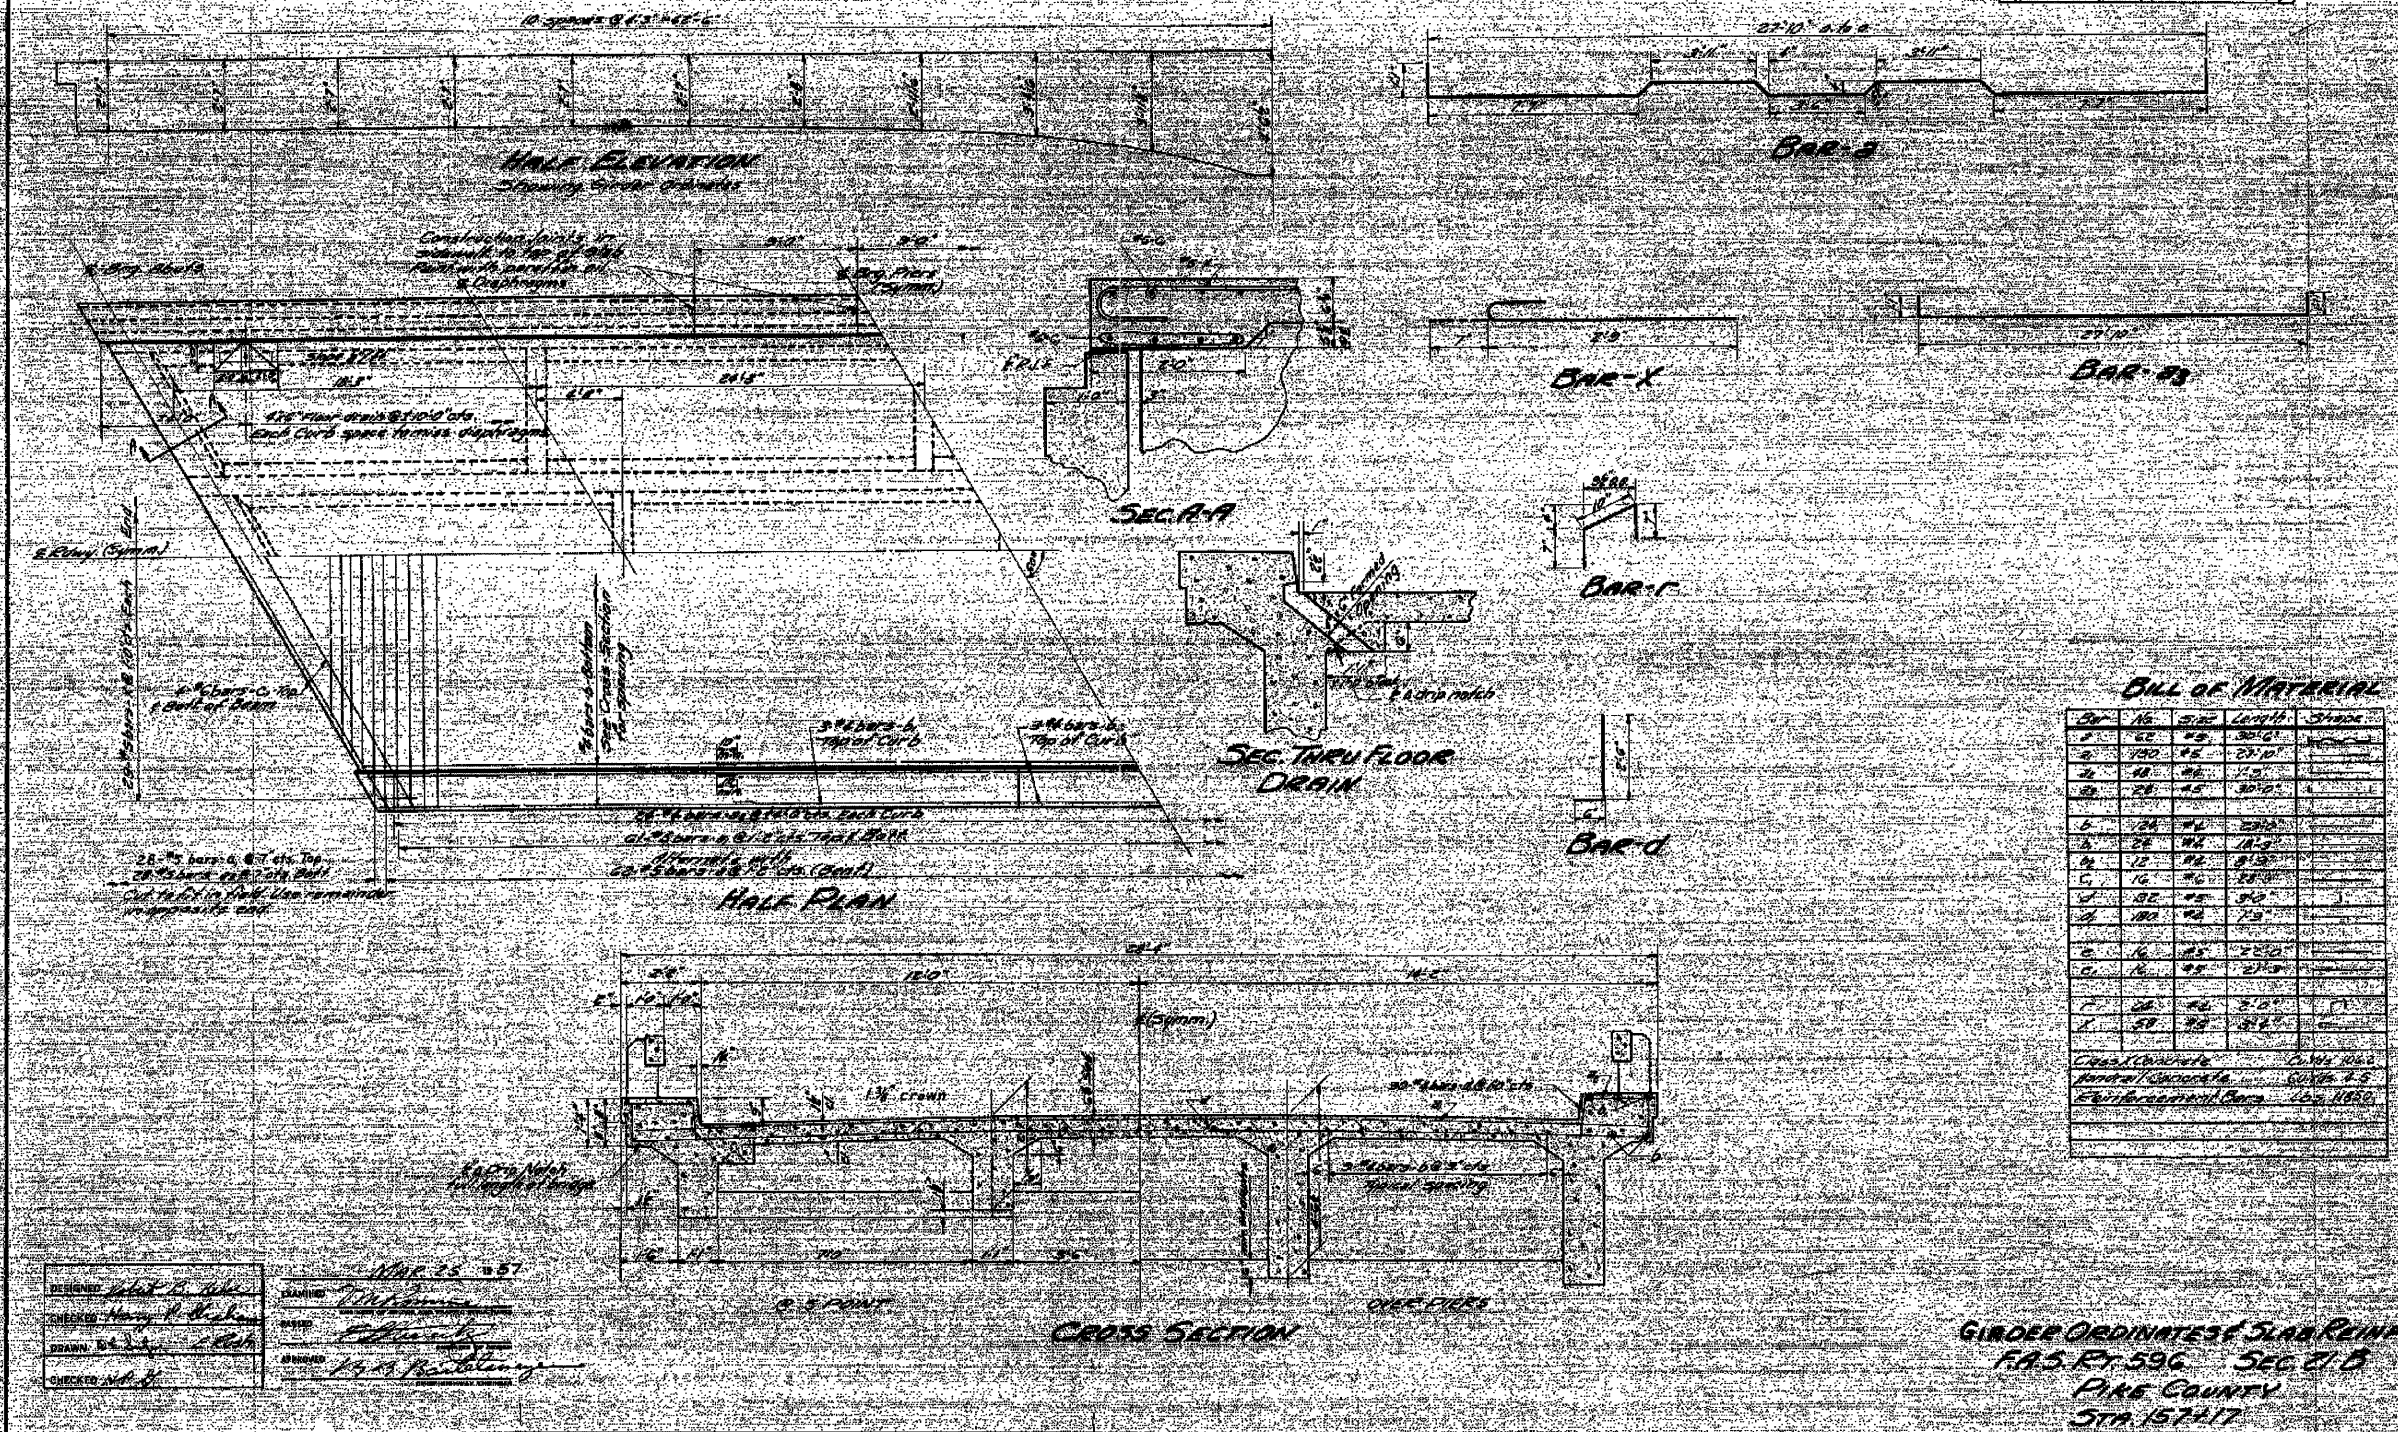

DESIGNED BY: [Signature]
CHECKED BY: [Signature]
DRAWN BY: [Signature]
DATE: 11/25/57
APPROVED: [Signature]

EXISTING STRUCTURE PLANS
PIKE COUNTY
SECTION 11-00089-00-BR
C.H. 4 OVER NORTH FORK HADLEY CREEK

SHEET NO. 14 17 SHEETS	ROUTE NO. CH 4	SECTION 11-00089-00-BR	COUNTY PIKE	TOTAL SHEETS 28	SHEET NO. 21
	S.N. 075-3324		CONTRACT NO. 93564		
FED. ROAD DIST. NO. 7 ILLINOIS			FED. AID PROJECT BRS-0596(105)		