


STATE OF ILLINOIS
DEPARTMENT OF PUBLIC WORKS & BUILDINGS
DIVISION OF HIGHWAYS

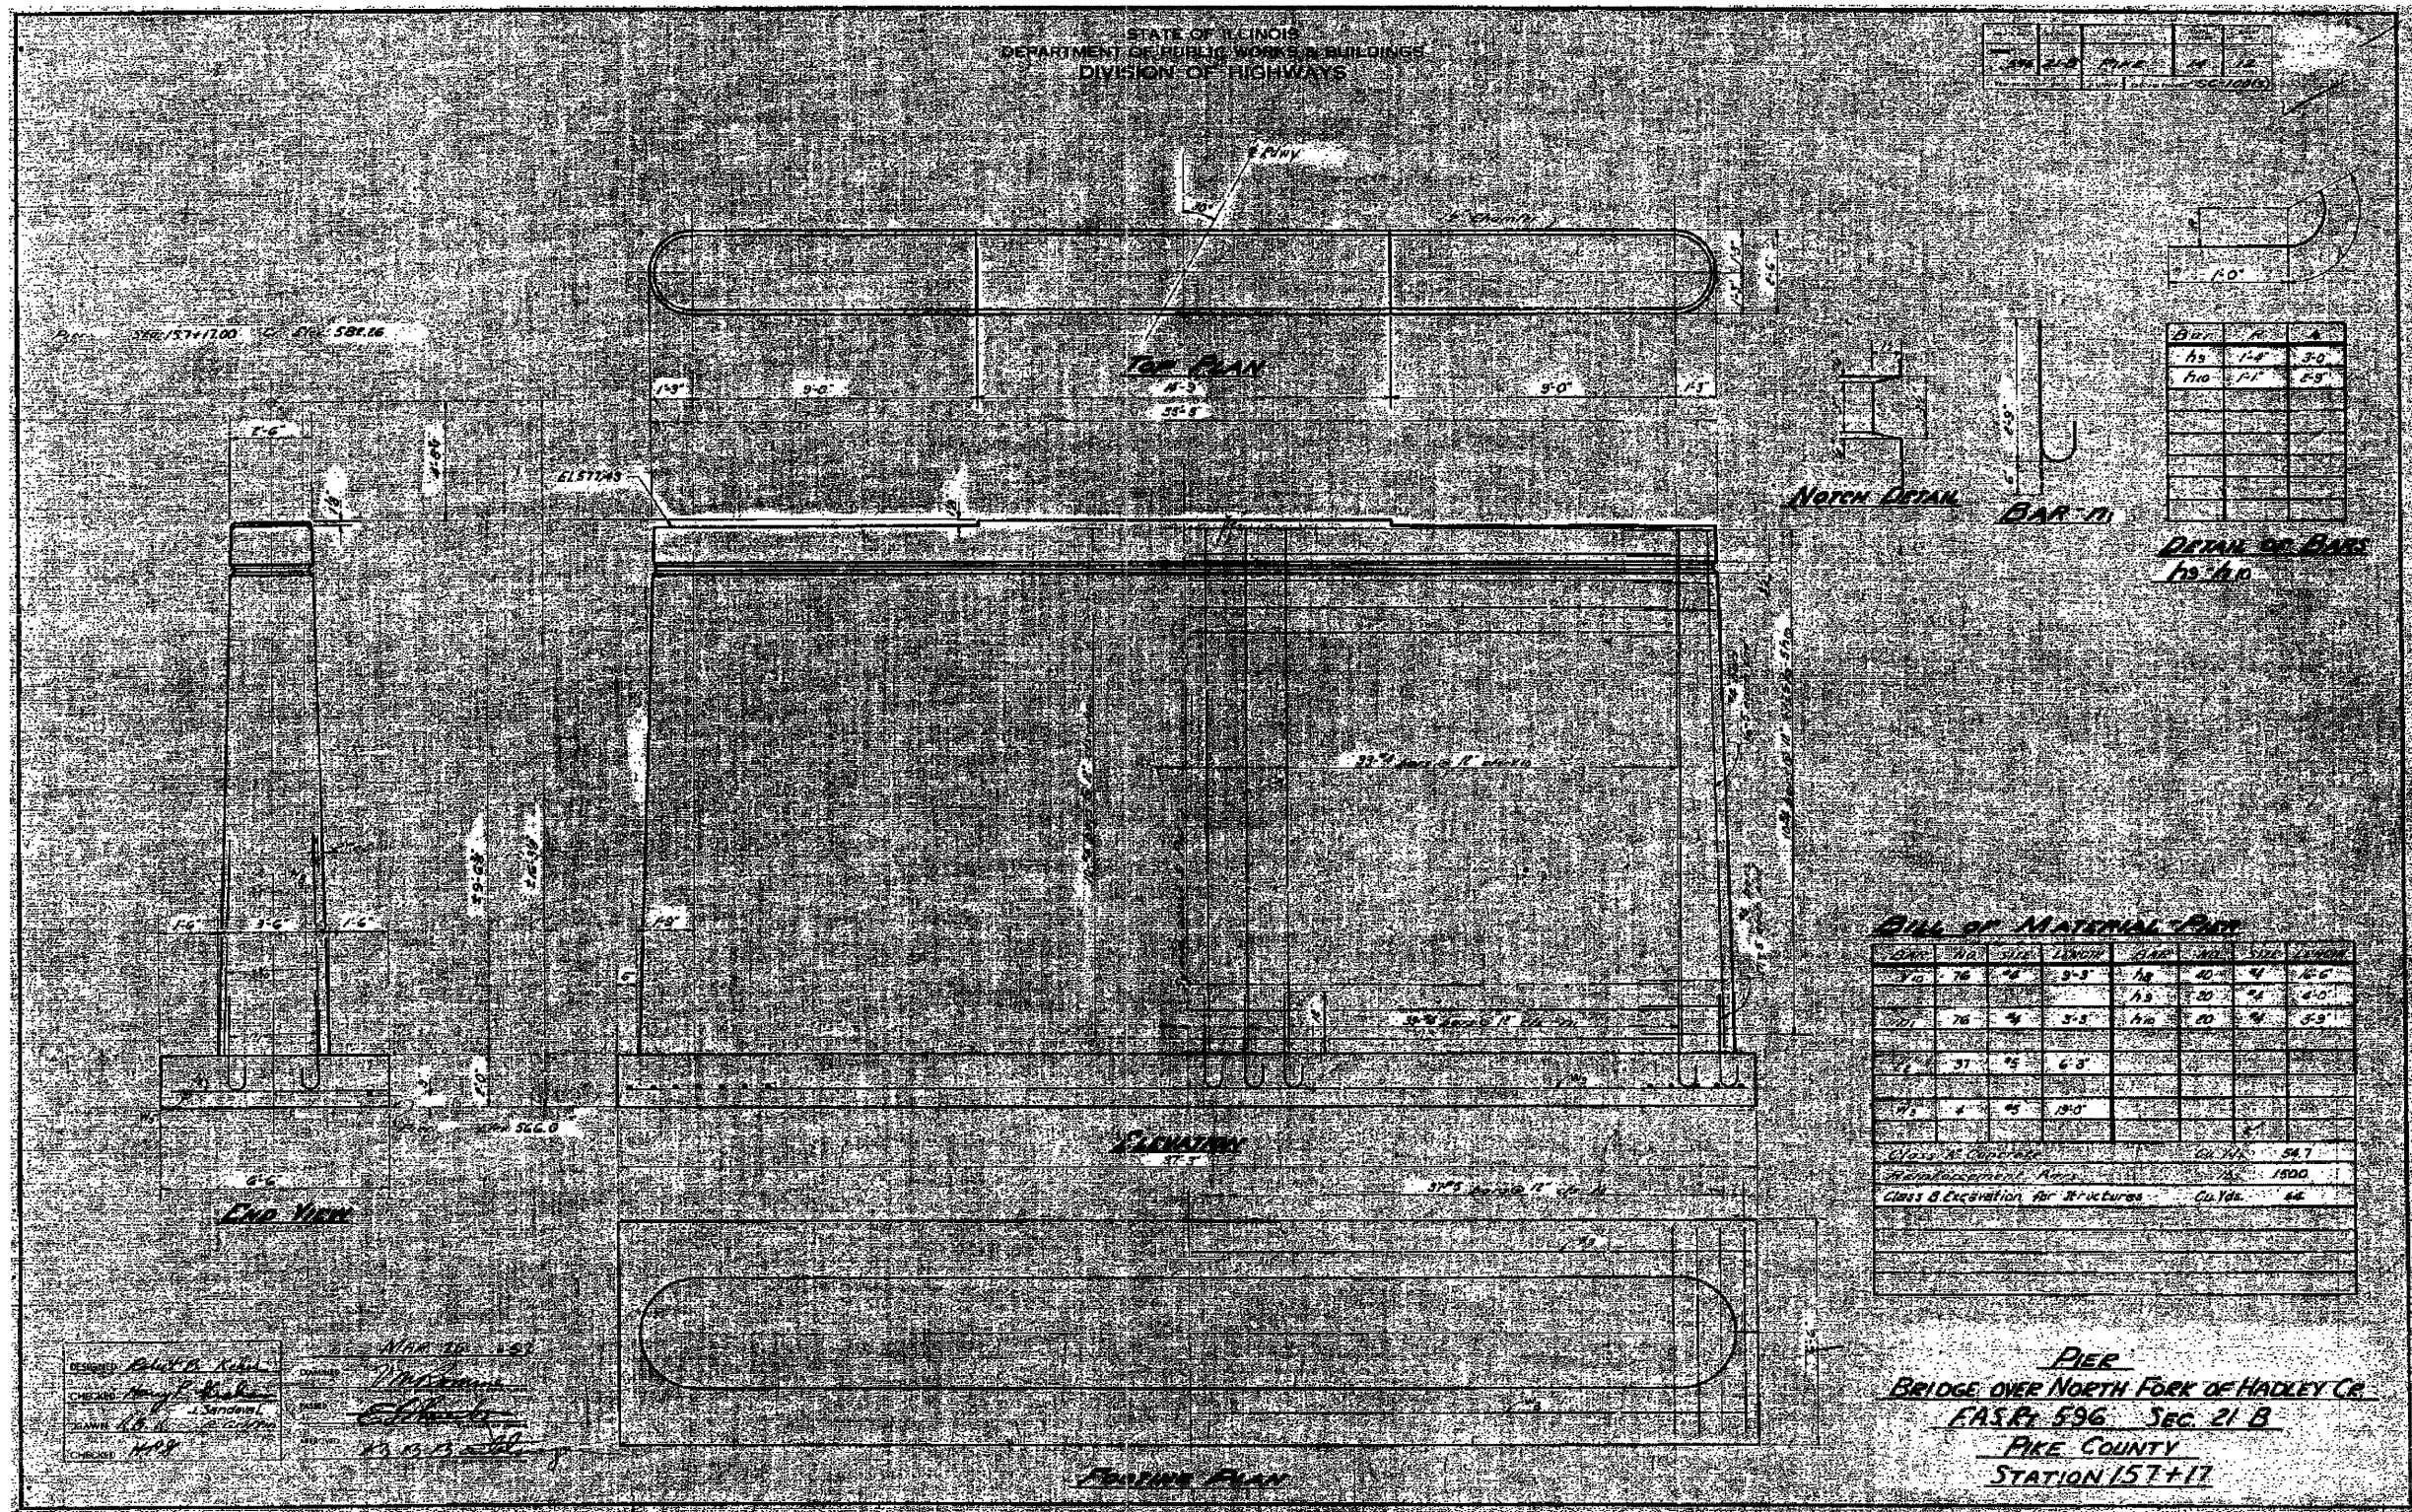

DESIGNED: *Paul B. Kohn*
CHECKED: *Wm. J. ...*
DATE: *11/15/1917*

APPROVED: *Wm. J. ...*
DATE: *11/15/1917*

EXISTING STRUCTURE PLANS
PIKE COUNTY
SECTION 11-00089-00-BR
C.H. 4 OVER NORTH FORK HADLEY CREEK

| | | | | | |
|--------------|--------------------------------|----------------|--------------------------------|--------------|-----------|
| SHEET NO. 15 | ROUTE NO. | SECTION | COUNTY | TOTAL SHEETS | SHEET NO. |
| | CH 4 | 11-00089-00-BR | PIKE | 28 | 22 |
| 17 SHEETS | S.N. 075-3324 | | CONTRACT NO. 93564 | | |
| | FED. ROAD DIST. NO. 7 ILLINOIS | | FED. AID PROJECT BRS-0596(105) | | |