


FINAL SURVEY	SURVEYED	DATE
PLOTTED	BY	
TEMPLATE		
NO. _____		
NOTE BOOK		
NO. _____		
AREAS CHECKED		

ORIGINAL SURVEY	SURVEYED	DATE
PLOTTED	BY	
TEMPLATE		
NO. _____		
NOTE BOOK		
NO. _____		
AREAS CHECKED		

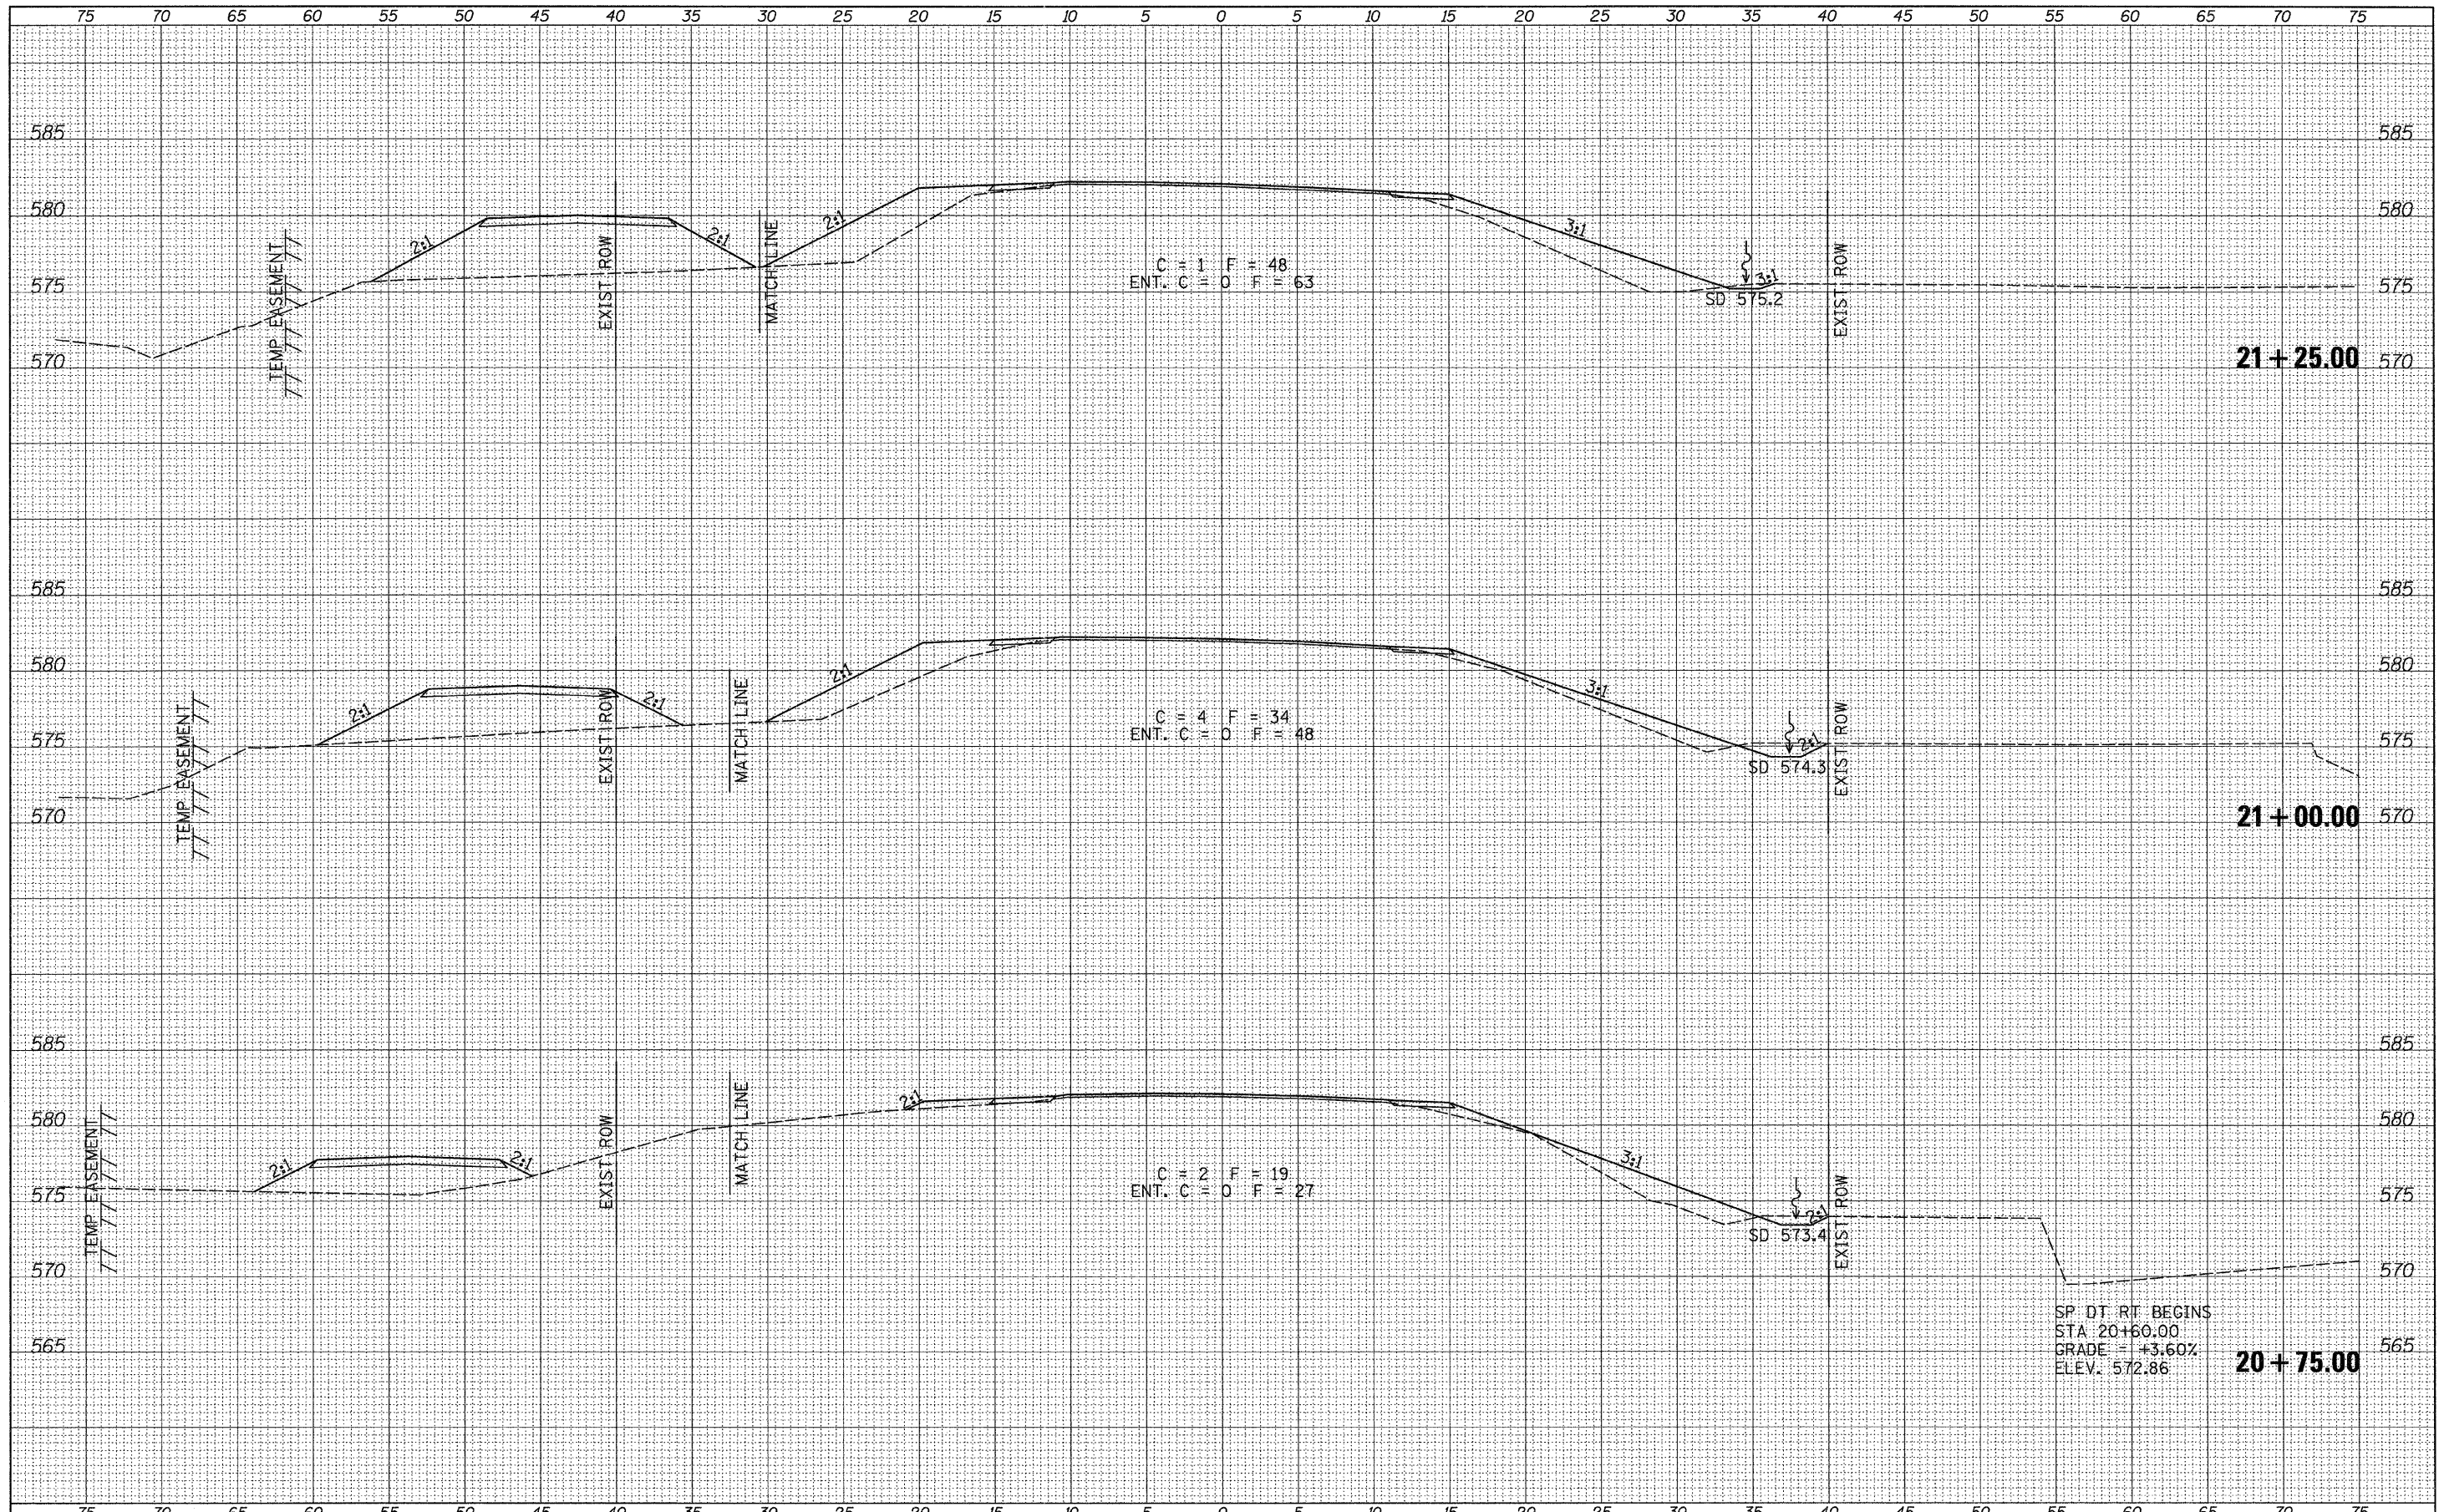

FILE NAME =  
 V:\Bridge\3063-Pike\3063xhsts.dgn

USER NAME = jhutchison	DESIGNED -	REVISED -
PLOT SCALE = 5.0000' / IN.	DRAWN -	REVISED -
PLOT DATE = 12/27/2011	CHECKED -	REVISED -
	DATE -	REVISED -

**PIKE COUNTY  
 COUNTY HIGHWAY 4 OVER  
 NORTH FORK HADLEY CREEK**

**CROSS SECTIONS**

SCALE: 1" = 5'      SHEET NO. 3 OF 4 SHEETS      STA. 20+75.00 TO STA. 21+25.00

F.A.S. RTE.	SECTION	COUNTY	TOTAL SHEETS	SHEET NO.
596	11-00089-00-BR	PIKE	28	27
CONTRACT NO. 93564				
FED. ROAD DIST. NO. 7 ILLINOIS		FED. AID PROJECT BR5-0596(105)		