


DESIGN		
INT.	DATE	REASON

PLOTS & CHECKS		
INT.	DATE	REASON

CHECKS		
INT.	DATE	REASON


F.A.P. RTE.	SECTION	COUNTY	TOTAL SHEETS	SHEET NO.
95		JASPER	546	12

STA. _____ TO STA. _____
 FED. ROAD DIST. NO. _____ ILLINOIS FED. AID PROJECT
 *15,61Y,RS-2,6BR-7
 CONTRACT NO. 94437

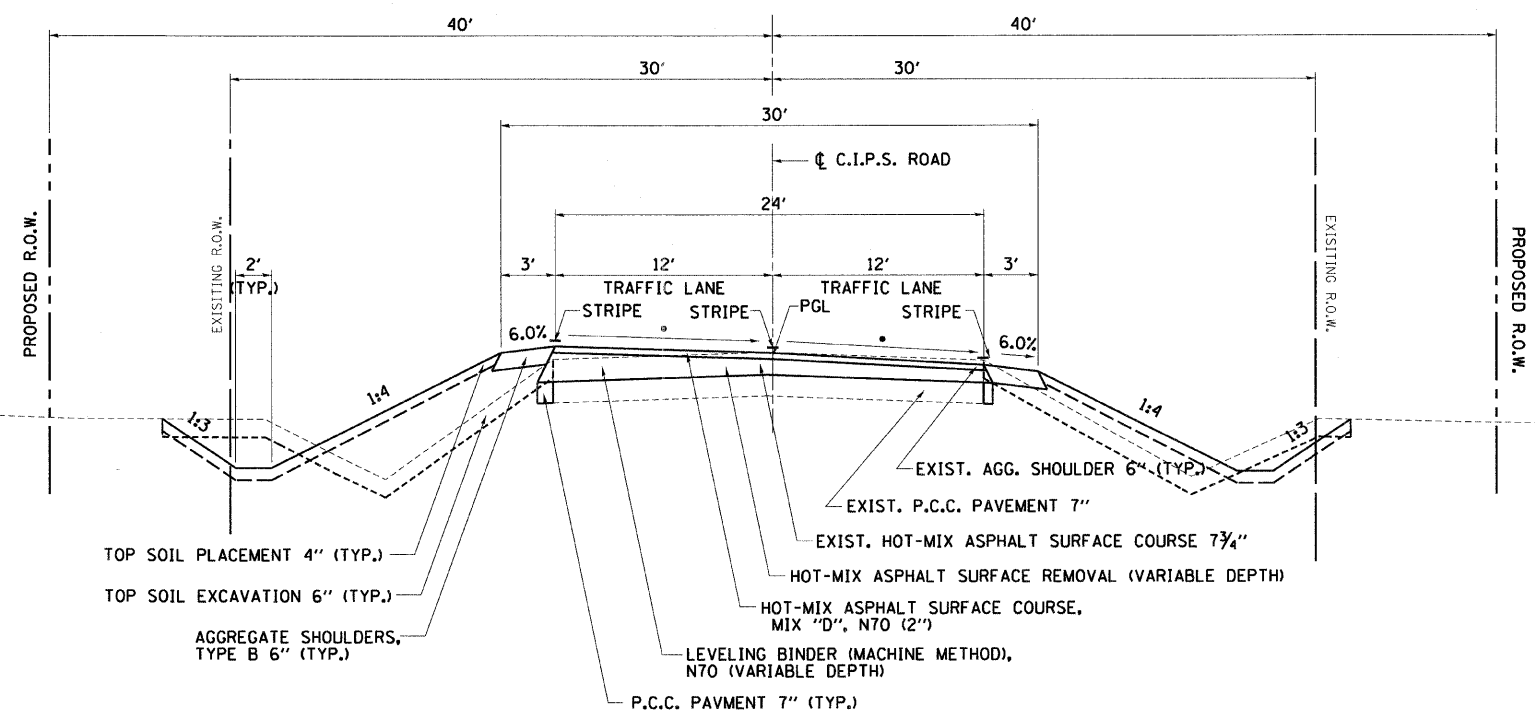

• CROSS SLOPE VARIES, PAVEMENT IN SUPERELEVATION TRANSITION

PROPOSED TYPICAL SECTION
 86+30.00 TO 87+25.40 - C.I.P.S. ROAD

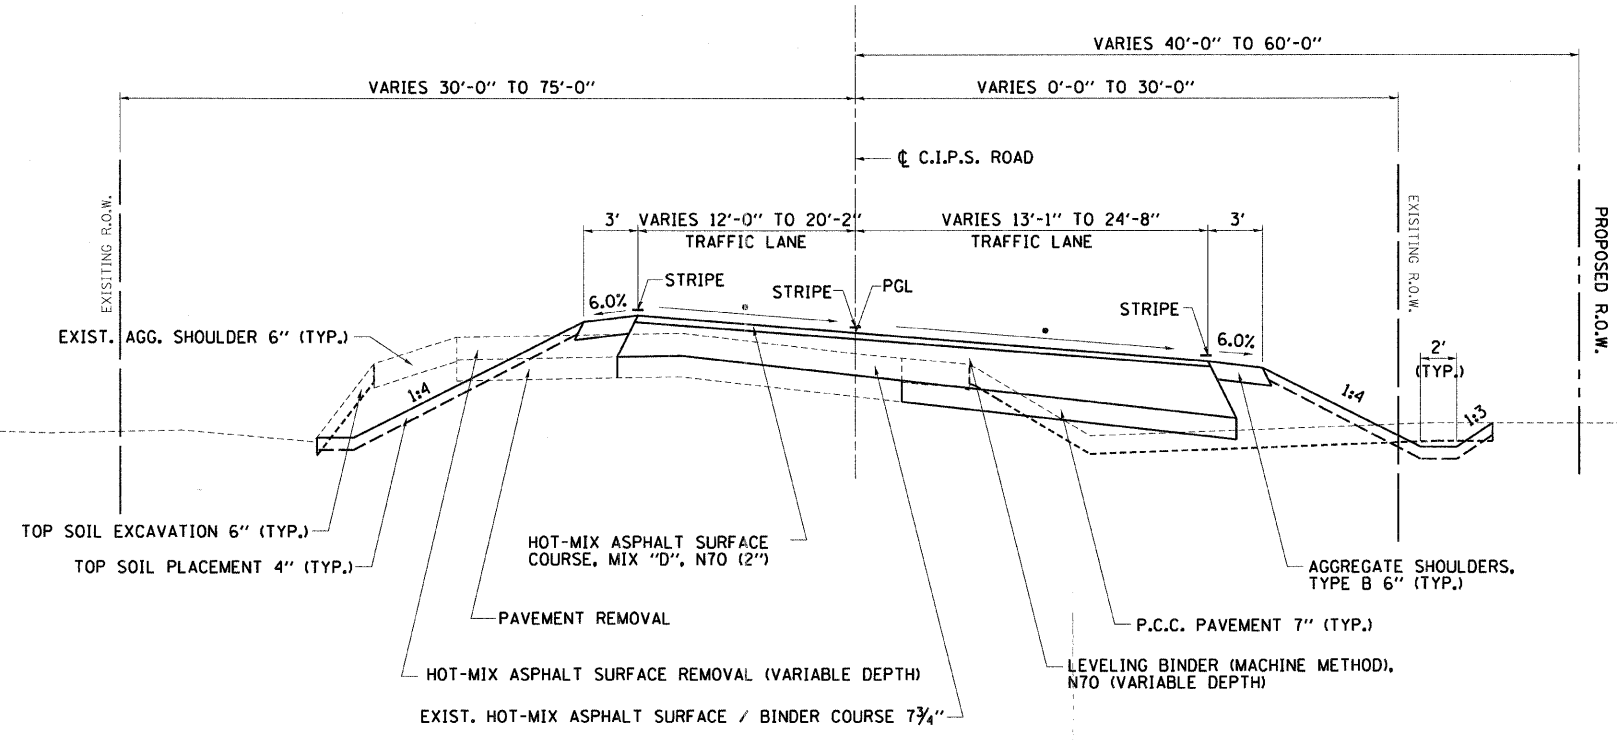

• CROSS SLOPE VARIES, PAVEMENT IN SUPERELEVATION TRANSITION

PROPOSED TYPICAL SECTION
 87+25.40 TO 88+73.31 - C.I.P.S. ROAD

REVISIONS	
NAME	DATE

ILLINOIS DEPARTMENT OF TRANSPORTATION
TYPICAL SECTIONS
 FAP ROUTE 95 (IL RTE. 33)
 SECTION (5,6)Y,RS-2,6BR-7
 JASPER COUNTY

SCALE: VERT. _____
 HORIZ. _____
 DATE: 08/21/02

DRAWN BY: JAMESON
 DESIGNED BY: COLBROOK
 CHECKED BY: COLBROOK

GREENE & BRADFORD, INC.
 OF SPRINGFIELD
 REGISTERED PROFESSIONAL ENGINEERS
 LICENSE NO. 0018
 PROFESSIONAL DESIGN FIRM NO. 0018
 PROFESSIONAL & TECHNICAL PERSONNEL CERTIFICATION
 001710-0004, 001701-0001 FILE NO. _____

COMPUTER FILE NO.
 TYPXS-E
 PROJECT 01256
 2/26/10-FAV