



DESIGN		
INT.	DATE	REASON

F.A.P. RTE.	SECTION	COUNTY	TOTAL SHEETS	SHEET NO.
95		JASPER	546	13
STA.		TO STA.		
FED. ROAD DIST. NO.		ILLINOIS	FED. AID PROJECT	
*15,61Y,RS-2,6BR-7 CONTRACT NO. 94437				

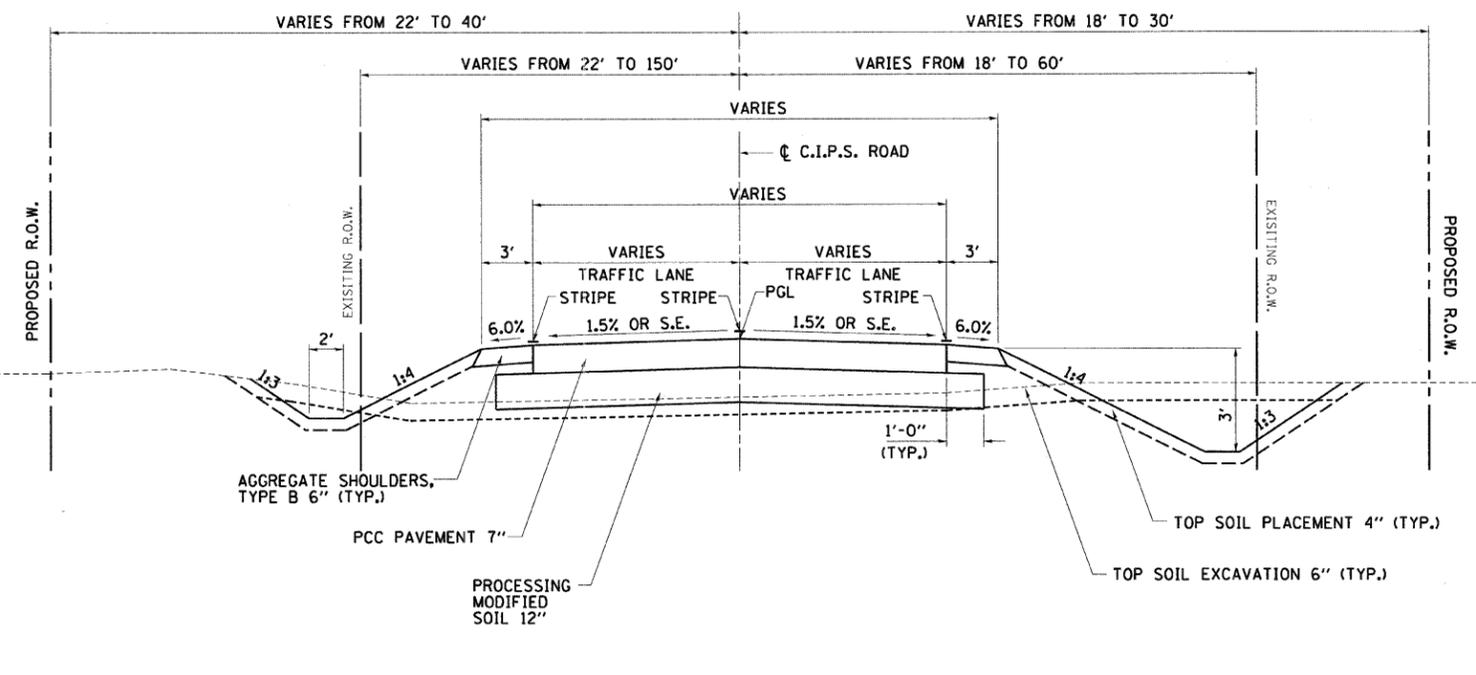

**PROPOSED TYPICAL SECTION**  
88+73.31 TO 89+87.95 - C.I.P.S. ROAD

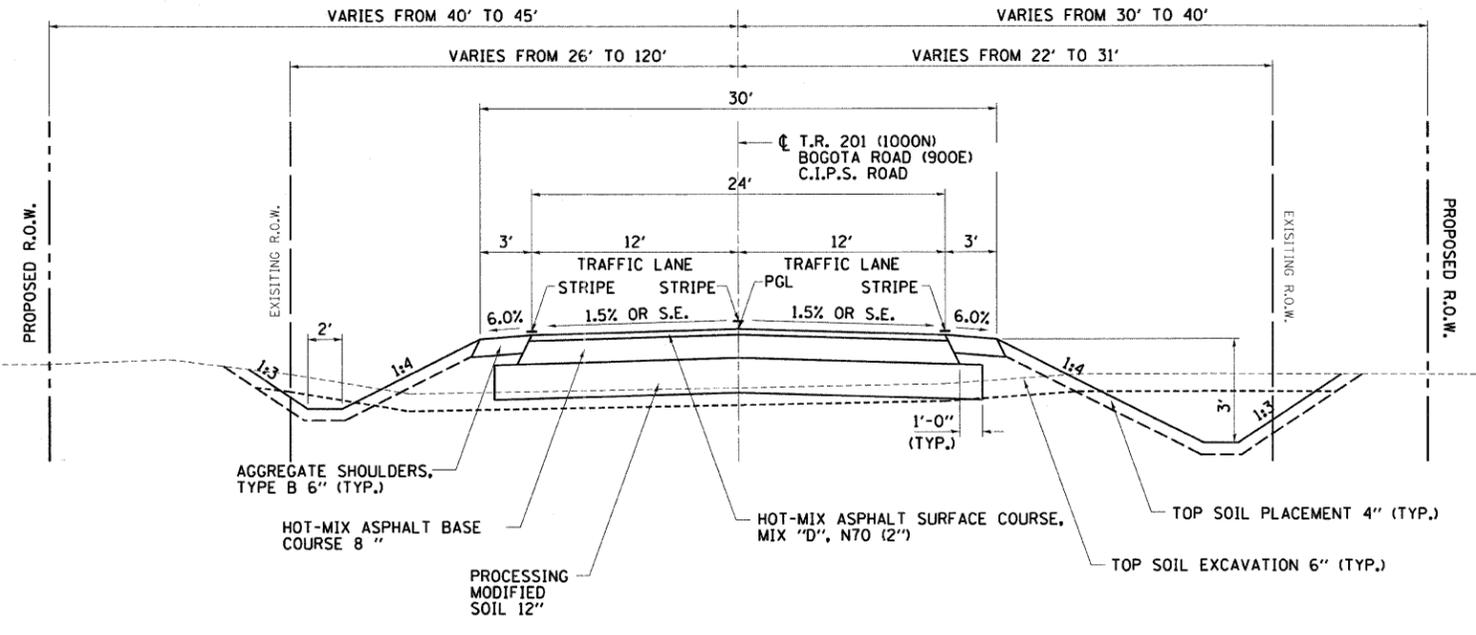

**PROPOSED TYPICAL SECTION**  
T.R. 201 (1000N)  
BOGOTA ROAD (900E)  
STA. 90+26.92 TO STA. 97+08 - C.I.P.S. ROAD

PLOTS & CHECKS		
INT.	DATE	REASON

CHECKS		
INT.	DATE	REASON

REVISIONS	
NAME	DATE

ILLINOIS DEPARTMENT OF TRANSPORTATION  
**TYPICAL SECTIONS**  
FAP ROUTE 95 (IL RTE. 33)  
SECTION (5,6)Y,RS-2,6BR-7  
JASPER COUNTY

SCALE: VERT. \_\_\_\_\_  
HORIZ. \_\_\_\_\_  
DATE: 08/21/02

DRAWN BY: JAMESON  
DESIGNED BY: COLBROOK  
CHECKED BY: COLBROOK

GREENE & BRADFORD, INC.  
OF SPRINGFIELD  
REGISTERED PROFESSIONAL ENGINEERS  
PROFESSIONAL DESIGN FIRM NO. 001-000018  
1015 S. 10TH ST., SUITE 200, SPRINGFIELD, ILLINOIS 62761-1000  
TEL: 217-223-8884 FAX: 217-223-8887

COMPUTER FILE NO.  
TYPXS-F  
PROJECT 01256  
2/26/10-FAV