

DESIGN	INT.	DATE	REASON

PLAN	DATE	BY


PLOTS & CHECKS	INT.	DATE	NO.	REASON

PR	FILE	DATE	BY

CHECKS	INT.	DATE	REASON

LEGEND

- PATCHING
- TRENCH BACKFILL
- CONSTRUCTION LIMITS
- TREE TO BE REMOVED
- HORIZONTAL CONTROL STATION

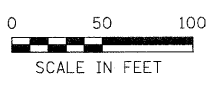


F.A.P. RTE.	SECTION	COUNTY	TOTAL SHEETS	SHEET NO.
95	*	JASPER	546	35

STA. 755+00.00 TO STA. 770+00.00

FED. ROAD DIST. NO. ILLINOIS FED. AID PROJECT

* (5,6) YRS-2,6BR-7
CONTRACT NO. 94437

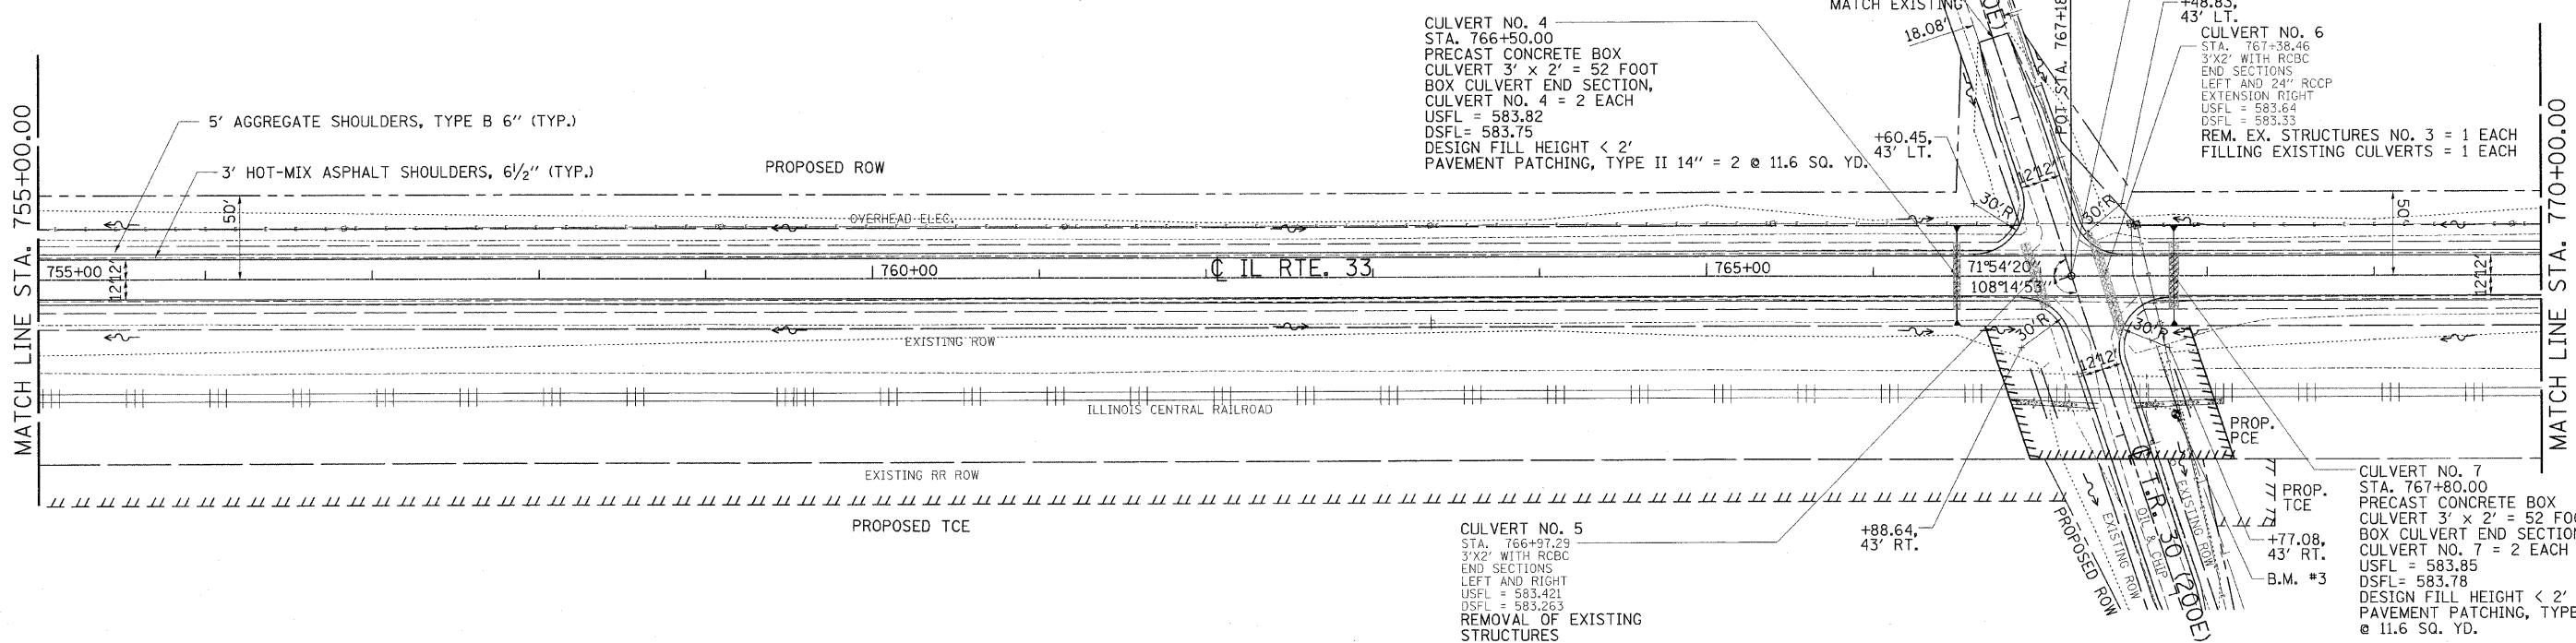

CULVERT NO. 4
STA. 766+50.00
PRECAST CONCRETE BOX
CULVERT 3' x 2' = 52 FOOT
BOX CULVERT END SECTION,
CULVERT NO. 4 = 2 EACH
USFL = 583.82
DSFL = 583.75
DESIGN FILL HEIGHT < 2'
PAVEMENT PATCHING, TYPE II 14" = 2 @ 11.6 SQ. YD.

CULVERT NO. 6
STA. 767+38.46
3' x 2' WITH RCBC
END SECTIONS
LEFT AND 24" RCCP
EXTENSION RIGHT
USFL = 583.64
DSFL = 583.33
REM. EX. STRUCTURES NO. 3 = 1 EACH
FILLING EXISTING CULVERTS = 1 EACH

CULVERT NO. 5
STA. 766+97.29
3' x 2' WITH RCBC
END SECTIONS
LEFT AND RIGHT
USFL = 583.421
DSFL = 583.263
REMOVAL OF EXISTING
STRUCTURES
NO. 2 = 1 EACH
FILLING EXISTING
CULVERTS = 1 EACH

B.M. #3 : STA. 765+81.83' RT.
SURVEY MONUMENT
ELEV. 585.94

REVISION	DATE	BY

GREENE & BRADFORD, INC.
OF SPRINGFIELD
REGISTERED PROFESSIONAL ENGINEERS
PROFESSIONAL DESIGN FIRM NO. 004-0075
PROFESSIONAL & CIVIL ENGINEERING CORPORATION
821 190-8844, 825 750-5277, 781-5811

COMPUTER FILE NO.
PLAN3-2.DGN
PROJECT: 01256
2/26/10-FAV

